
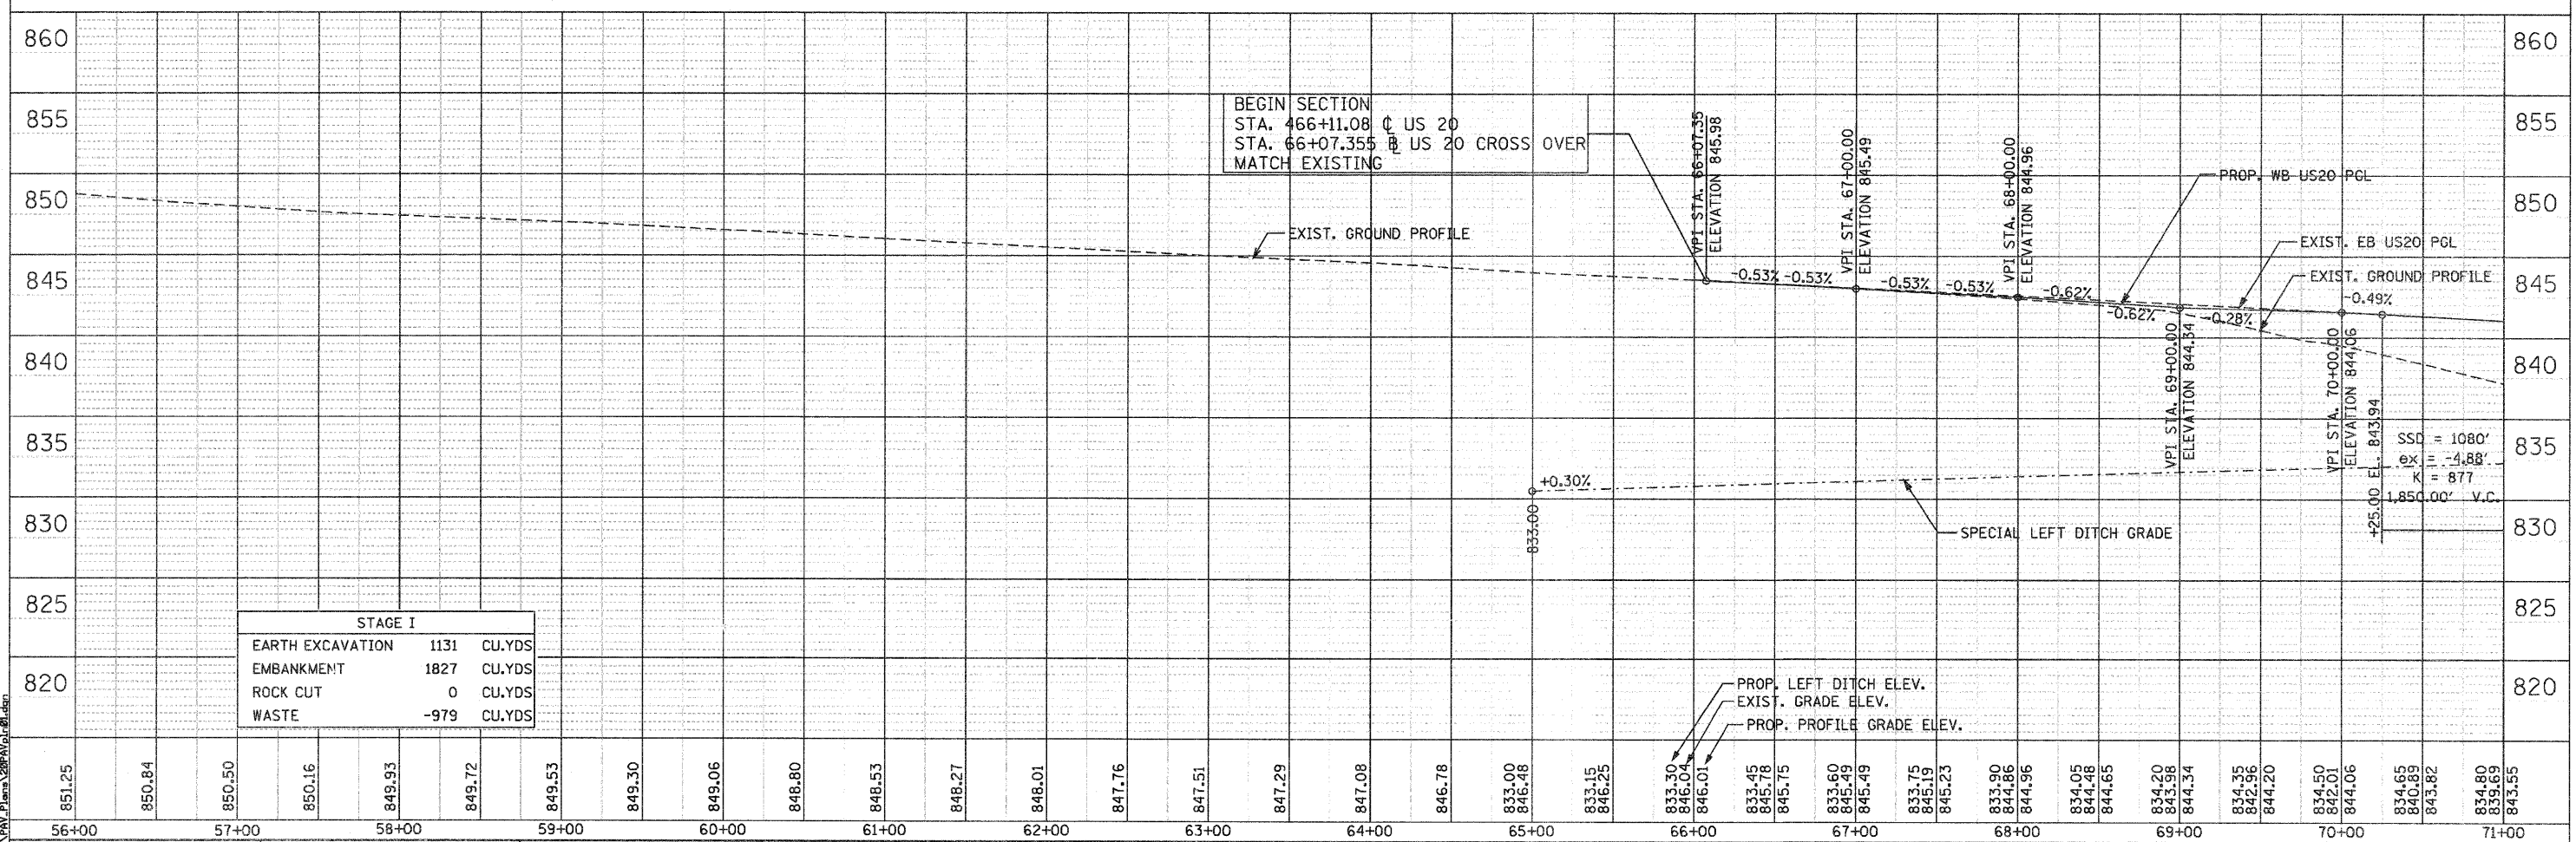


PLAN	DATE
BY	
REVISIONS	
NO.	
DATE	
BY	
DESCRIPTION	

PROFILE	DATE
BY	
REVISIONS	
NO.	
DATE	
BY	
DESCRIPTION	

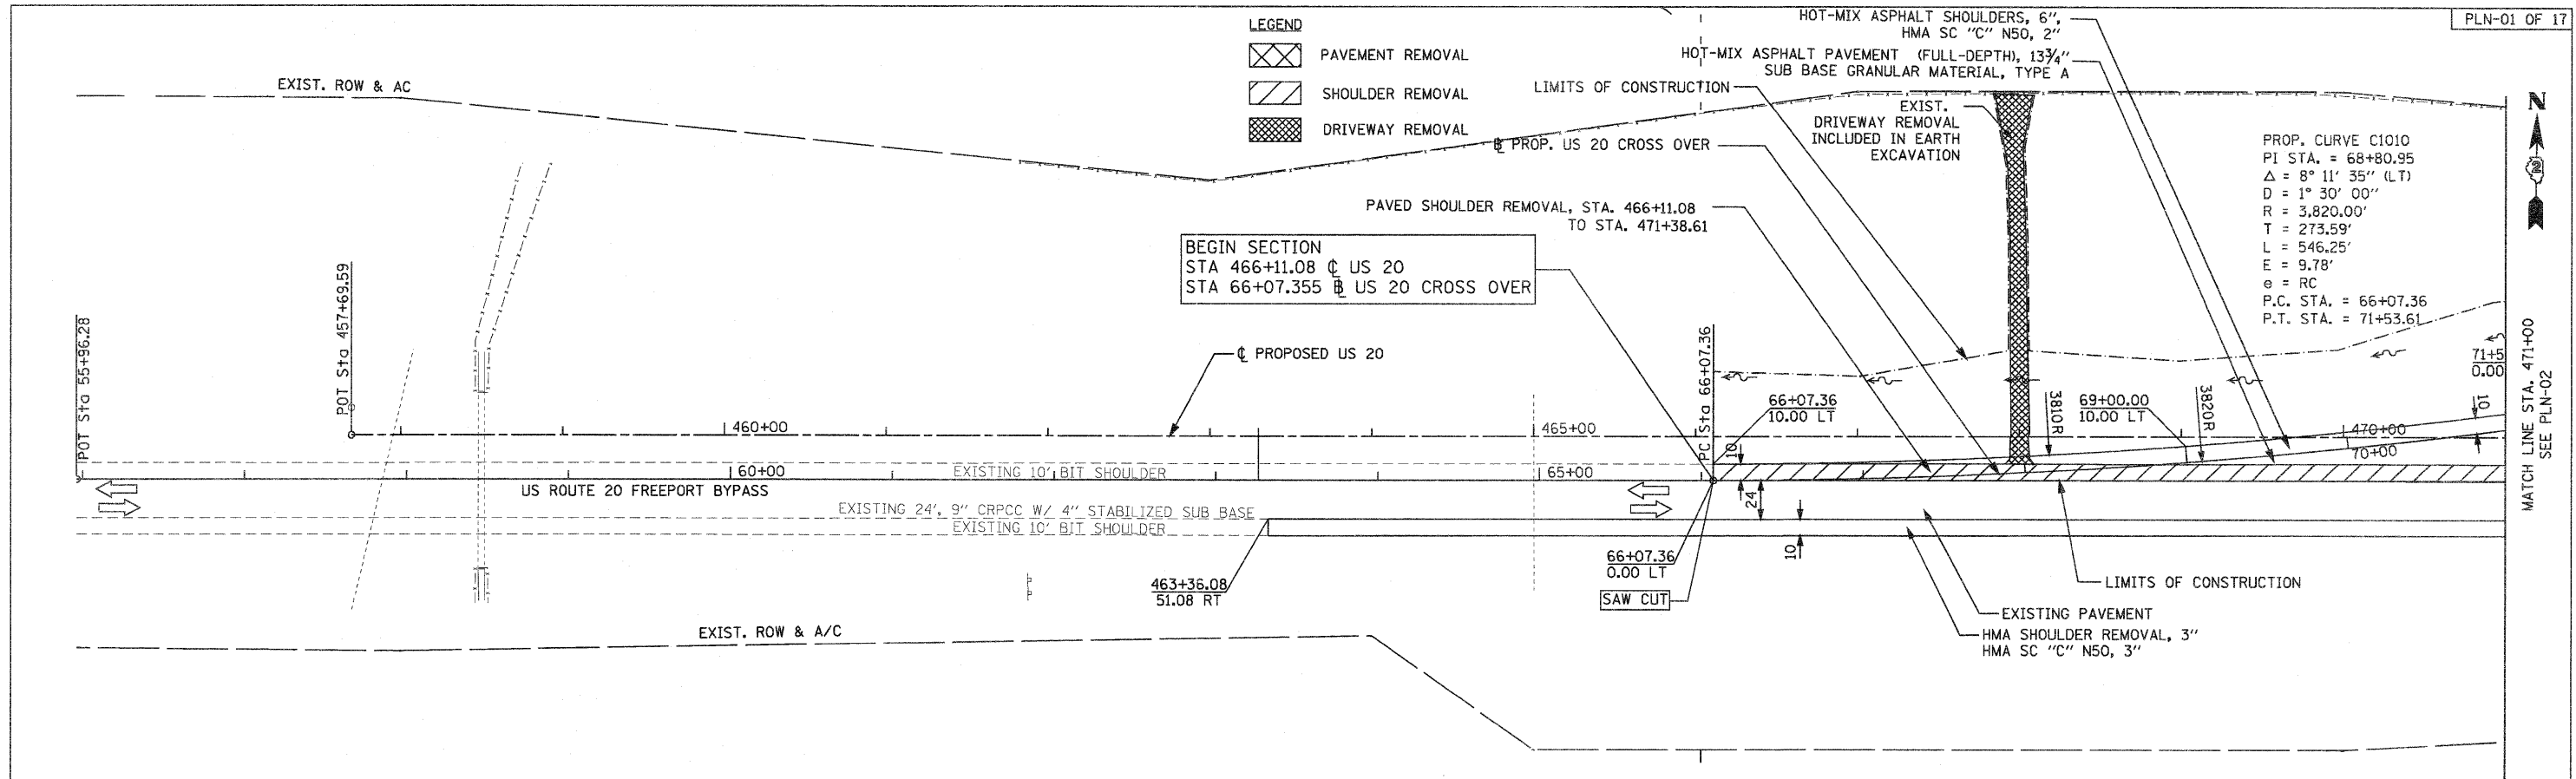

STAGE I		
EARTH EXCAVATION	1131	CU.YDS
EMBANKMENT	1827	CU.YDS
ROCK CUT	0	CU.YDS
WASTE	-979	CU.YDS

PARSONS BRINCKERHOFF 280 West Monroe St. Suite 900 Chicago, IL 60606 (312) 783-8160	USER NAME = MMS	DESIGNED - MMS	REVISED -	STATE OF ILLINOIS DEPARTMENT OF TRANSPORTATION	PLAN AND PROFILE WESTBOUND U.S. ROUTE 20 <i>Rev. 2-22-12</i>		F.A. RTE. 301	SECTION 177-2-1	COUNTY STEPHENSON	TOTAL SHEETS 211	SHEET NO. 38	
	PLOT SCALE = 50.00' / IN.	CHECKED - RMH	REVISED -		SCALE: 1"=50'	SHEET NO. 1 OF 17 SHEETS	STA. 457+69 TO STA. 471+00	FINAL SUBMITTAL		CONTRACT NO. 64860		
	PLOT DATE = 9/28/11	DATE = 12/02/2011	REVISED -		ILLINOIS FED. AID PROJECT P-92-014-03							