
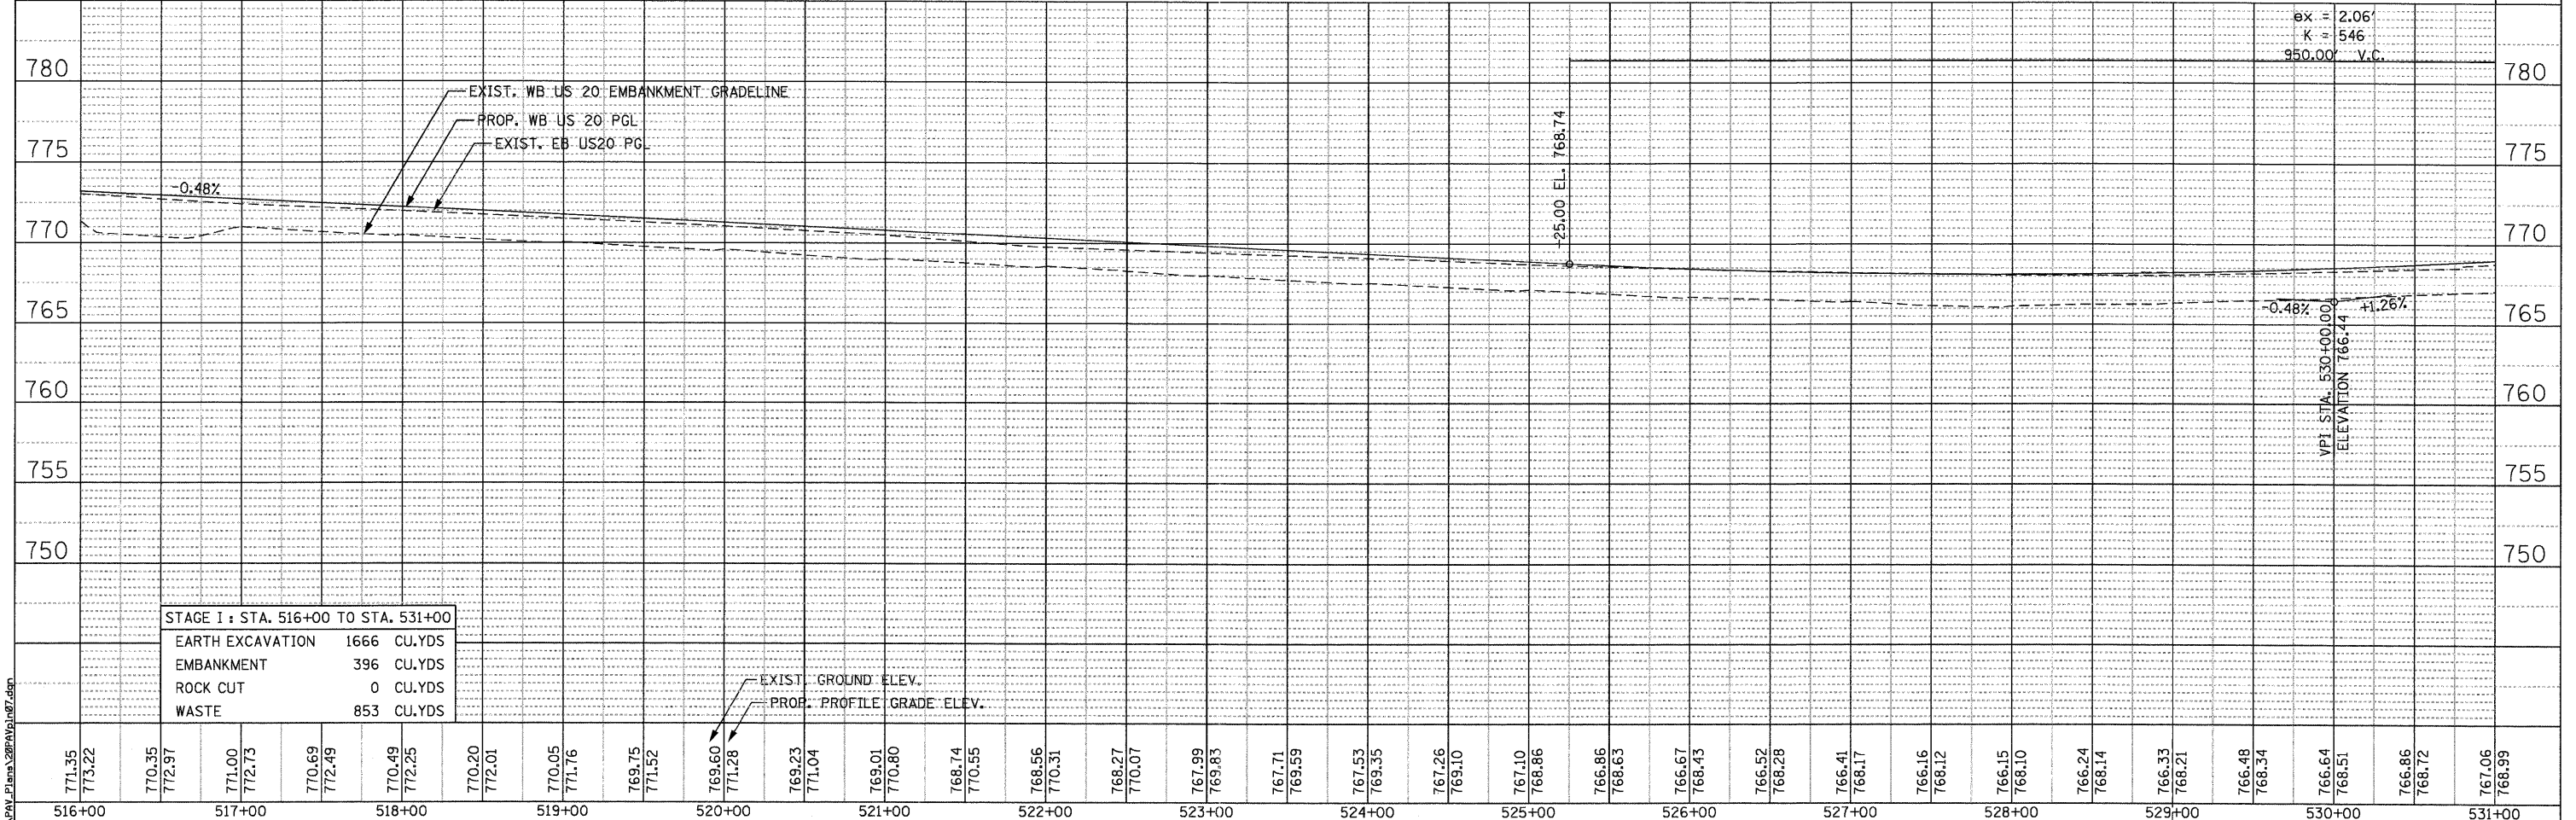


PLAN	SURVEYED	DATE
NOTE BOOK NO.	PLOTTED	
	ALIGNMENT CHECKED	
	CAD FILE NAME	

PROFILE	SURVEYED	DATE
NOTE BOOK NO.	GRADES CHECKED	
	STRUCTURE NOTATIONS CHECKED	

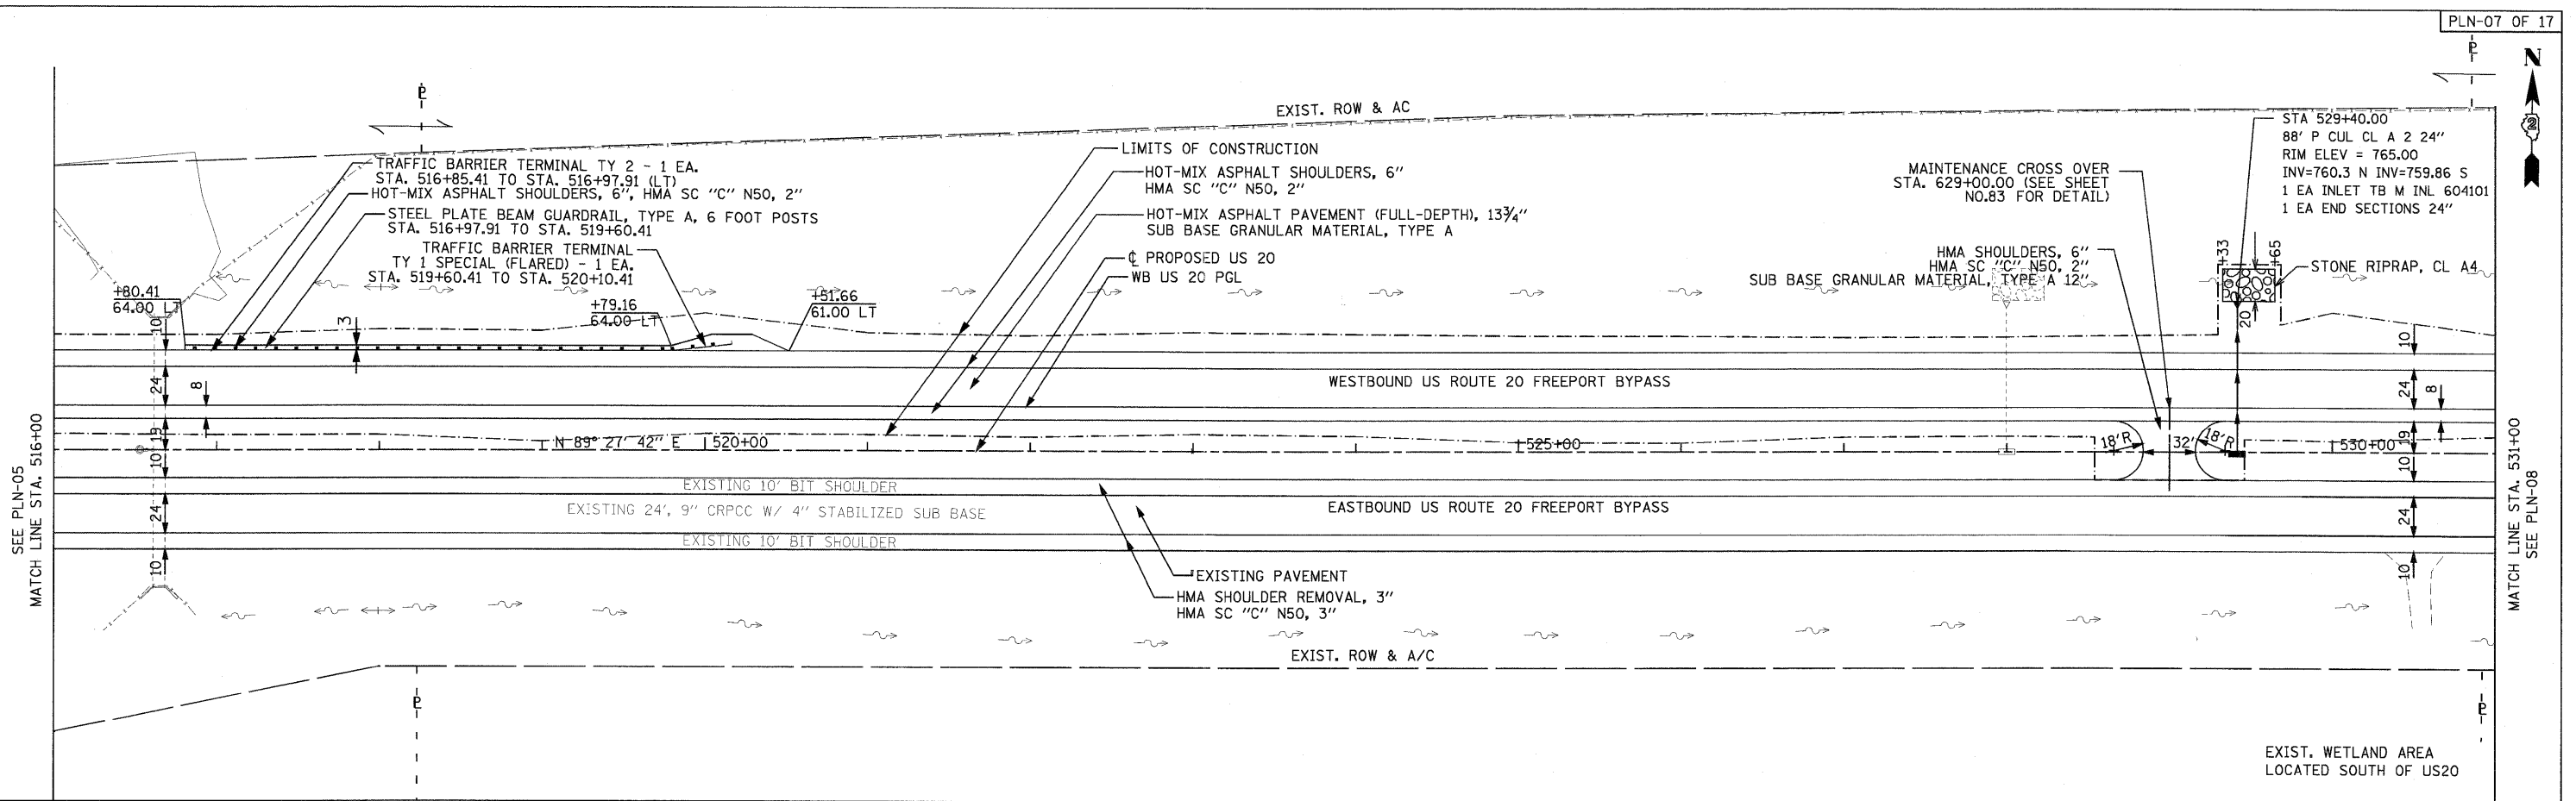

STAGE 1 : STA. 516+00 TO STA. 531+00	
EARTH EXCAVATION	1666 CU.YDS
EMBANKMENT	396 CU.YDS
ROCK CUT	0 CU.YDS
WASTE	853 CU.YDS

771.35	773.22	770.35	772.97	771.00	772.73	770.69	772.49	770.49	772.25	770.20	772.01	770.05	771.76	769.75	771.52	769.60	771.28	769.23	771.04	769.01	770.80	768.74	770.55	768.56	770.31	768.27	770.07	767.99	769.83	767.71	769.59	767.53	769.35	767.26	769.10	767.10	768.86	766.86	768.63	766.67	768.43	766.52	768.28	766.41	768.17	766.16	768.12	766.15	768.10	766.24	768.14	766.33	768.21	766.48	768.34	766.64	768.51	766.86	768.72	767.06	768.99
516+00	517+00	518+00	519+00	520+00	521+00	522+00	523+00	524+00	525+00	526+00	527+00	528+00	529+00	530+00	531+00	

PARSONS BRINCKERHOFF
 280 West Monroe St., Suite 900
 Chicago, IL 60606, (312) 782-8150

USER NAME = MMS	DESIGNED - MMS	REVISED -
PLOT SCALE = 50.00' / IN.	DRAWN - MMS	REVISED -
PLOT DATE = 9/28/11	CHECKED - RMH	REVISED -
	DATE - 12/02/2011	REVISED -

STATE OF ILLINOIS
DEPARTMENT OF TRANSPORTATION

PLAN AND PROFILE
 WESTBOUND U.S. ROUTE 20
 SCALE: 1"=50' SHEET NO. 7 OF 17 SHEETS STA. 516+00 TO STA. 531+00

F.A. RTE.	SECTION	COUNTY	TOTAL SHEETS	SHEET NO.
301	177-2-1	STEPHENSON	211	44
FINAL SUBMITTAL			CONTRACT NO. 64860	
ILLINOIS FED. AID PROJECT P-92-014-03				