
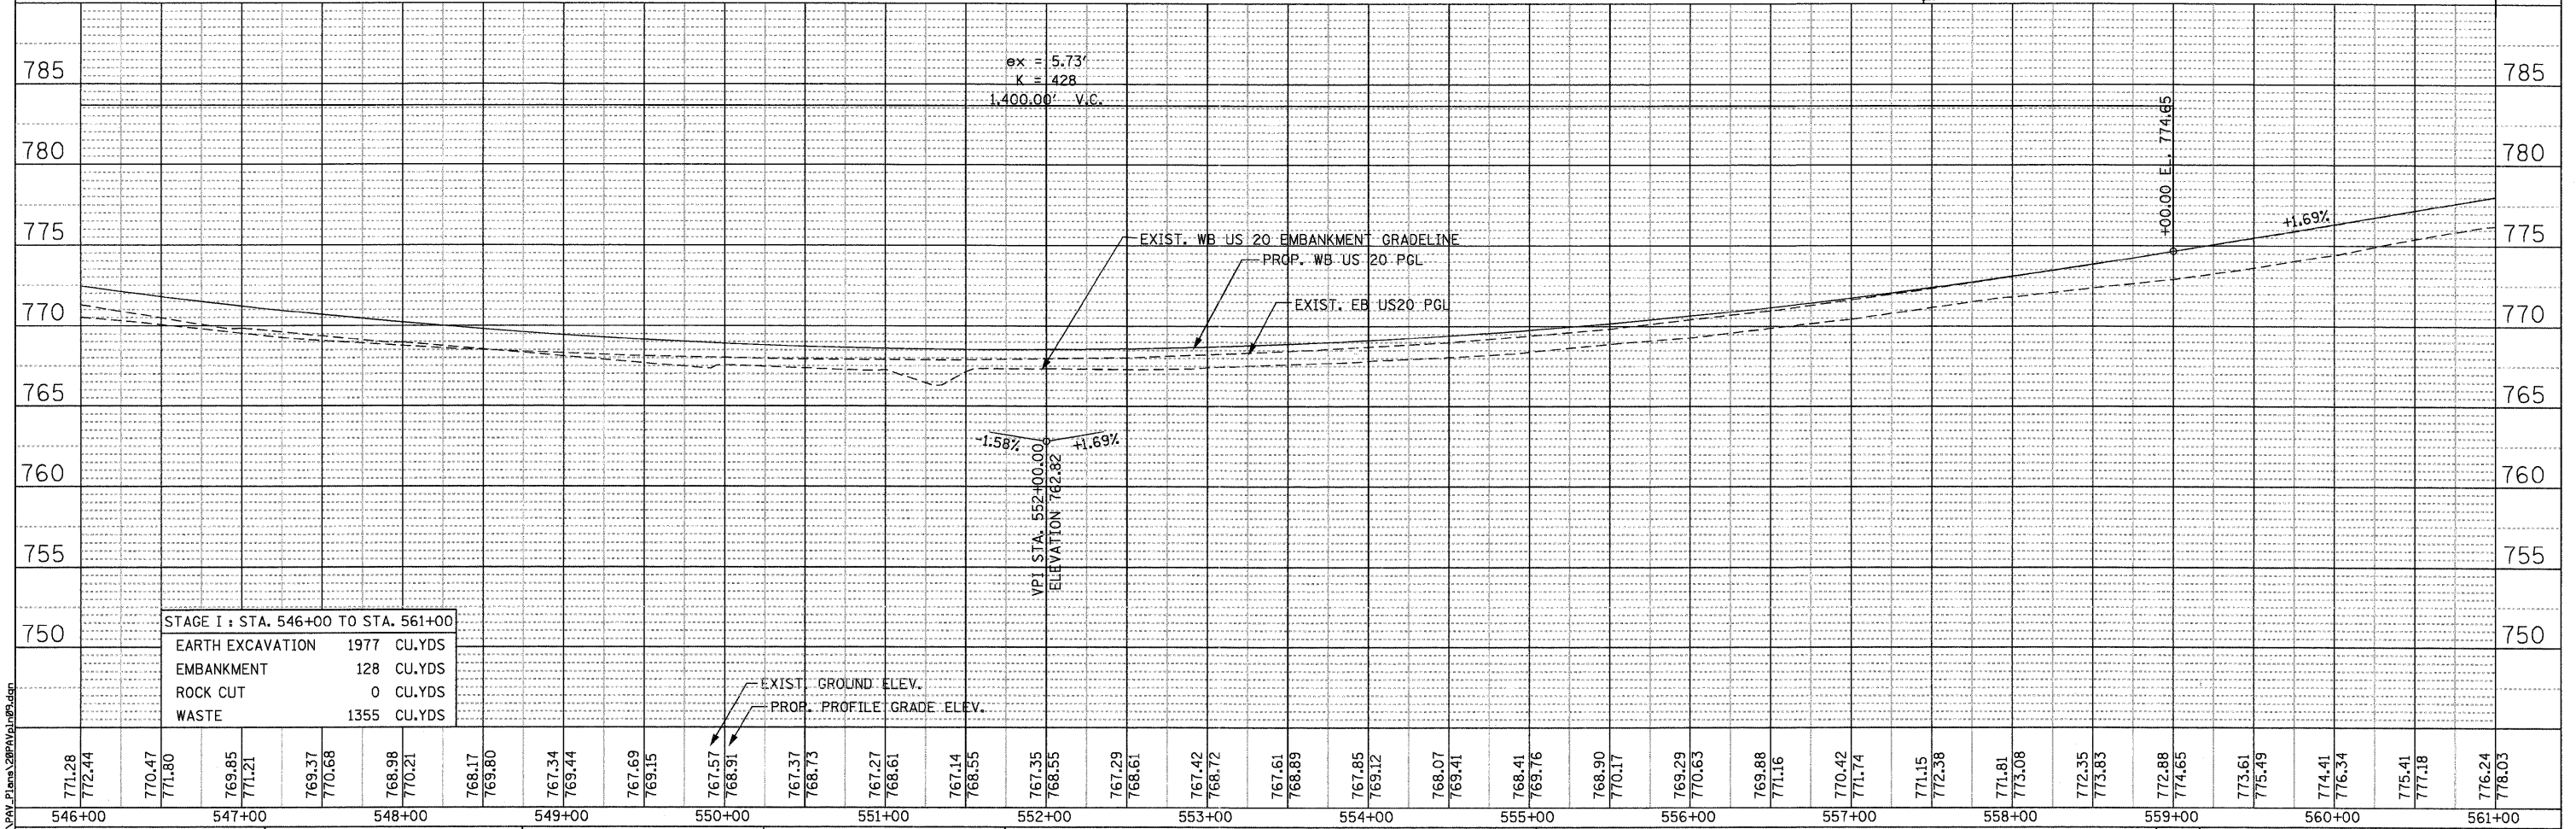


PLAN	DATE
NO.	
BY	
REVISIONS	
NO.	
DESCRIPTION	
DATE	

PROFILE	DATE
NO.	
BY	
REVISIONS	
NO.	
DESCRIPTION	
DATE	

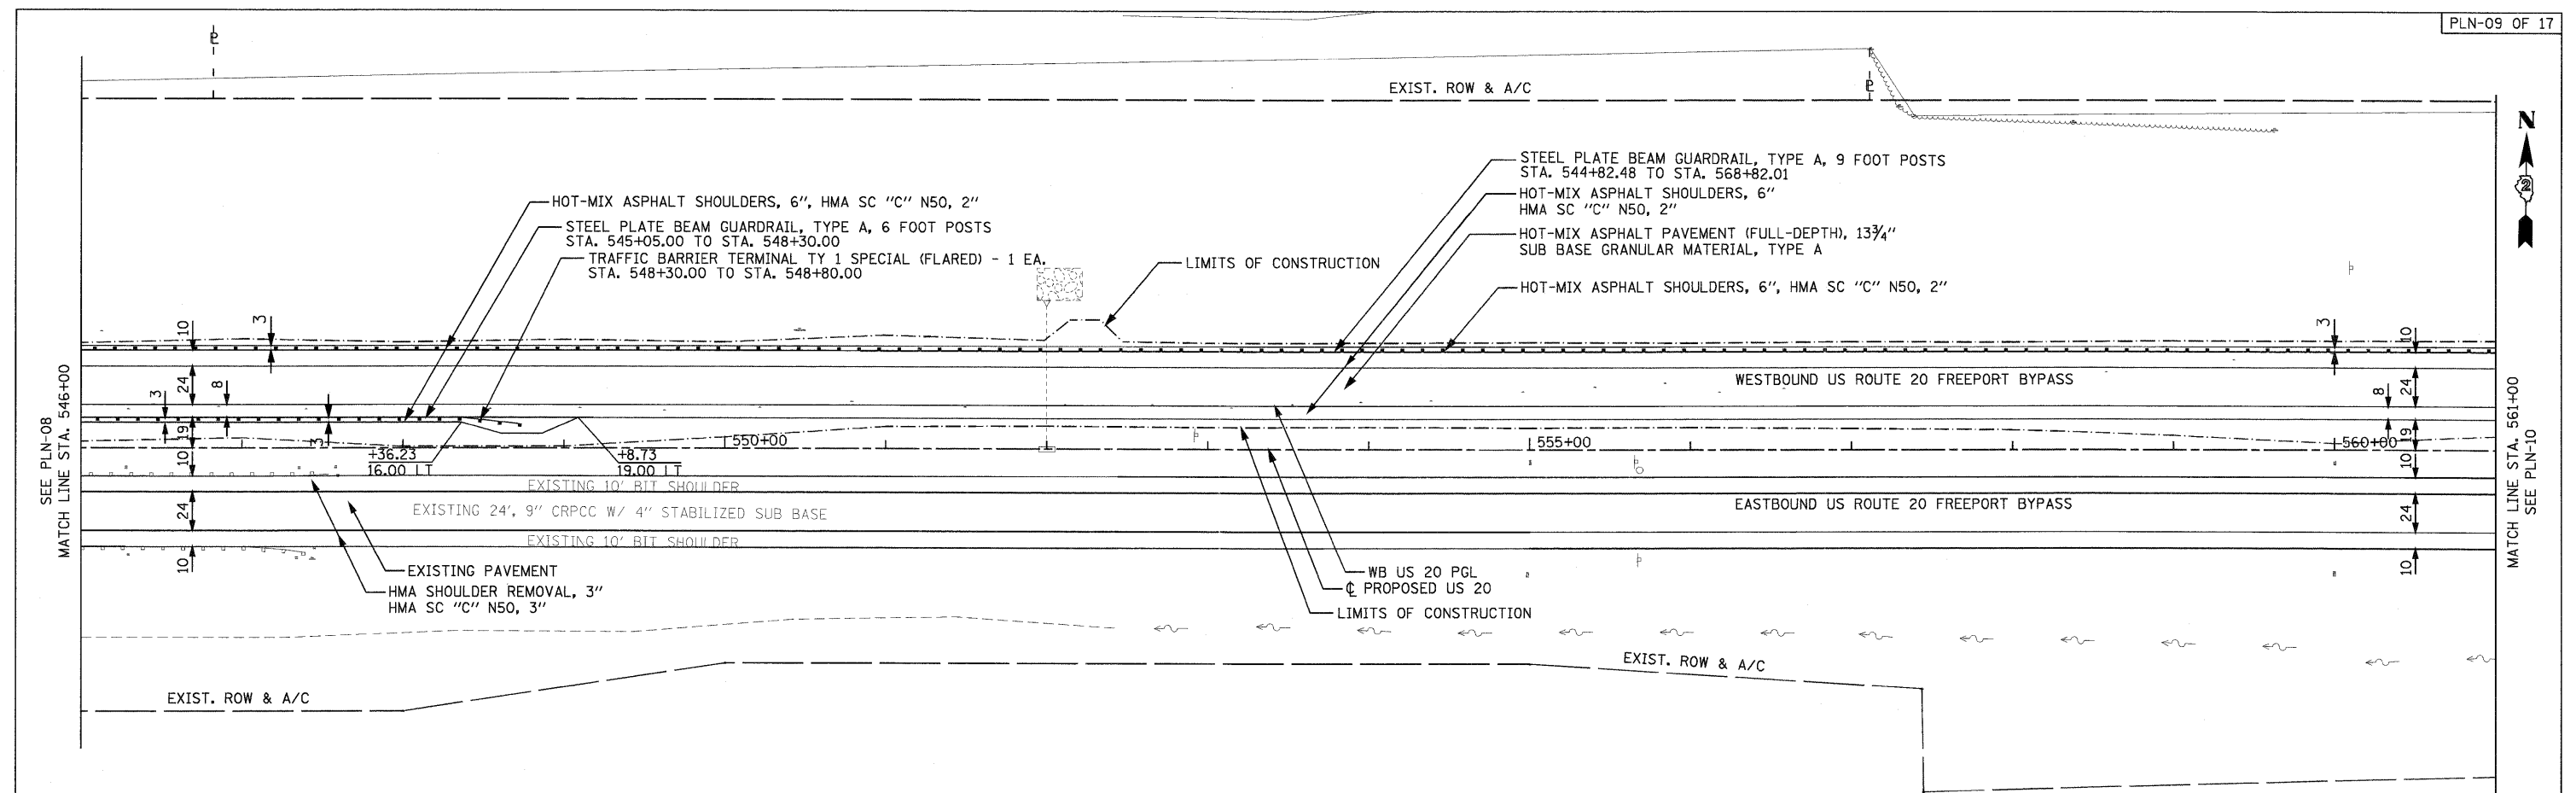

PARSONS BRINCKERHOFF
 280 West Monroe St, Suite 900
 Chicago, IL 60606, (312) 782-8150

USER NAME = MMS	DESIGNED - MMS	REVISED -
PLOT SCALE = 5/8" = 1'	DRAWN - MMS	REVISED -
PLOT DATE = 9/28/11	CHECKED - RMH	REVISED -
	DATE - 12/02/2011	REVISED -

**STATE OF ILLINOIS
 DEPARTMENT OF TRANSPORTATION**

PLAN AND PROFILE
 WESTBOUND U.S. ROUTE 20

SCALE: 1"=50' SHEET NO. 9 OF 17 SHEETS STA. 546+00 TO STA. 561+00

F.A. RTE. 301	SECTION 177-2-1	COUNTY STEPHENSON	TOTAL SHEETS 211	SHEET NO. 46
FINAL SUBMITTAL		CONTRACT NO. 64860		ILLINOIS FED. AID PROJECT P-92-014-03