
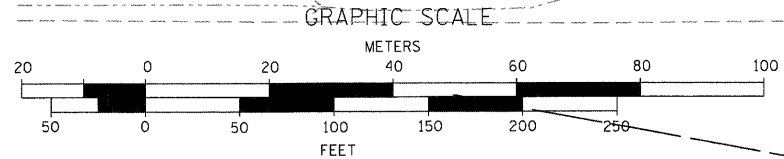


PROPERTY OWNERS NAME

EXIST. R.O.W.

EXIST. R.O.W.

|      |                    |      |
|------|--------------------|------|
| PLAN | SURVEYED           | DATE |
|      | ALIGNED            |      |
|      | CHECKED            |      |
|      | BY                 |      |
|      | NO. OF WAY CHECKED |      |
|      | DATE FILED         |      |

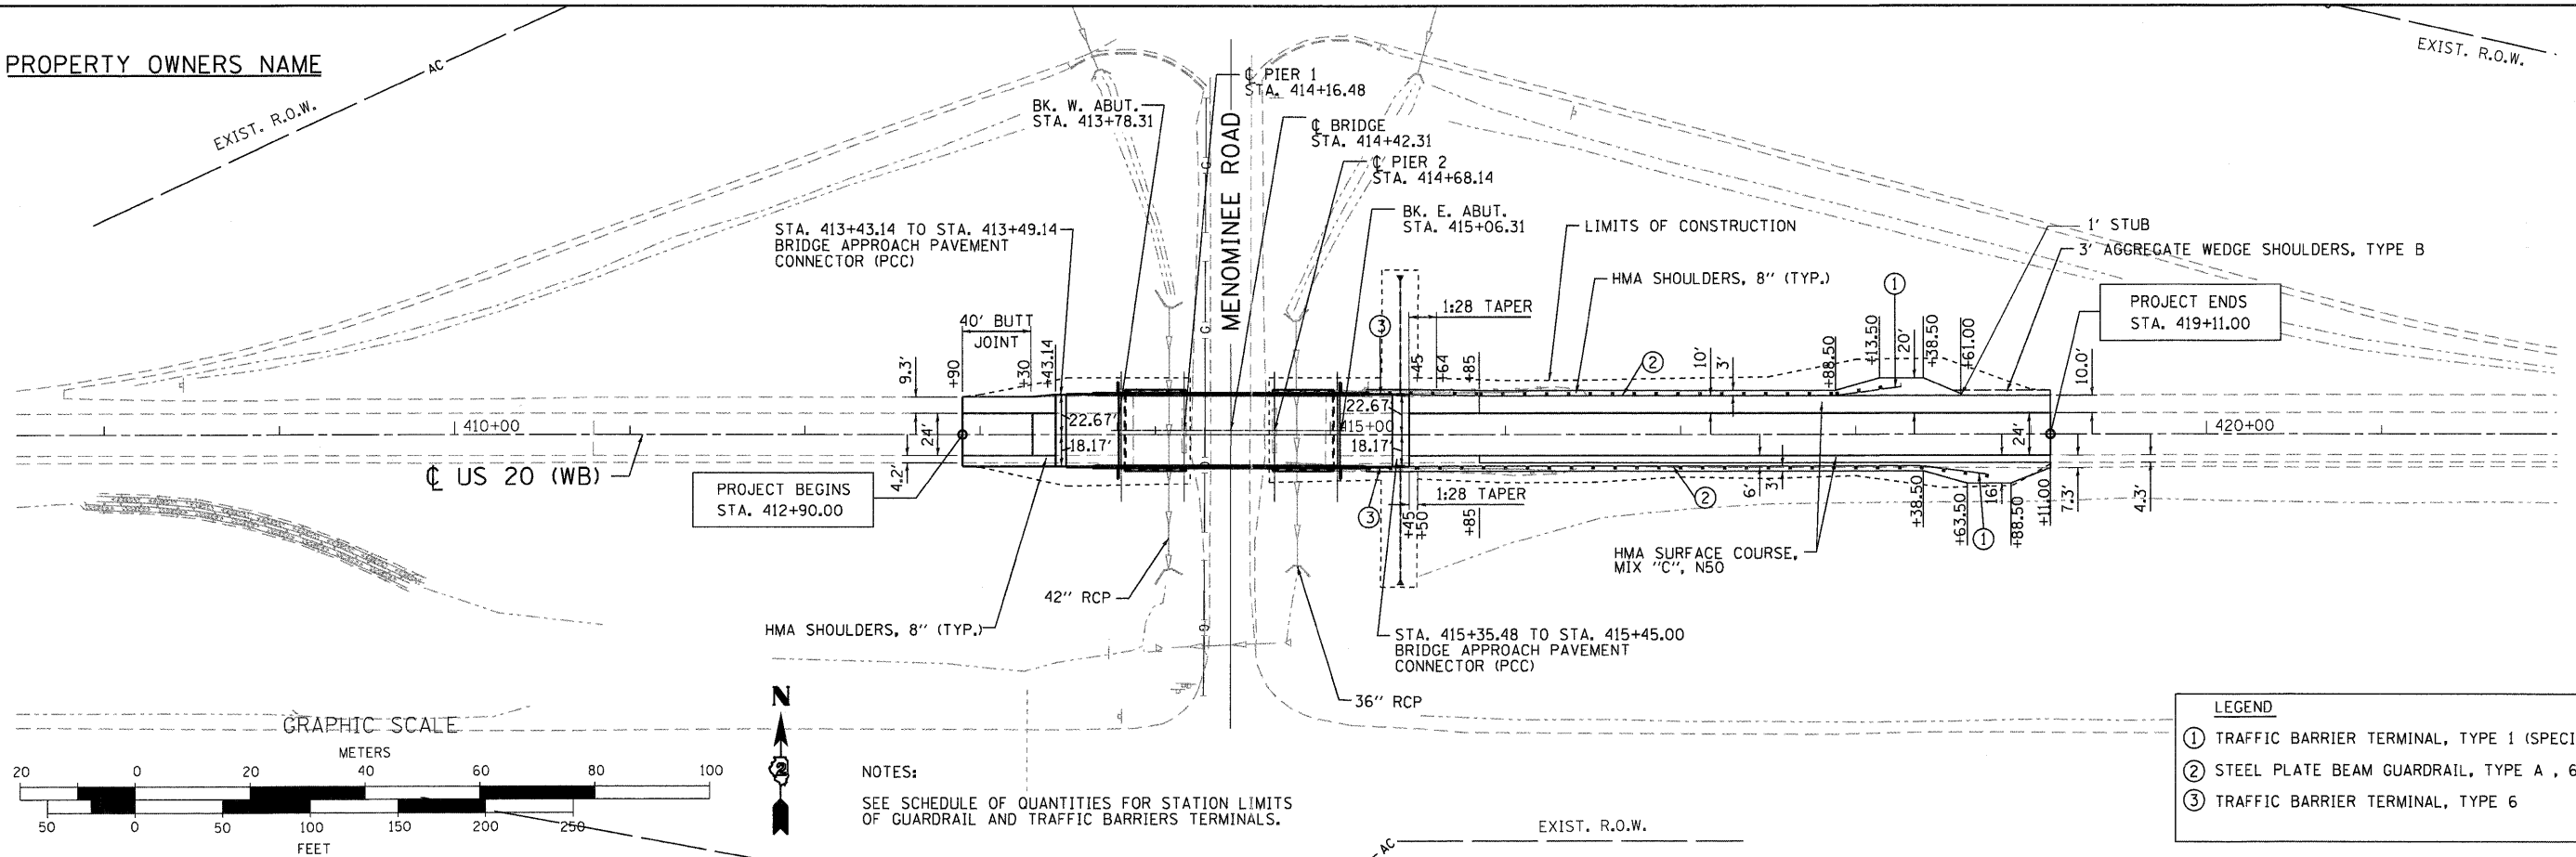


NOTES:  
SEE SCHEDULE OF QUANTITIES FOR STATION LIMITS OF GUARDRAIL AND TRAFFIC BARRIERS TERMINALS.

LEGEND

- ① TRAFFIC BARRIER TERMINAL, TYPE 1 (SPECIAL) FLARED
- ② STEEL PLATE BEAM GUARDRAIL, TYPE A, 6 FOOT POSTS
- ③ TRAFFIC BARRIER TERMINAL, TYPE 6

|         |                    |      |
|---------|--------------------|------|
| PROFILE | SURVEYED           | DATE |
|         | GRADES CHECKED     |      |
|         | BY                 |      |
|         | NO. OF WAY CHECKED |      |
|         | DATE FILED         |      |

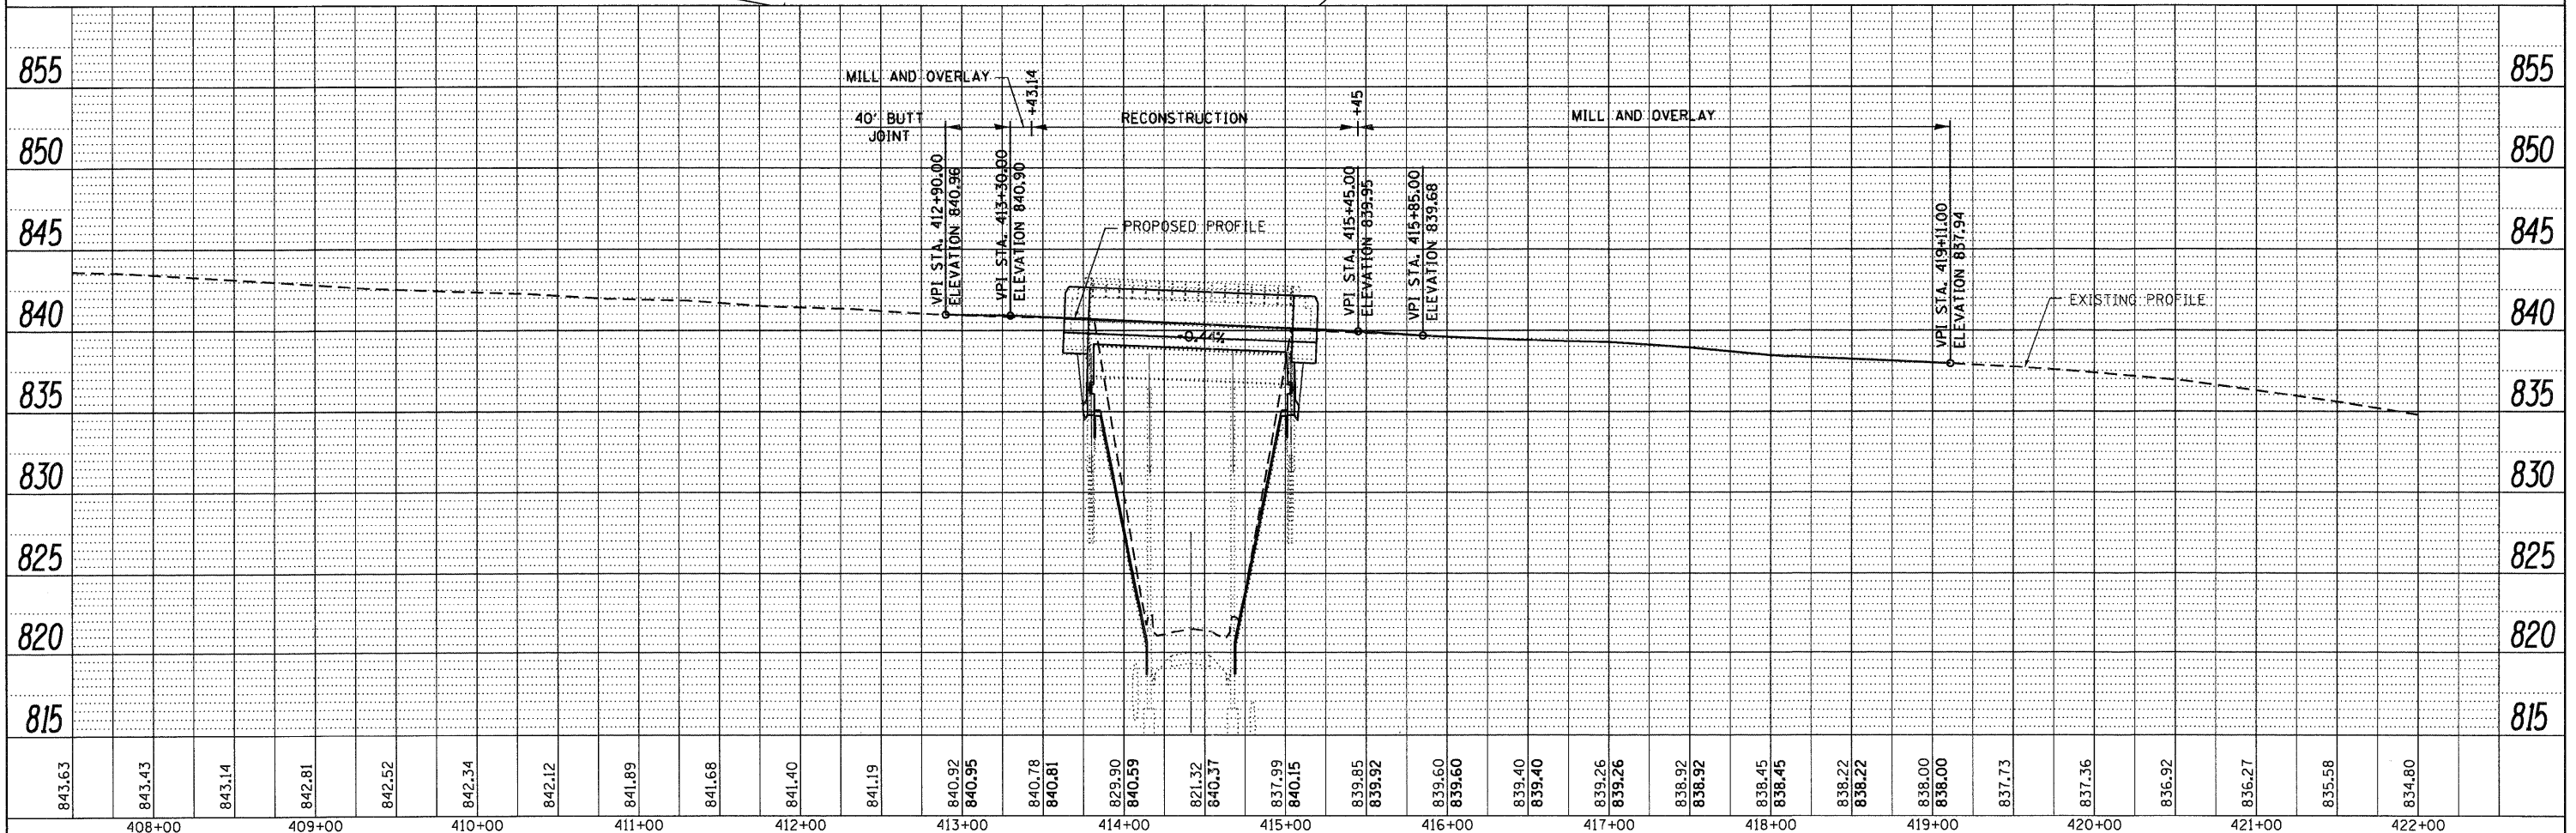

| |
|---|
| 843.63 | 843.43 | 843.14 | 842.81 | 842.52 | 842.34 | 842.12 | 841.89 | 841.68 | 841.40 | 841.19 | 840.92 | 840.95 | 840.78 | 840.81 | 829.90 | 840.59 | 821.32 | 840.37 | 837.99 | 840.15 | 839.85 | 839.92 | 839.60 | 839.60 | 839.40 | 839.40 | 839.26 | 839.26 | 838.92 | 838.92 | 838.45 | 838.45 | 838.22 | 838.22 | 838.00 | 838.00 | 837.73 | 837.36 | 836.92 | 836.27 | 835.58 | 834.80 |
| 408+00 | 408+00 | 409+00 | 409+00 | 410+00 | 410+00 | 410+00 | 411+00 | 411+00 | 412+00 | 412+00 | 413+00 | 413+00 | 413+00 | 414+00 | 414+00 | 415+00 | 415+00 | 415+00 | 415+00 | 416+00 | 416+00 | 417+00 | 417+00 | 418+00 | 418+00 | 418+00 | 419+00 | 419+00 | 419+00 | 419+00 | 419+00 | 419+00 | 420+00 | 420+00 | 421+00 | 421+00 | 422+00 | 422+00 | 422+00 | 422+00 |        |        |

|                            |            |           |
|----------------------------|------------|-----------|
| USER NAME = gjameson       | DESIGNED - | REVISED - |
| FILE NAME = Z03207P&PW.dgn | CHECKED -  | REVISED - |
| PLDT DATE = 12/6/2011      | DRAWN -    | REVISED - |
| PLDT TIME = 10:18:32 AM    | CHECKED -  | REVISED - |

**WHKS & CO.**  
ENGINEERING

1701 ROUTE 35 NORTH  
EAST DUBUQUE, IL 61025  
(815) 747-8833  
DESIGN FIRM #184001036

**STATE OF ILLINOIS**  
**DEPARTMENT OF TRANSPORTATION**

**US 20 PLAN AND PROFILE**  
**SN 043-0006 (WB)**

SCALE: 1" = 50' SHEET NO. 1 OF 1 SHEETS STA. 408+00 TO STA. 422+00

|                    |                     |            |                           |           |
|--------------------|---------------------|------------|---------------------------|-----------|
| F.A.P. RTE.        | SECTION             | COUNTY     | TOTAL SHEETS              | SHEET NO. |
| 301                | (43B,44B,44HB,45B)D | JO DAVIESS | 309                       | 54        |
| CONTRACT NO. 64C94 |                     |            | ILLINOIS FED. AID PROJECT |           |