




 



US 20 SN 043-0006 (WB)

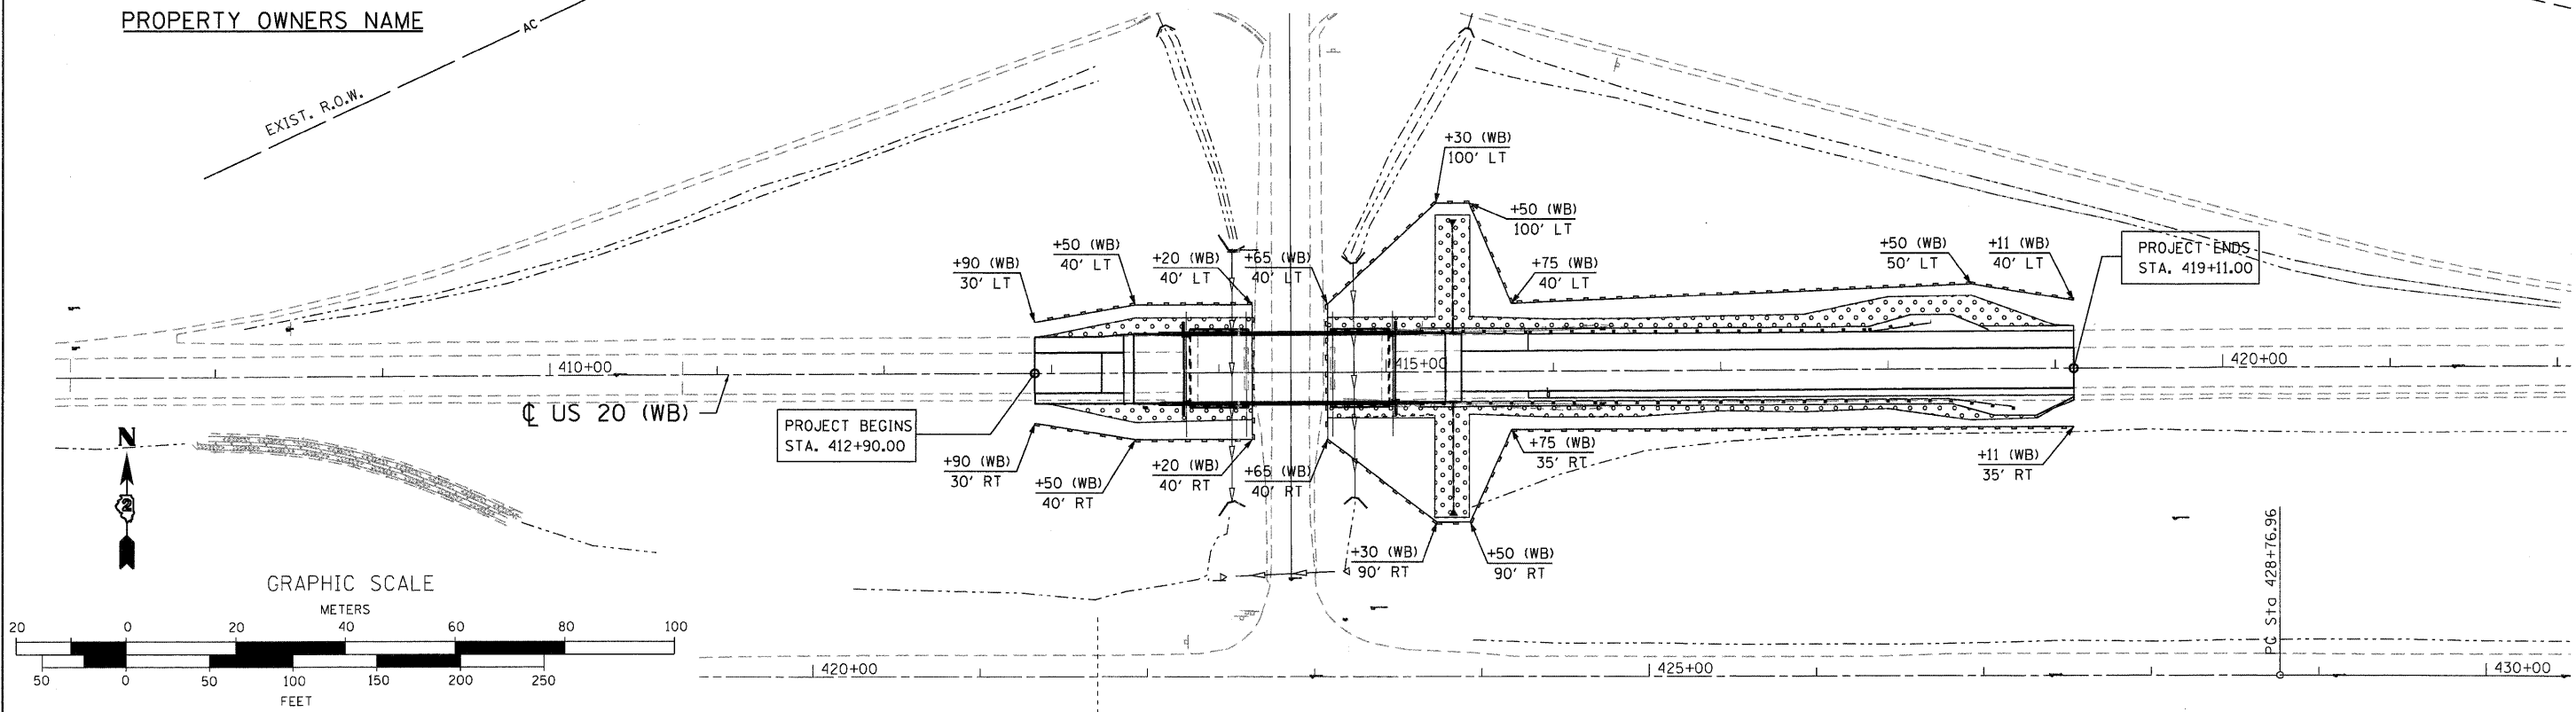

US 20 SN 043-0007 (EB)

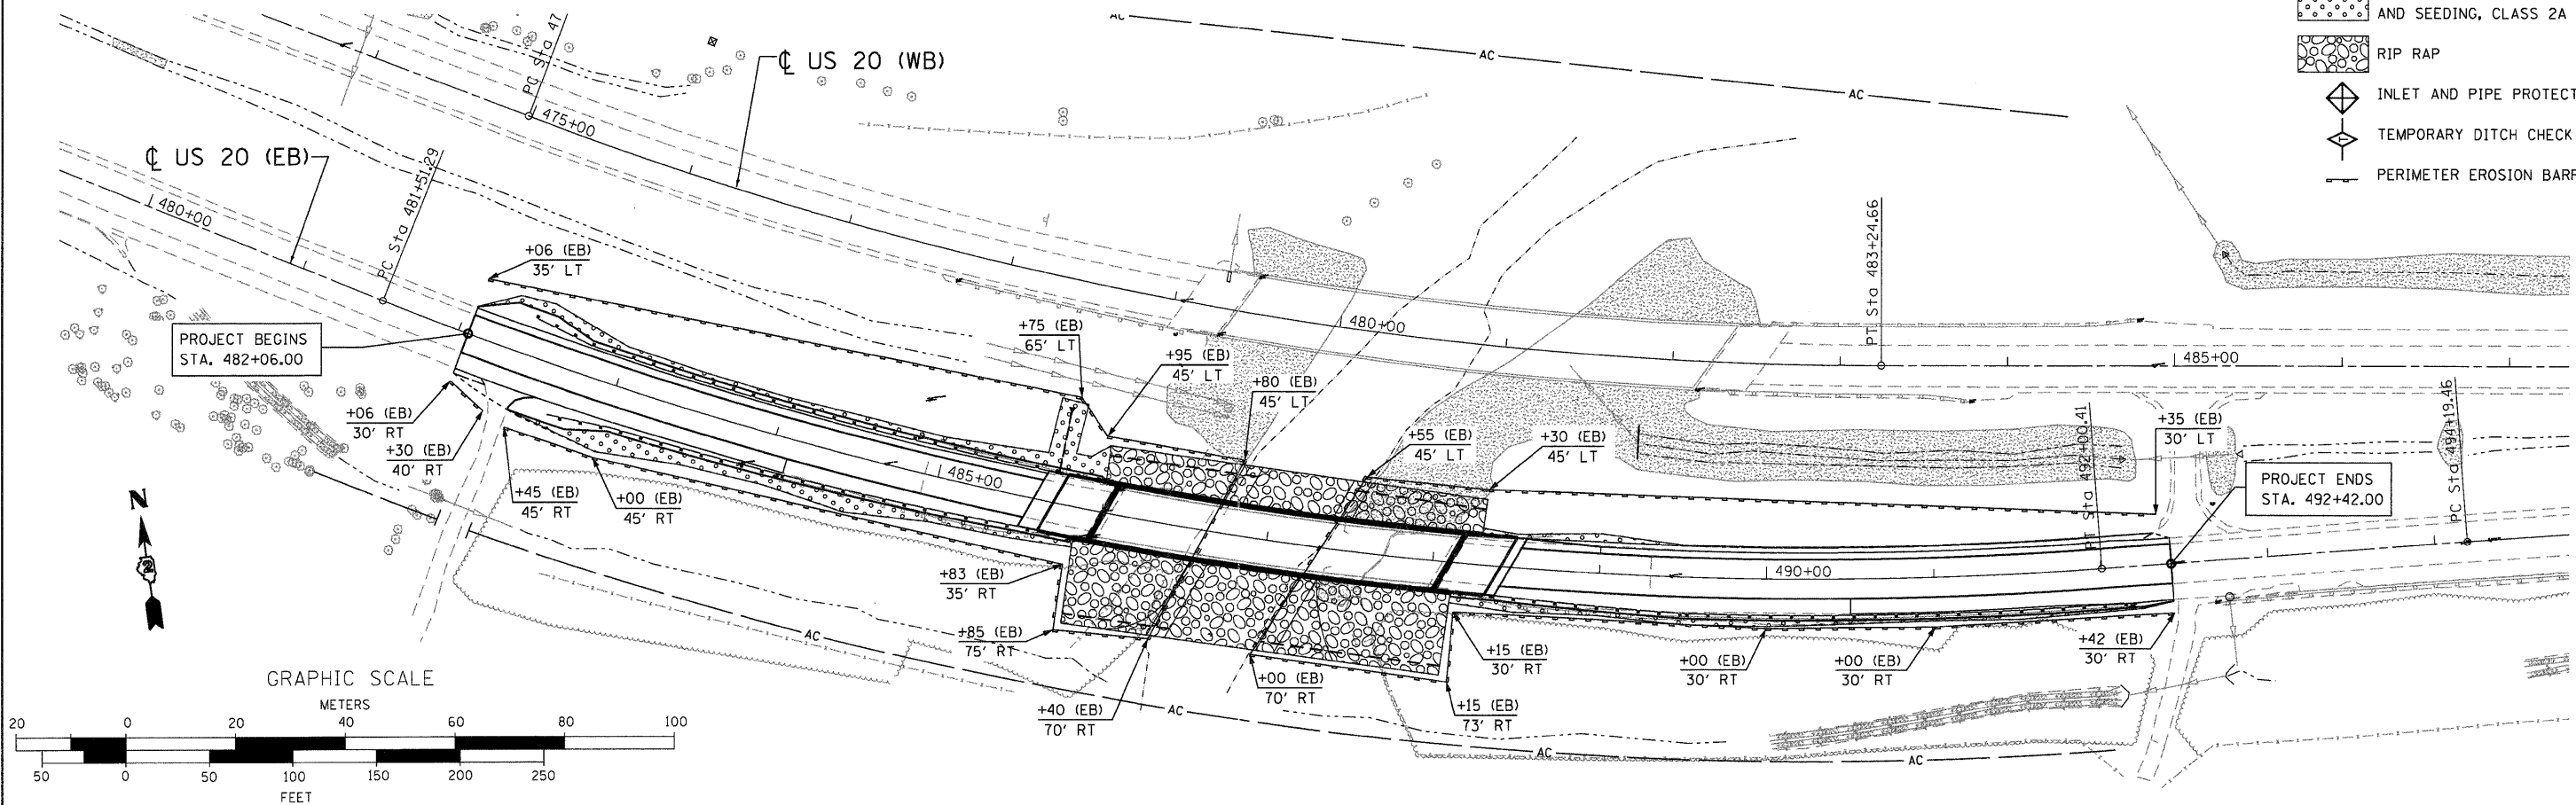

LEGEND

-  EROSION CONTROL BLANKET AND SEEDING, CLASS 2A
-  RIP RAP
-  INLET AND PIPE PROTECTION
-  TEMPORARY DITCH CHECK
-  PERIMETER EROSION BARRIER

USER NAME = gjameson	DESIGNED -	REVISED -
FILE NAME = Z03207ER05-SHT.dwg	CHECKED -	REVISED -
PLOT DATE = 12/6/2011	DRAWN -	REVISED -
PLOT TIME = 10:19:21 AM	CHECKED -	REVISED -

WHKS & CO.
ENGINEERING
1701 ROUTE 35 NORTH
EAST DUBUQUE, IL 61025
(815) 747-8833
DESIGN FIRM #184001036

STATE OF ILLINOIS
DEPARTMENT OF TRANSPORTATION

US 20
EROSION CONTROL PLAN
SCALE: 1" = 50'
SHEET NO. 2 OF 2 SHEETS
STA. TO STA.

F.A.P. RTE.	SECTION	COUNTY	TOTAL SHEETS	SHEET NO.
301	(43B,44B,44HB,45B)D	JO DAVIESS	309	77
CONTRACT NO. 64C94				
ILLINOIS FED. AID PROJECT				