
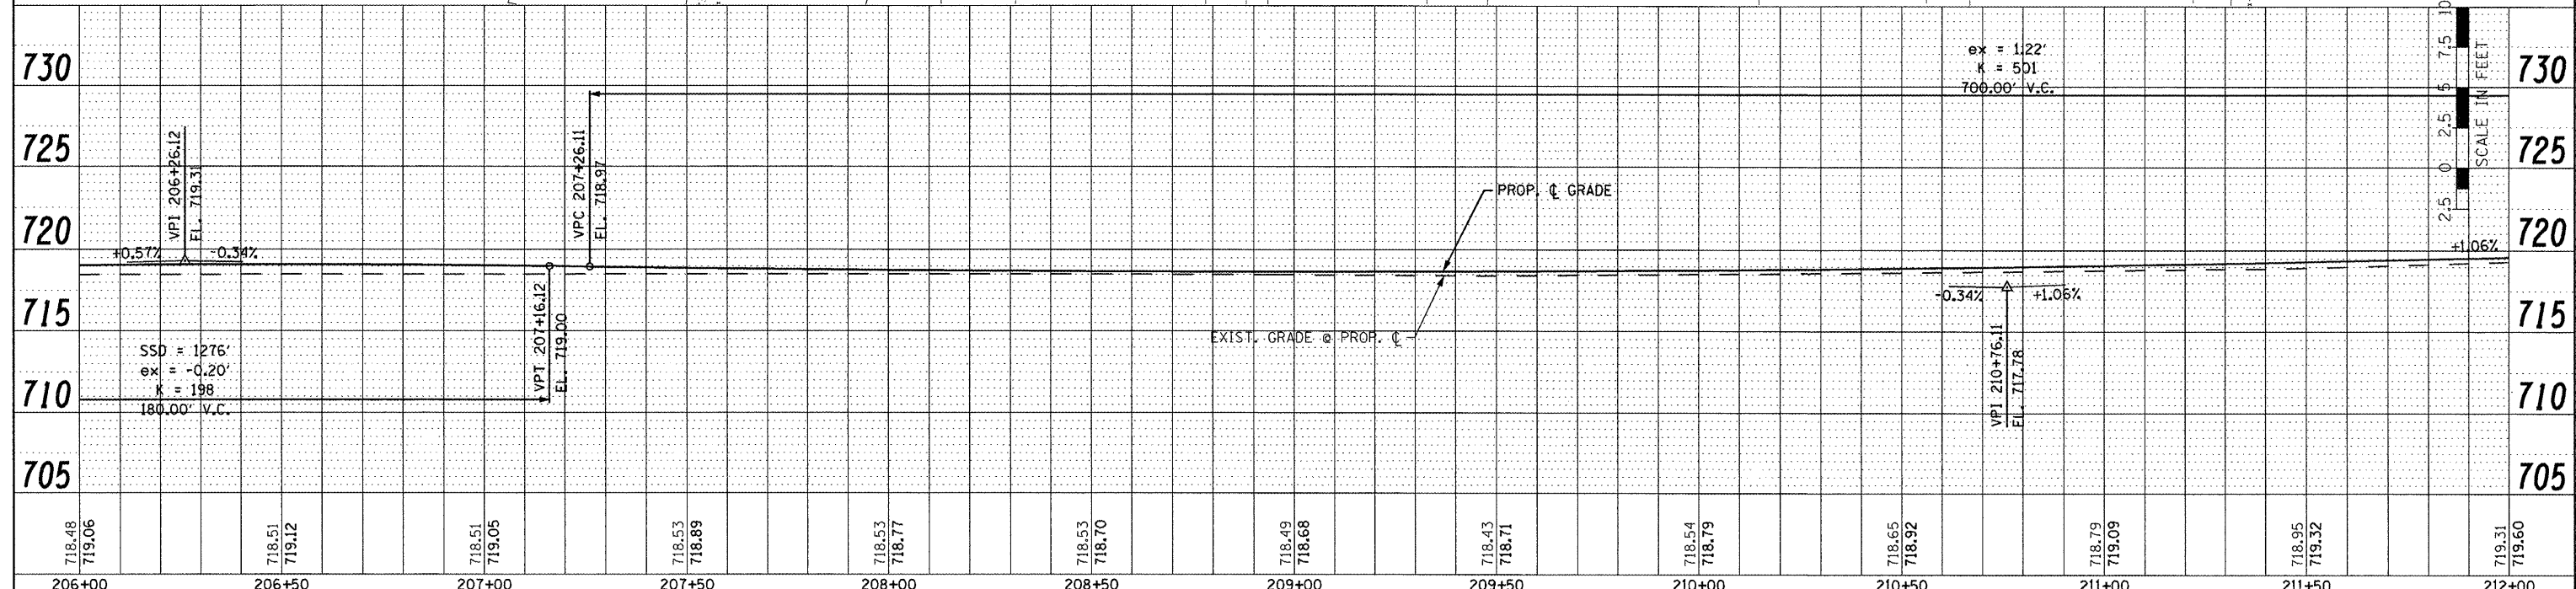


DATE	
BY	
PLAN	
SURVEYED	
ALIGNED	
CHECKED	
NOTE BOOK	
NO.	
RT. OF WAY	
CHECKED	
PAID FILE	
NAME	

DATE	
BY	
PROFILE	
SURVEYED	
GRADES	
CHECKED	
NOTE BOOK	
NO.	
STRUCTURE	
NOTATION	
CHRD	

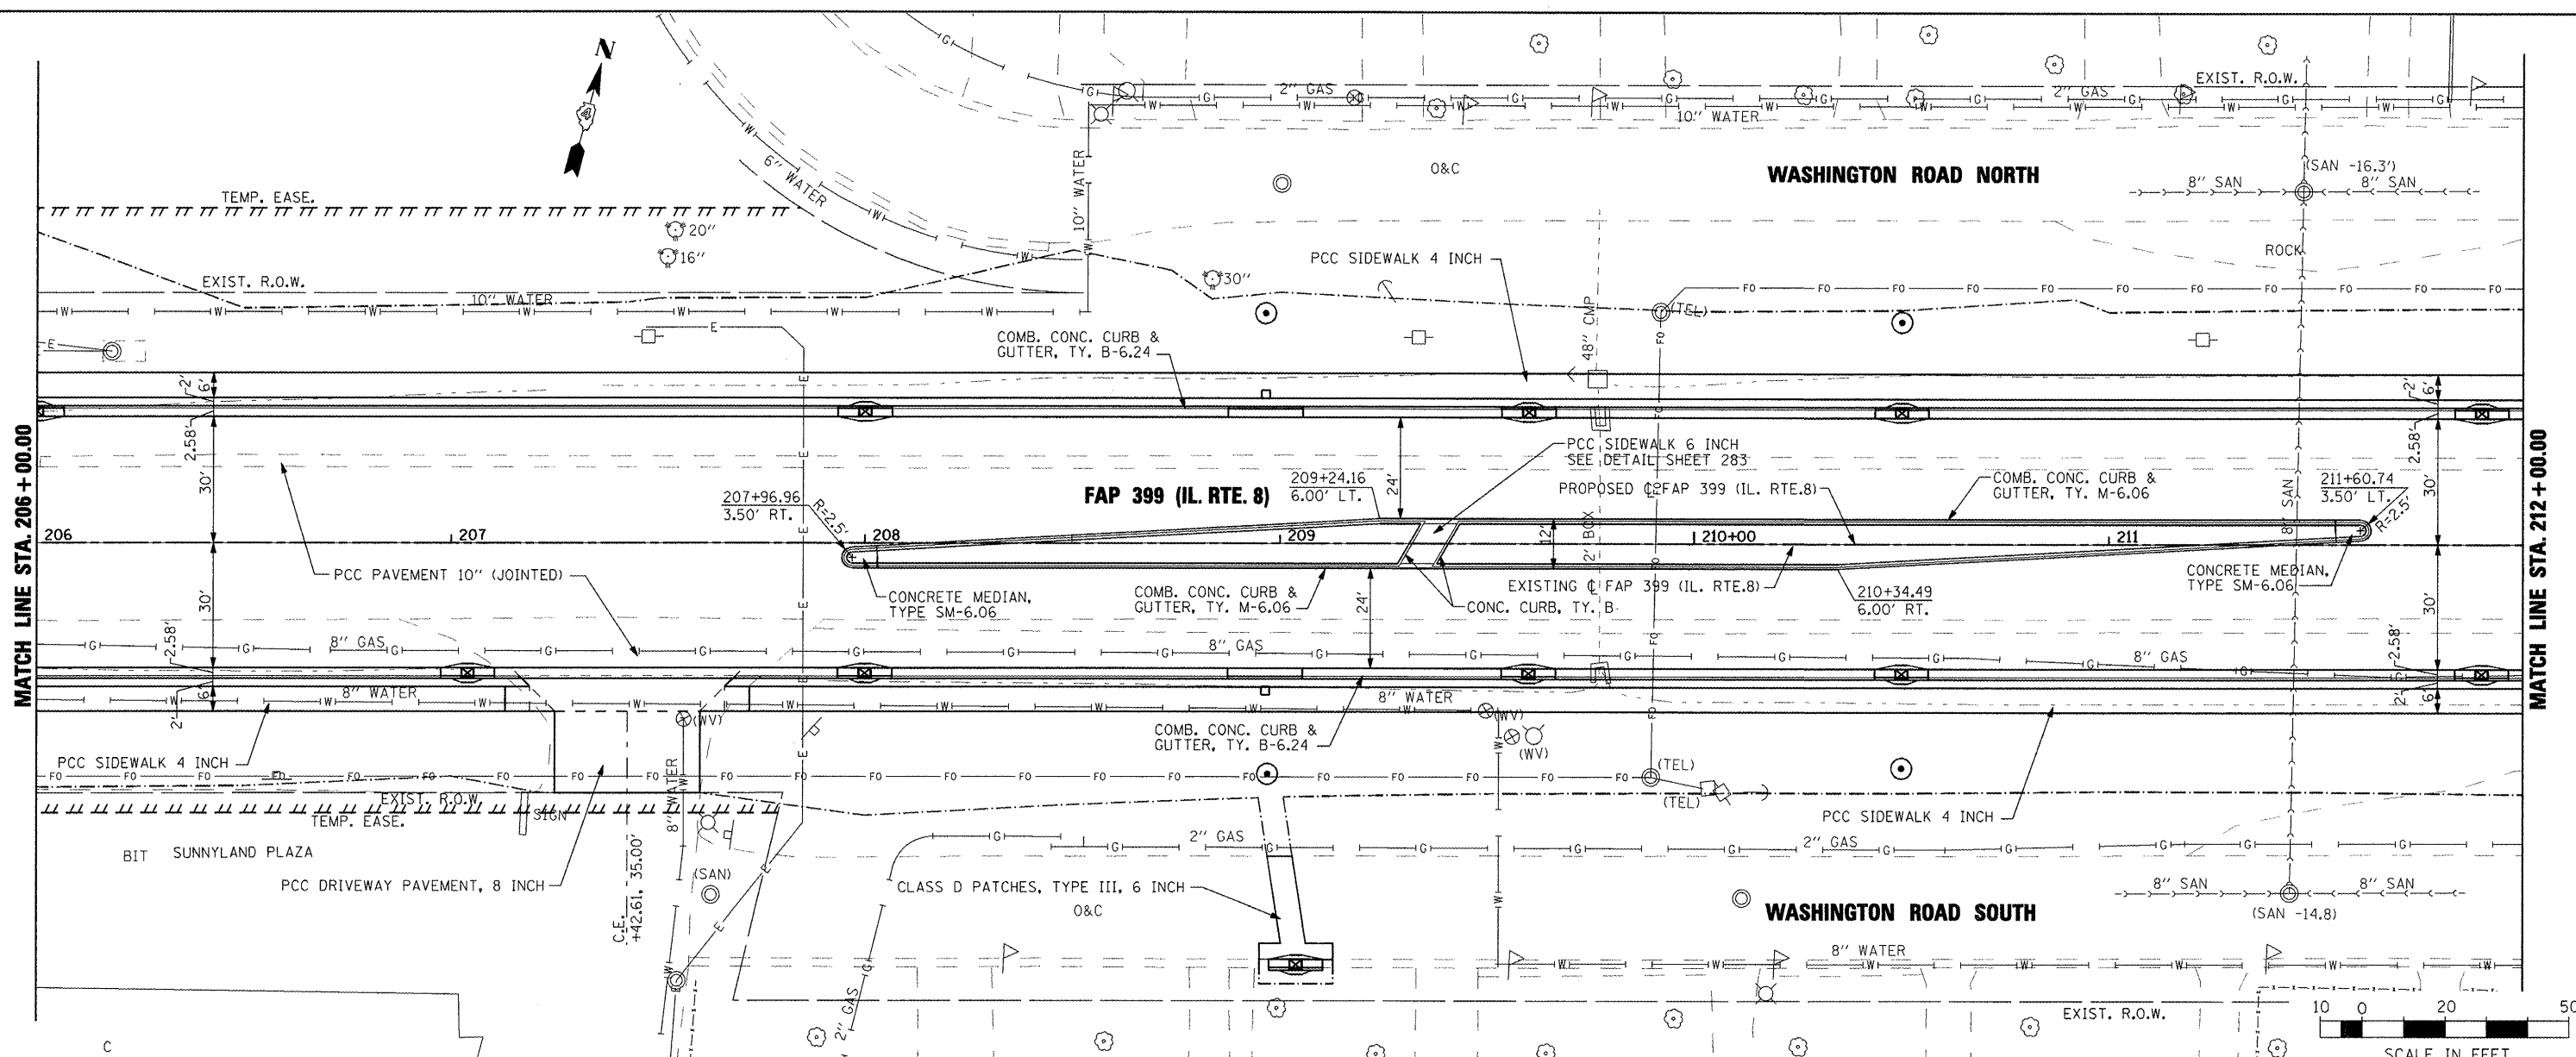

718.48 719.06	718.51 719.12	718.51 719.05	718.53 718.89	718.53 718.77	718.53 718.70	718.49 718.68	718.43 718.71	718.54 718.79	718.65 718.92	718.79 719.09	718.95 719.32	719.31 719.60
206+00	206+50	207+00	207+50	208+00	208+50	209+00	209+50	210+00	210+50	211+00	211+50	212+00

FILE NAME = x:\projects\200803566\dgn\04-Rte8-sh-t-PLN\RF-2.dgn

USER NAME = IDOT
 DESIGNED -
 DRAWN -
 PLOT SCALE = 48.0024' / IN.
 CHECKED -
 PLOT DATE = 10/21/2011
 DATE = 10-21-11

REVISED -
 REVISED -
 REVISED -
 REVISED -

**STATE OF ILLINOIS
 DEPARTMENT OF TRANSPORTATION**

**FAP 399 (IL RTE. 8)
 ROADWAY PLAN AND PROFILE**
 SCALE: SHEET NO. OF SHEETS STA. 206+00.00 TO STA. 212+00.00

F.A.P. RTE. 399	SECTION 36 R-7	COUNTY TAZEWELL	TOTAL SHEETS 55
CONTRACT NO. 68370			ILLINOIS FED. AID PROJECT