
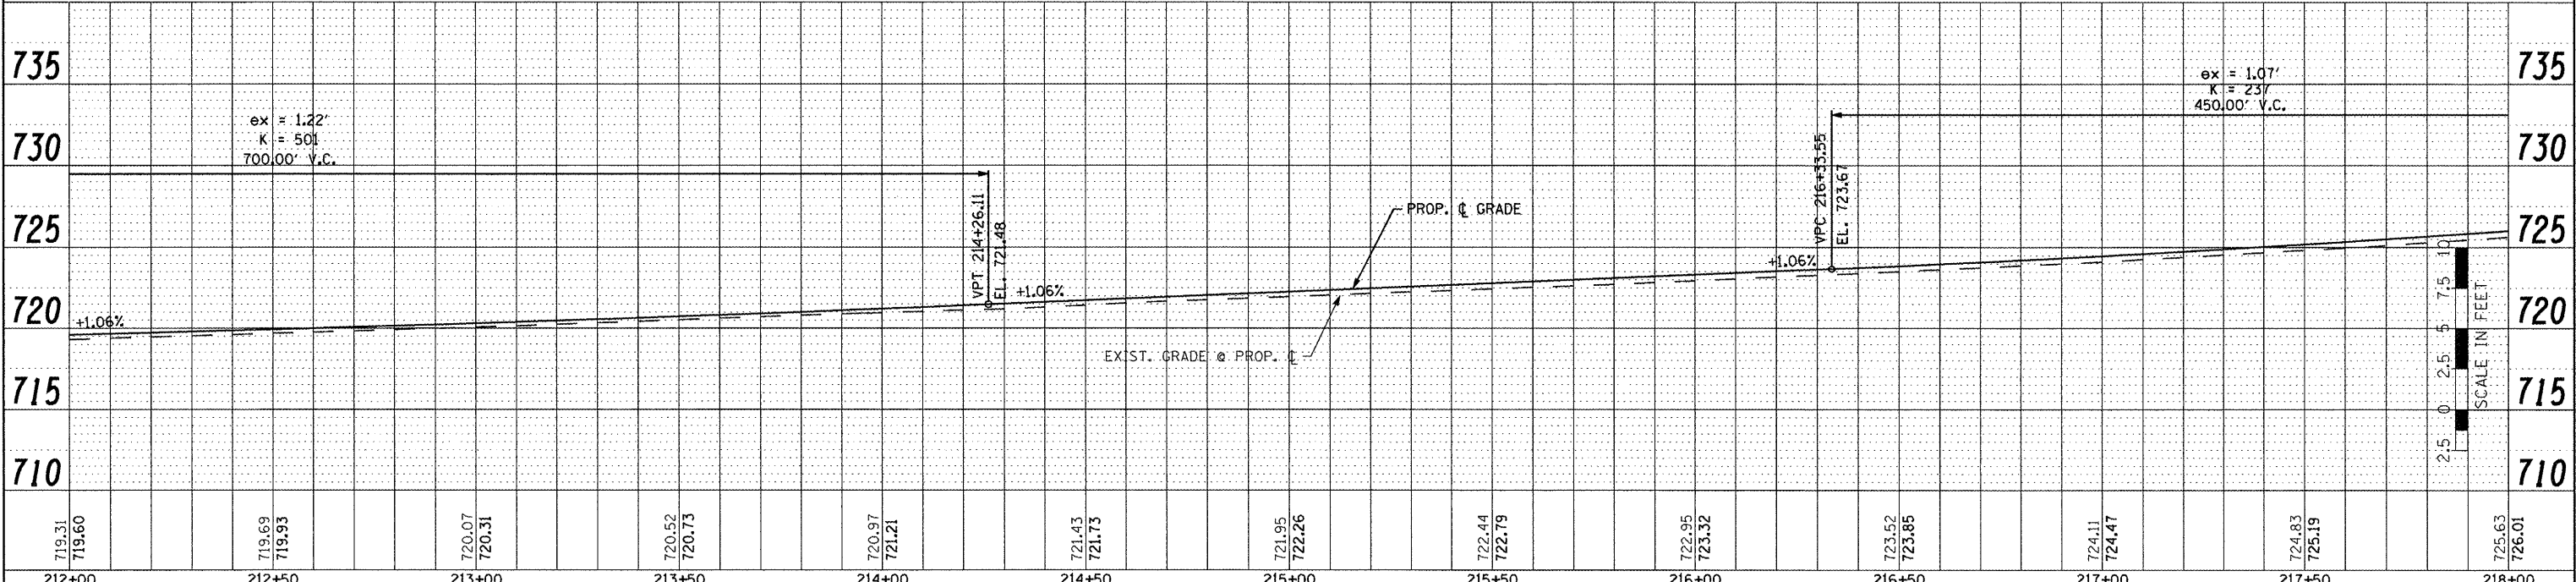


DATE	
BY	
PLANNED	
DESIGNED	
DRAWN	
CHECKED	
REVISIONS	
NO.	

DATE	
BY	
PLANNED	
DESIGNED	
DRAWN	
CHECKED	
REVISIONS	
NO.	

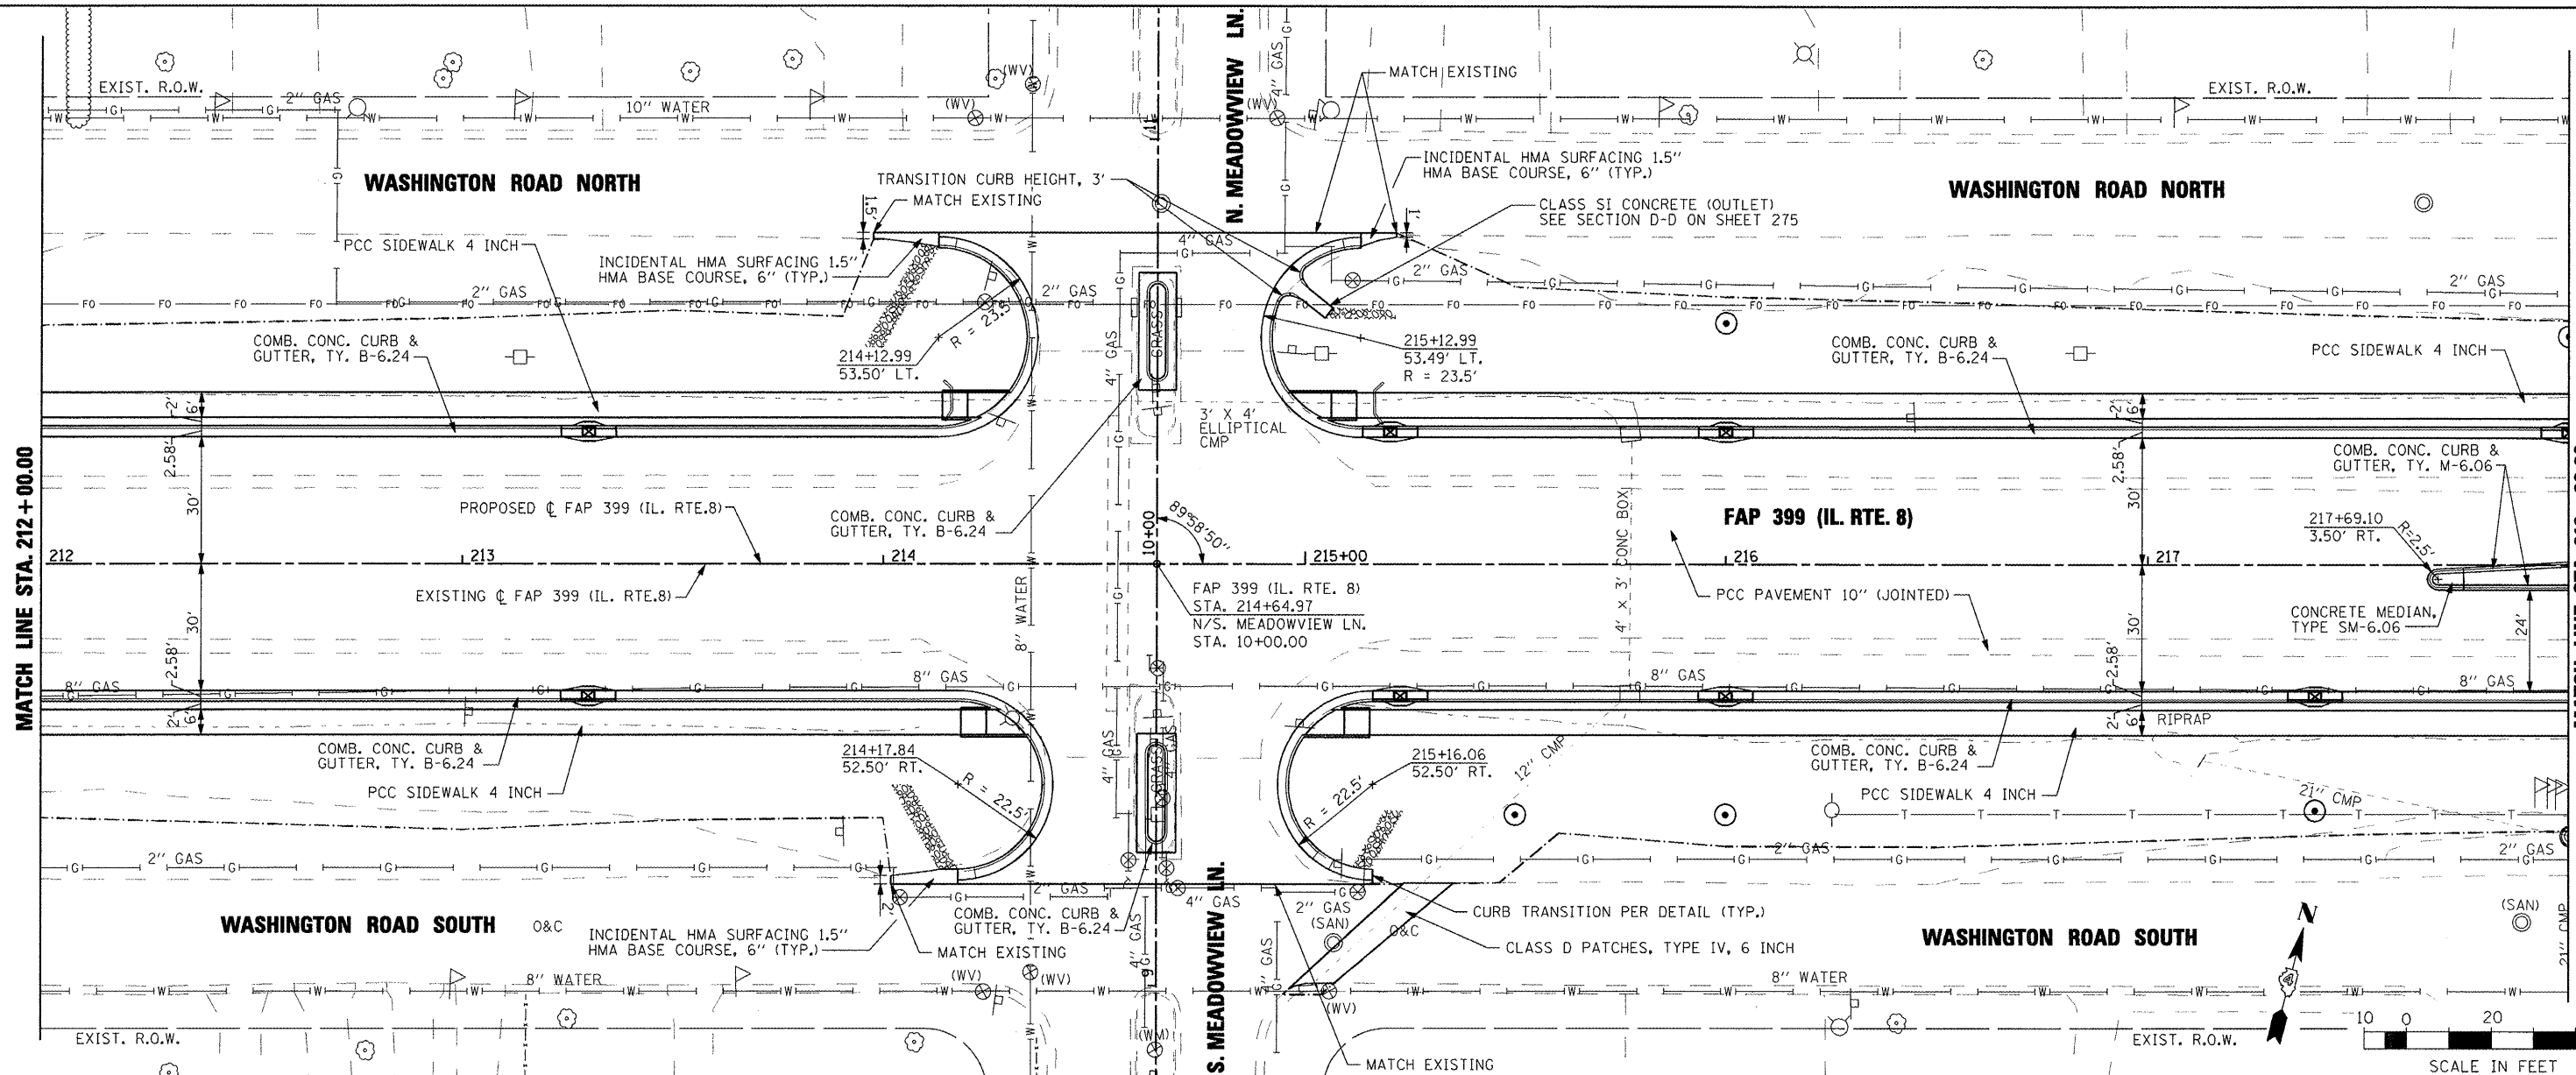

719.31 719.60	719.69 719.93	720.07 720.31	720.52 720.73	720.97 721.21	721.43 721.73	721.95 722.26	722.44 722.79	722.95 723.32	723.52 723.85	724.11 724.47	724.83 725.19	725.63 726.01
212+00	212+50	213+00	213+50	214+00	214+50	215+00	215+50	216+00	216+50	217+00	217+50	218+00

STATE OF ILLINOIS
DEPARTMENT OF TRANSPORTATION

FAP 399 (IL. RTE. 8)
ROADWAY PLAN AND PROFILE

SCALE: AS SHOWN SHEET NO. OF SHEETS STA. 212+00.00 TO STA. 218+00.00

F.A.P. RTE. 399	SECTION 36 R-7	COUNTY TAZEWELL	TOTAL SHEETS 390	SHEET NO. 56
CONTRACT NO. 68370			ILLINOIS FED. AID PROJECT	