
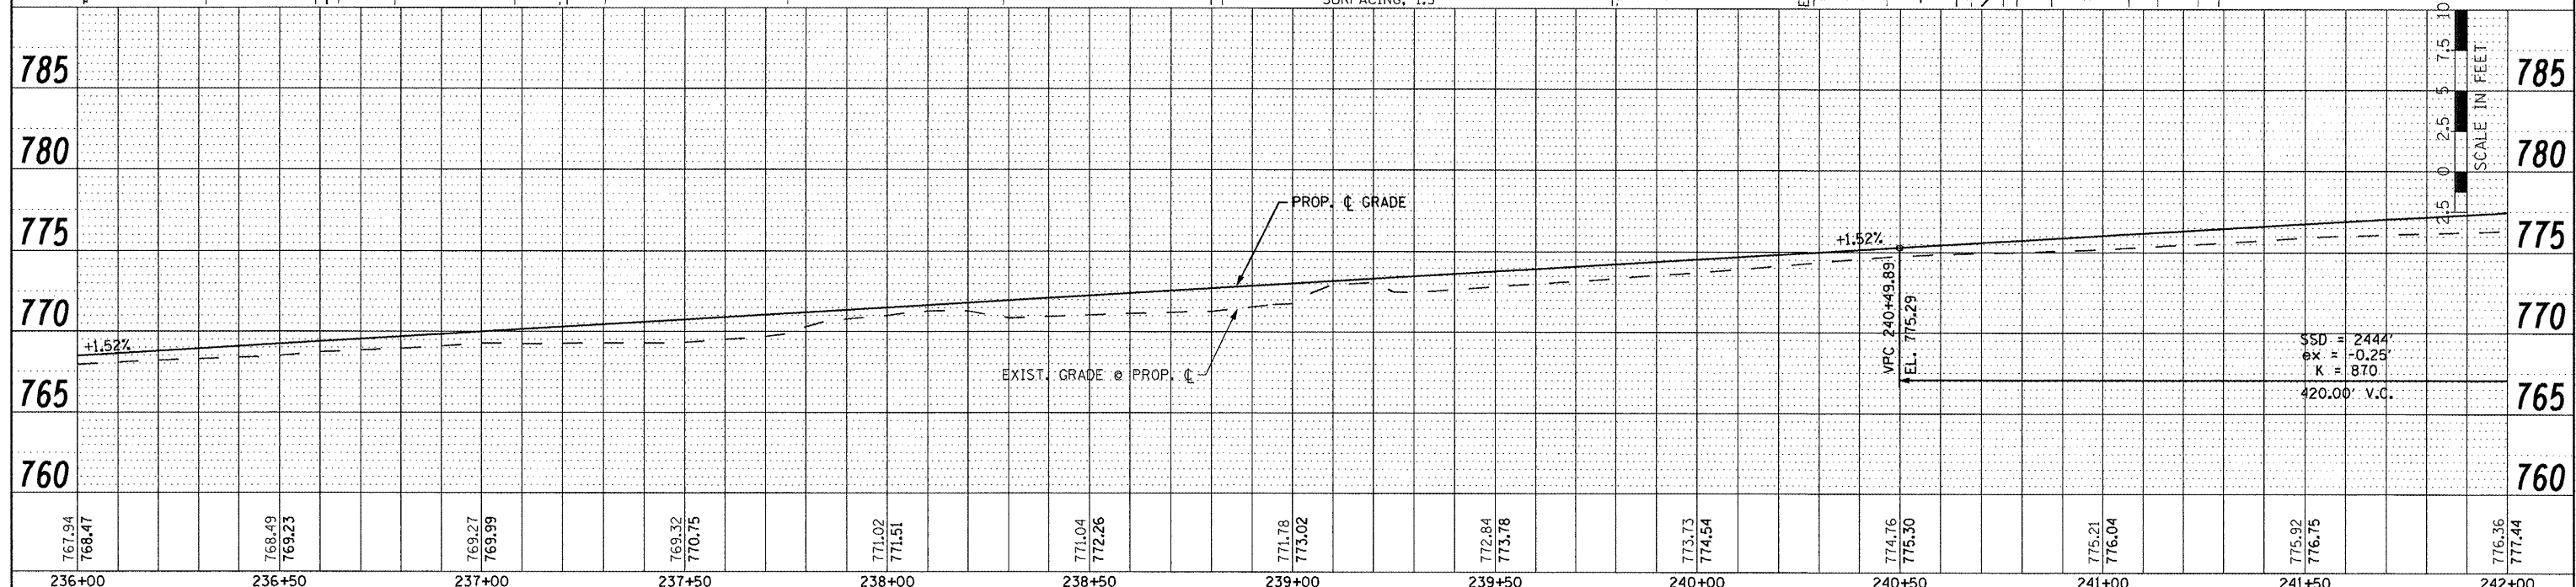
 


| | |
|---------|--|
| DATE | |
| BY | |
| PLAN | |
| NO. | |
| DATE | |
| BY | |
| PROFILE | |
| NO. | |

| | |
|---------|--|
| DATE | |
| BY | |
| PROFILE | |
| NO. | |
| DATE | |
| BY | |
| PLAN | |
| NO. | |

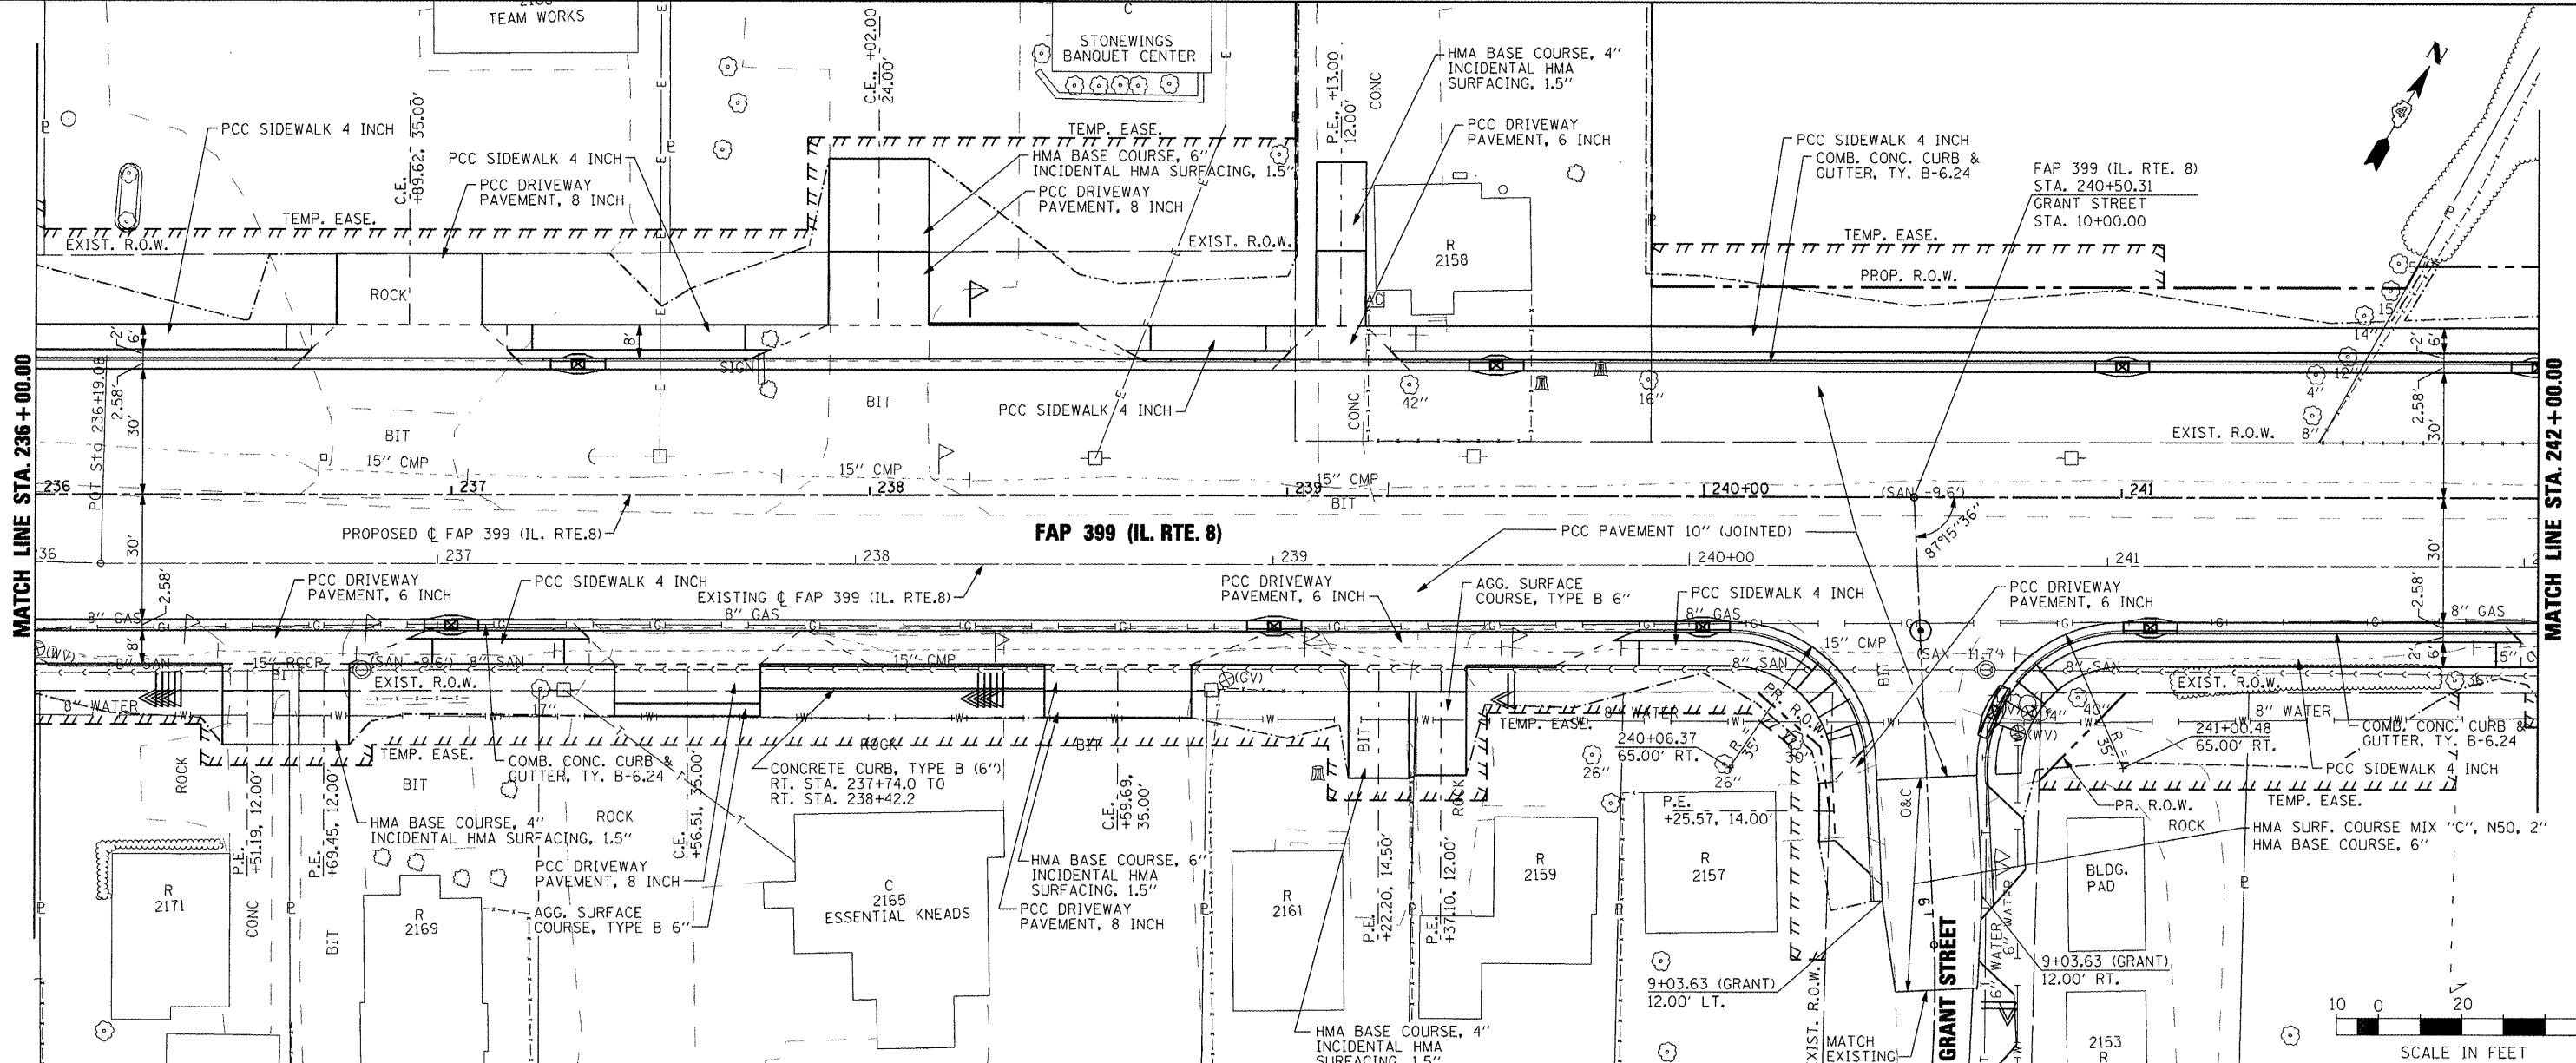

| | | | | | | | | | | | |
|---|------------------|-----------------|-----------|---|--|---|--|----------------------------------|---------|--------------------|-----------------|
| FILE NAME = | USER NAME = IDOT | DESIGNED - | REVISED - | STATE OF ILLINOIS DEPARTMENT OF TRANSPORTATION | | FAP 399 (IL RTE. 8) ROADWAY PLAN AND PROFILE | | F.A.P. RTE. | SECTION | COUNTY | TOTAL SHEET NO. |
| xi:\projects\2008083566\dgn\04-Rte8-shr-PLN | PRF-7.dgn | DRAWN - | REVISED - | | | | | 399 | 36 R-7 | TAZEWELL | 390 |
| | | CHECKED - | REVISED - | | | | | CONTRACT NO. 68370 | | | |
| | | DATE - 10-21-11 | REVISED - | | | | | ILLINOIS FED. AID PROJECT | | | |
| PLOT SCALE = 40.00' / IN. | | DATE - 10-21-11 | | SCALE: AS SHOWN | | SHEET NO. OF SHEETS | | STA. 236+00.00 TO STA. 242+00.00 | | TOTAL SHEET NO. 60 | |