
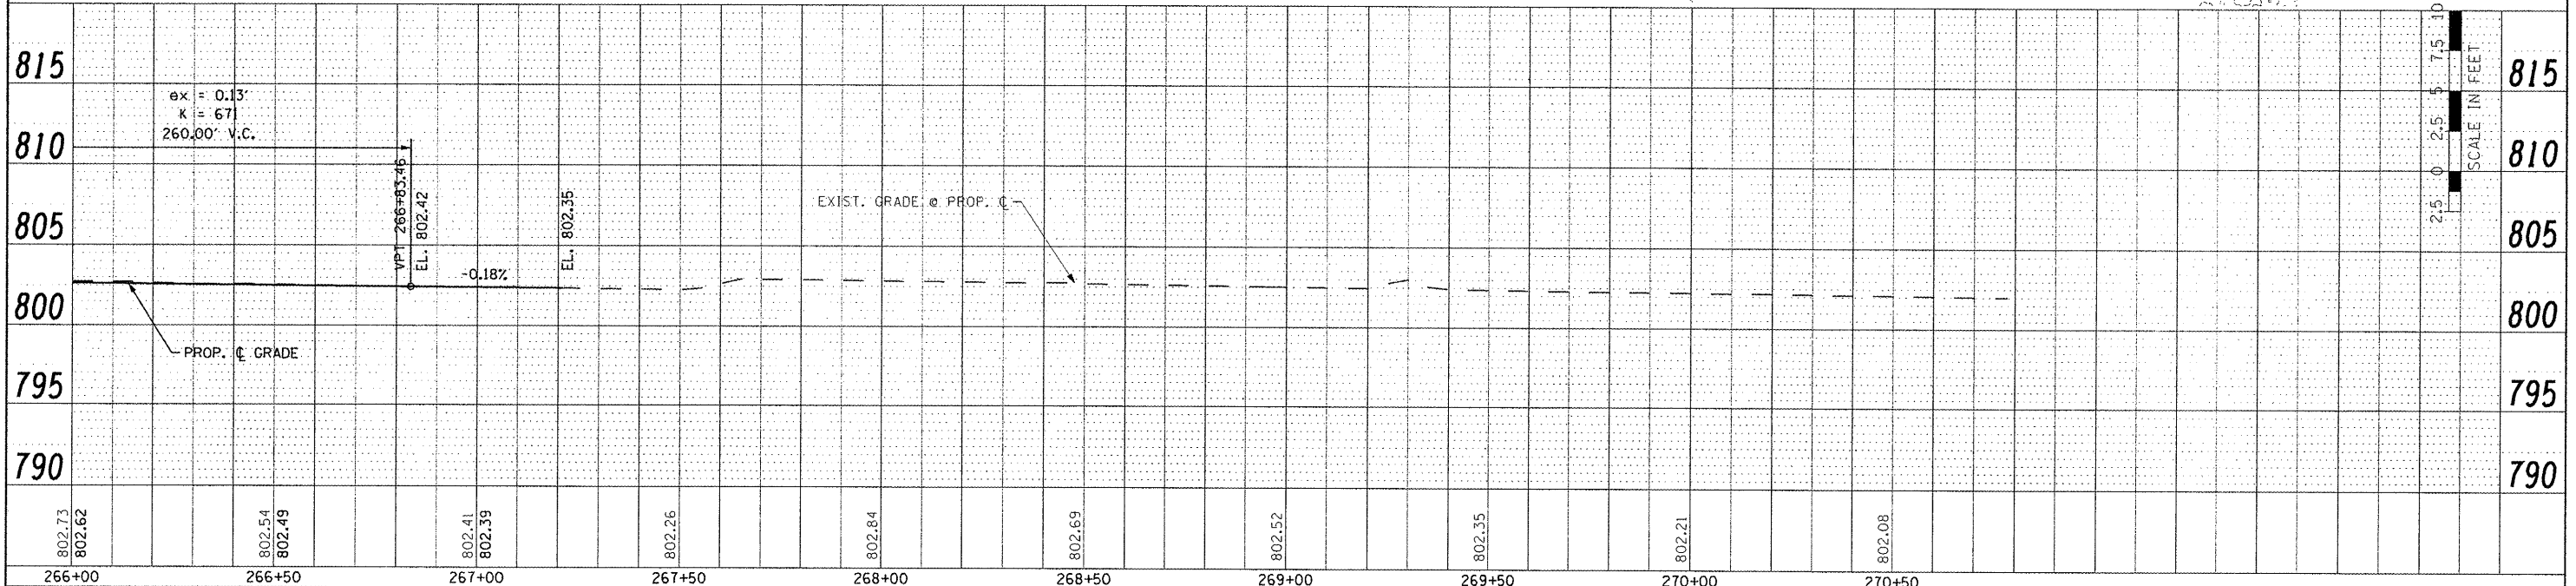


PLAN	DATE
BY	
CHECKED	
DATE	
NO.	

PROFILE	DATE
BY	
CHECKED	
DATE	
NO.	

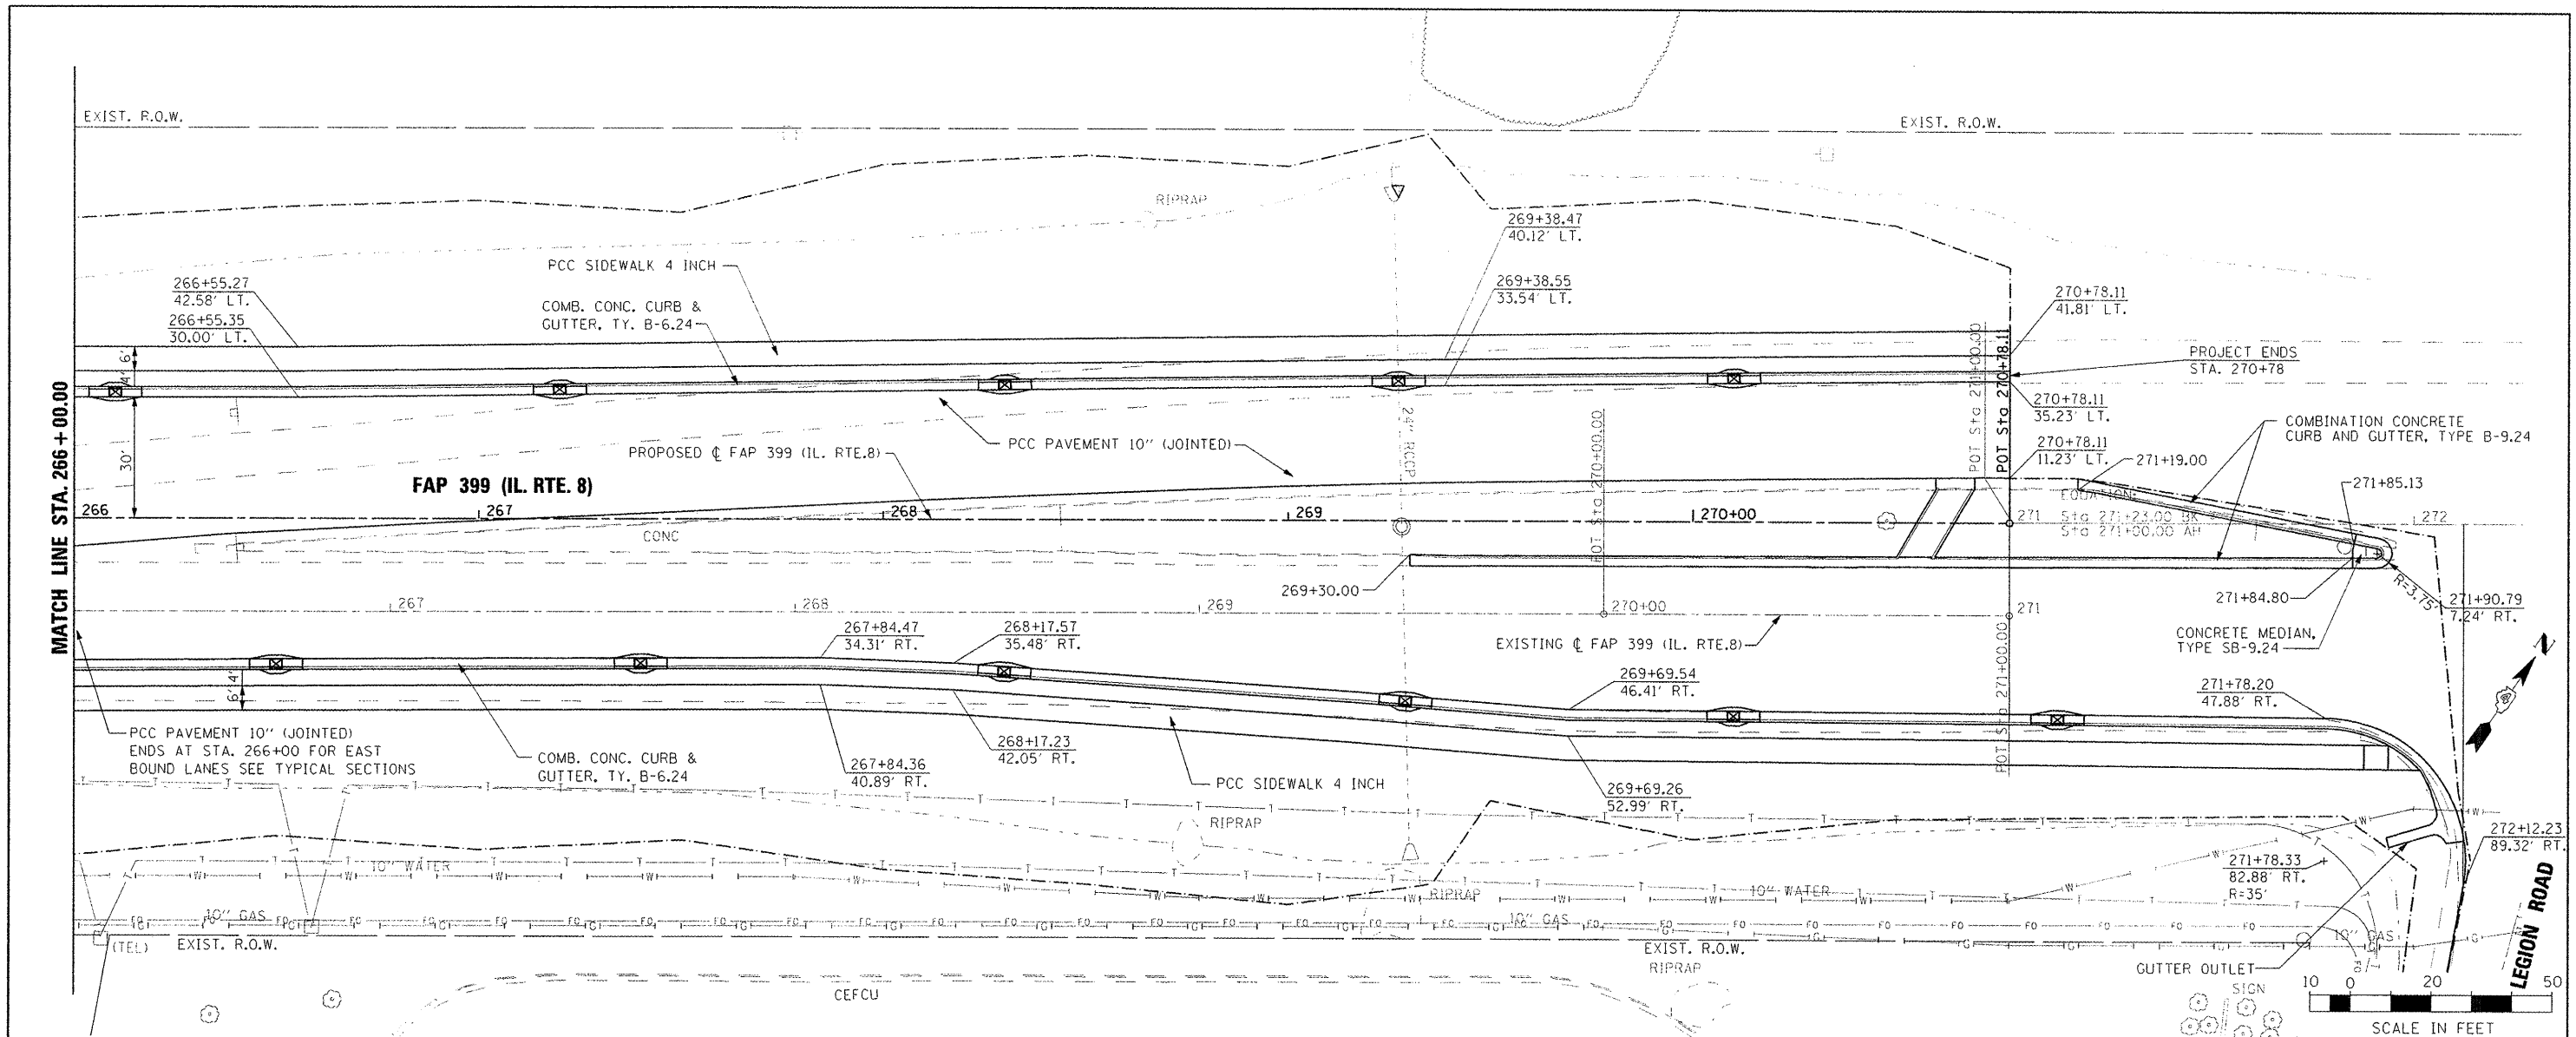

FILE NAME	USER NAME	DESIGNED	REVISED	<b>STATE OF ILLINOIS</b> <b>DEPARTMENT OF TRANSPORTATION</b>	<b>FAP 399 (IL. RTE. 8)</b> <b>ROADWAY PLAN AND PROFILE</b>	F.A.P. 399 SECTION 36 R-7 COUNTY TAZEWELL TOTAL SHEETS 390 SHEET NO. 65	CONTRACT NO. 68370 ILLINOIS FED. AID PROJECT
DRAWN	REVISED	CHECKED	REVISED				
DATE	10-21-11	DATE					
SCALE		SHEET NO.	OF SHEETS				