
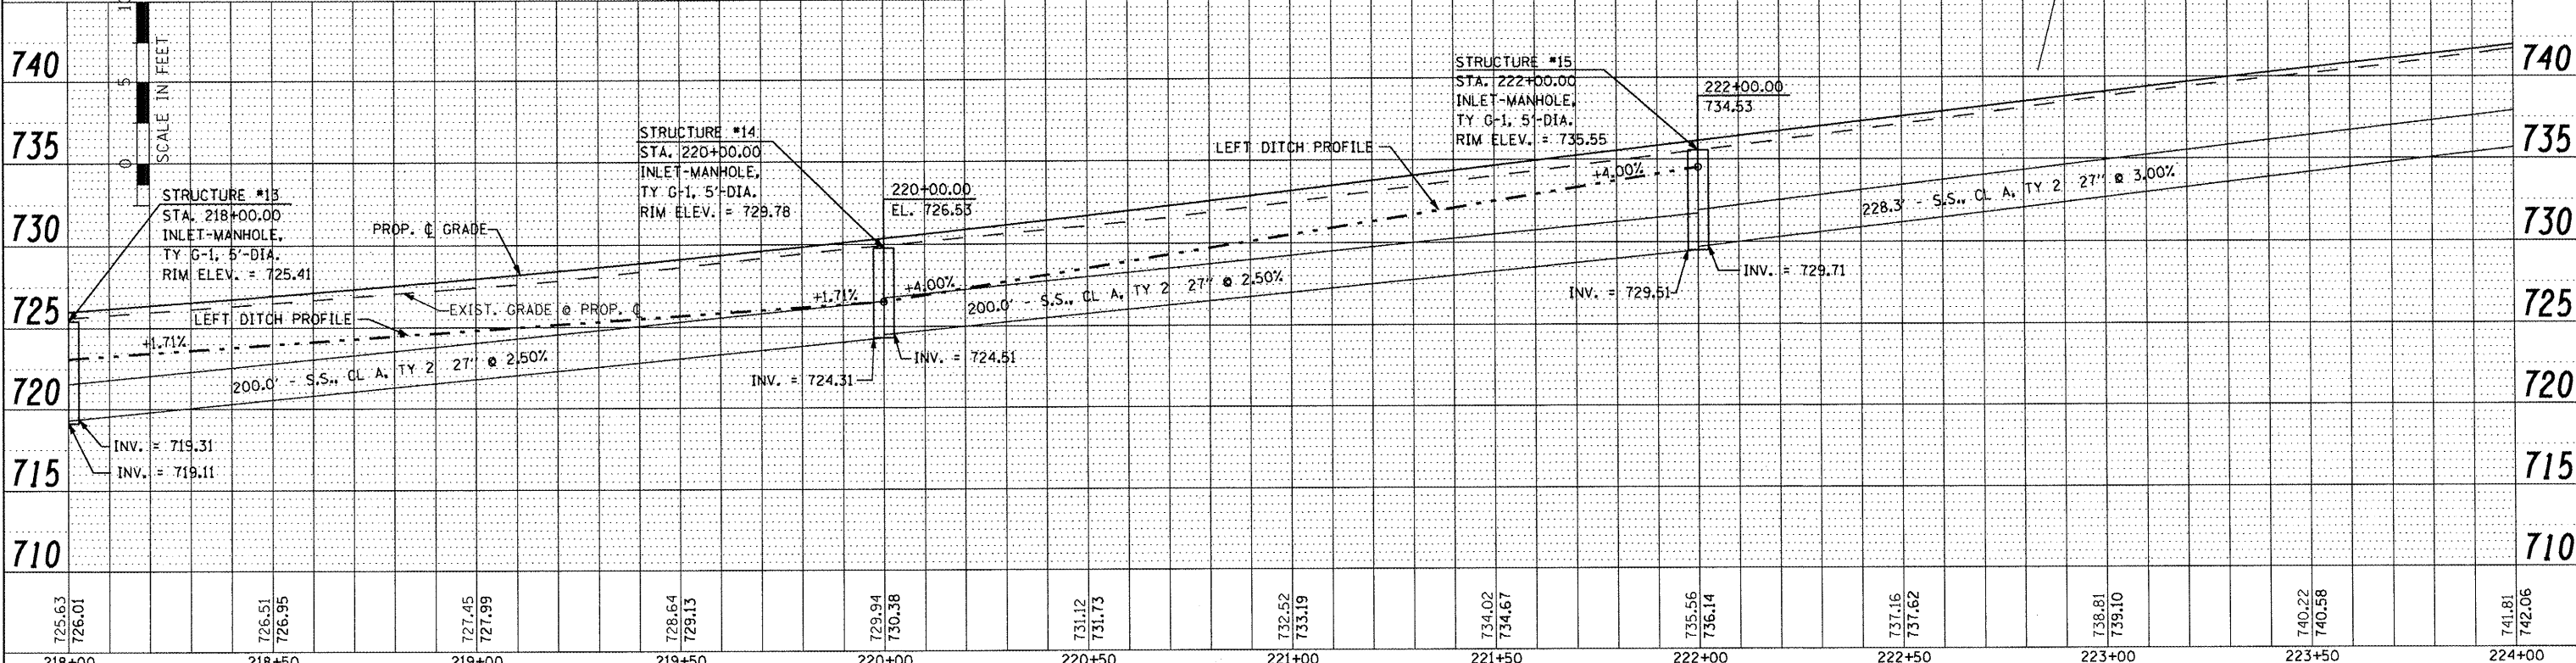


DATE	
BY	
PLAN	
SURVEYED	
PLANNED	
CHECKED	
NOTED	
NO. OF WAY CHECKED	
NO.	
FILE NAME	

DATE	
BY	
PROFILE	
SURVEYED	
PLANNED	
CHECKED	
NOTED	
NO. OF WAY CHECKED	
NO.	
FILE NAME	

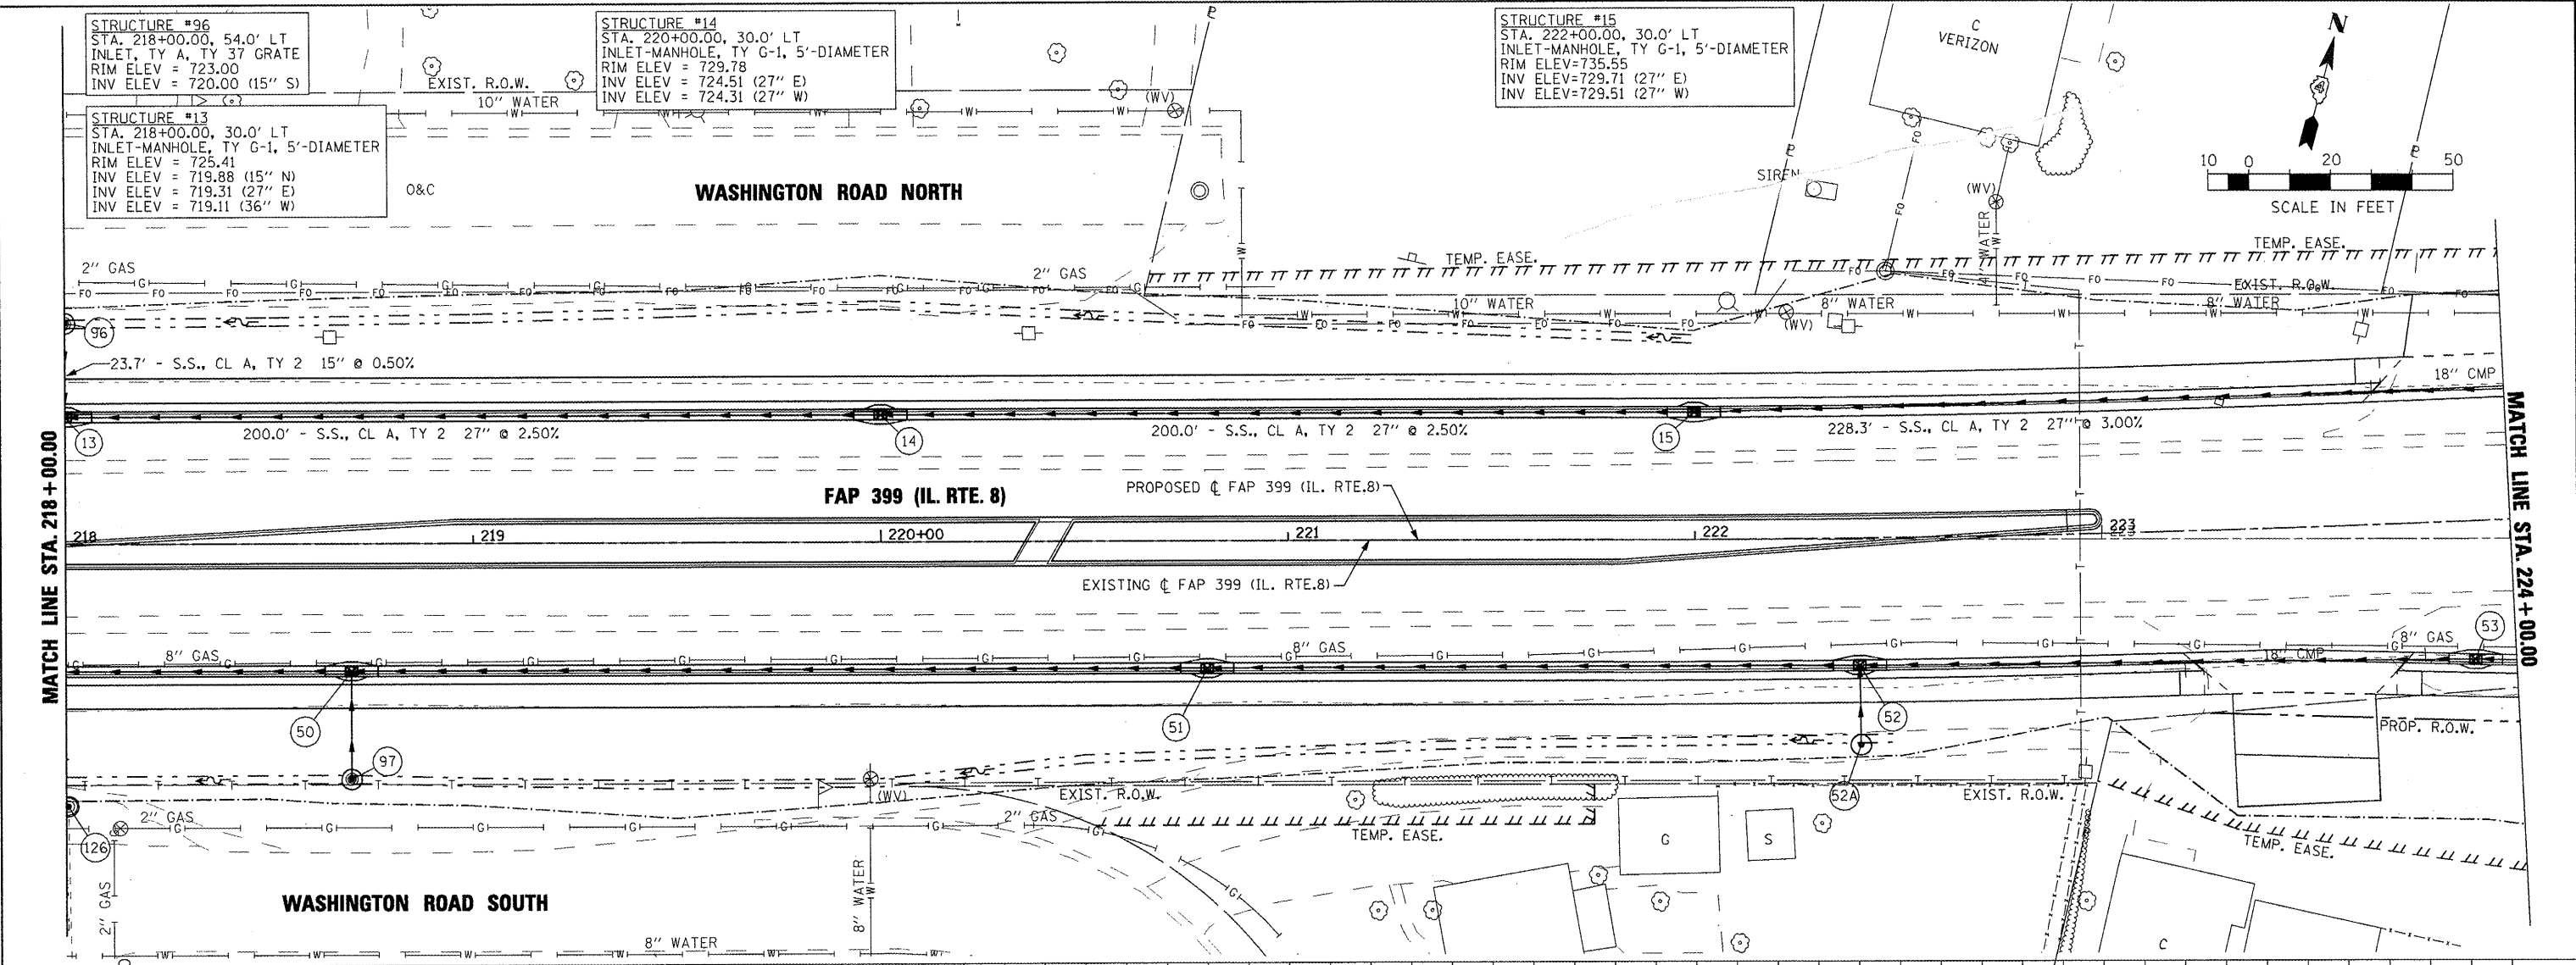

FILE NAME =	USER NAME = IDOT	DESIGNED -	REVISED -	STATE OF ILLINOIS DEPARTMENT OF TRANSPORTATION				FAP 399 (IL. RTE. 8) DRAINAGE PLAN AND PROFILE - NORTH				F.A. RTE.	SECTION	COUNTY	TOTAL SHEETS	SHEET NO.
w:\proj\jct\200803566\dn\4-Rte8-sh\DRN-4_NORTH.dgn		DRAWN -	REVISED -					SCALE: AS SHOWN SHEET NO. OF SHEETS STA. 218+00.00 TO STA. 224+00.00				399	36 R-7	TAZEWELL	390	180
PLOT SCALE = 48,0000 / IN.		CHECKED -	REVISED -									CONTRACT NO. 68370				
PLOT DATE = 10/21/2011		DATE -	REVISED -									ILLINOIS FED. AID PROJECT				