
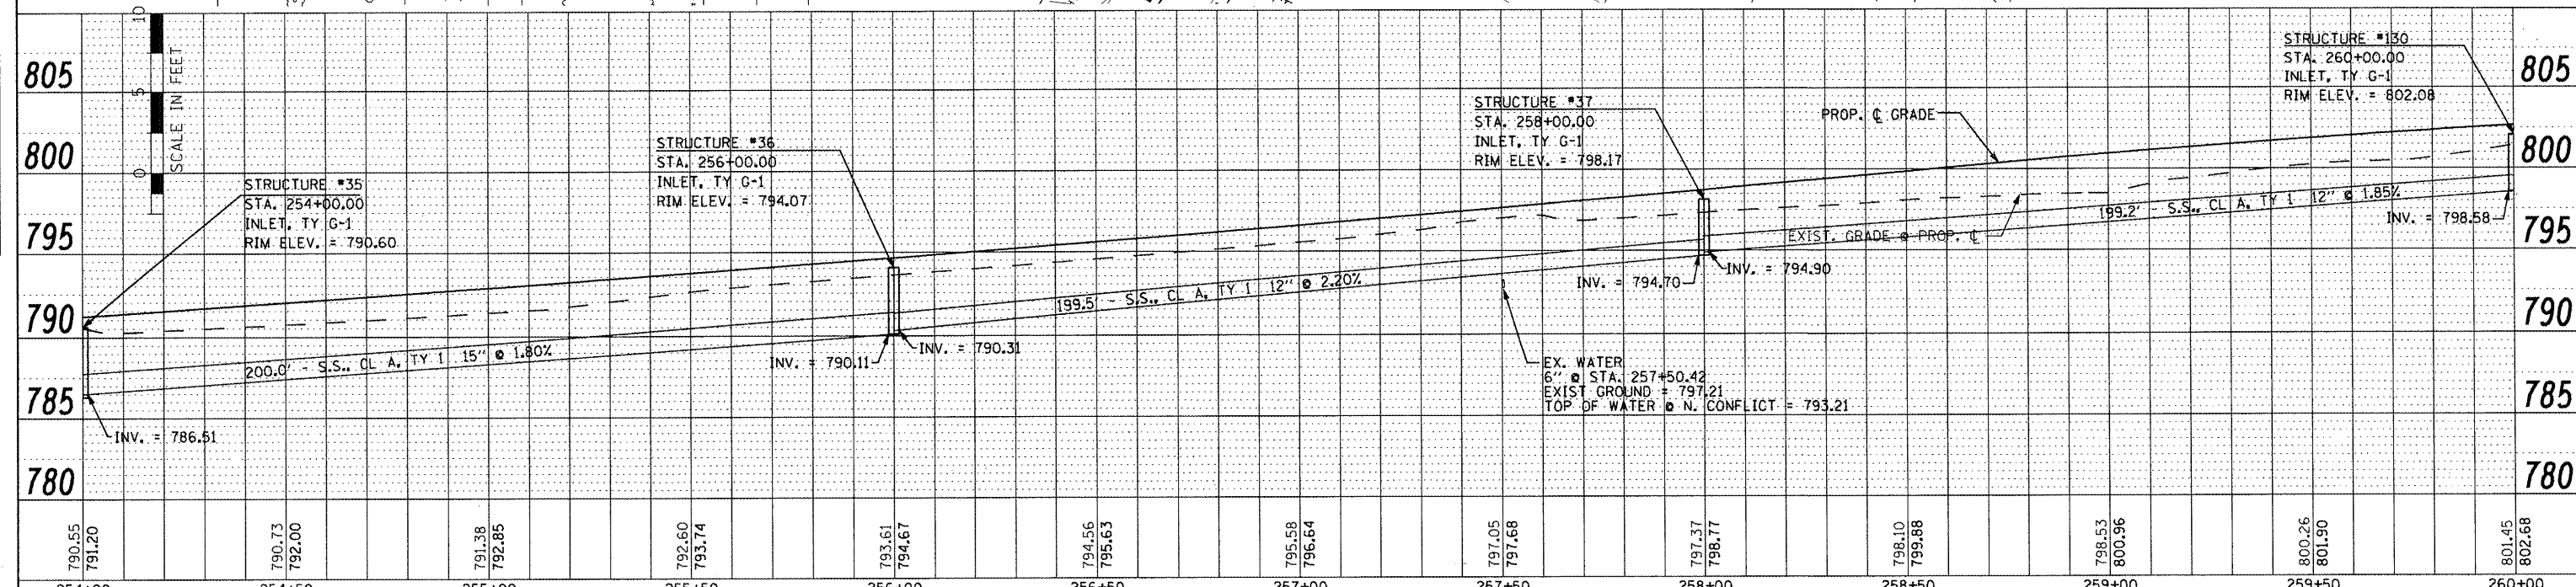


DATE: _____ BY: _____
 SURVEYED: _____
 ALLOWAY CHECKED: _____
 RT. OF WAY CHECKED: _____
 NO. _____
 PLOTTED: _____
 DATE: _____ BY: _____
 NOTE BOOK: _____
 NO. _____
 STRUCTURE NOTATION: _____

DATE: _____ BY: _____
 SURVEYED: _____
 ALLOWAY CHECKED: _____
 RT. OF WAY CHECKED: _____
 NO. _____
 PLOTTED: _____
 DATE: _____ BY: _____
 NOTE BOOK: _____
 NO. _____
 STRUCTURE NOTATION: _____

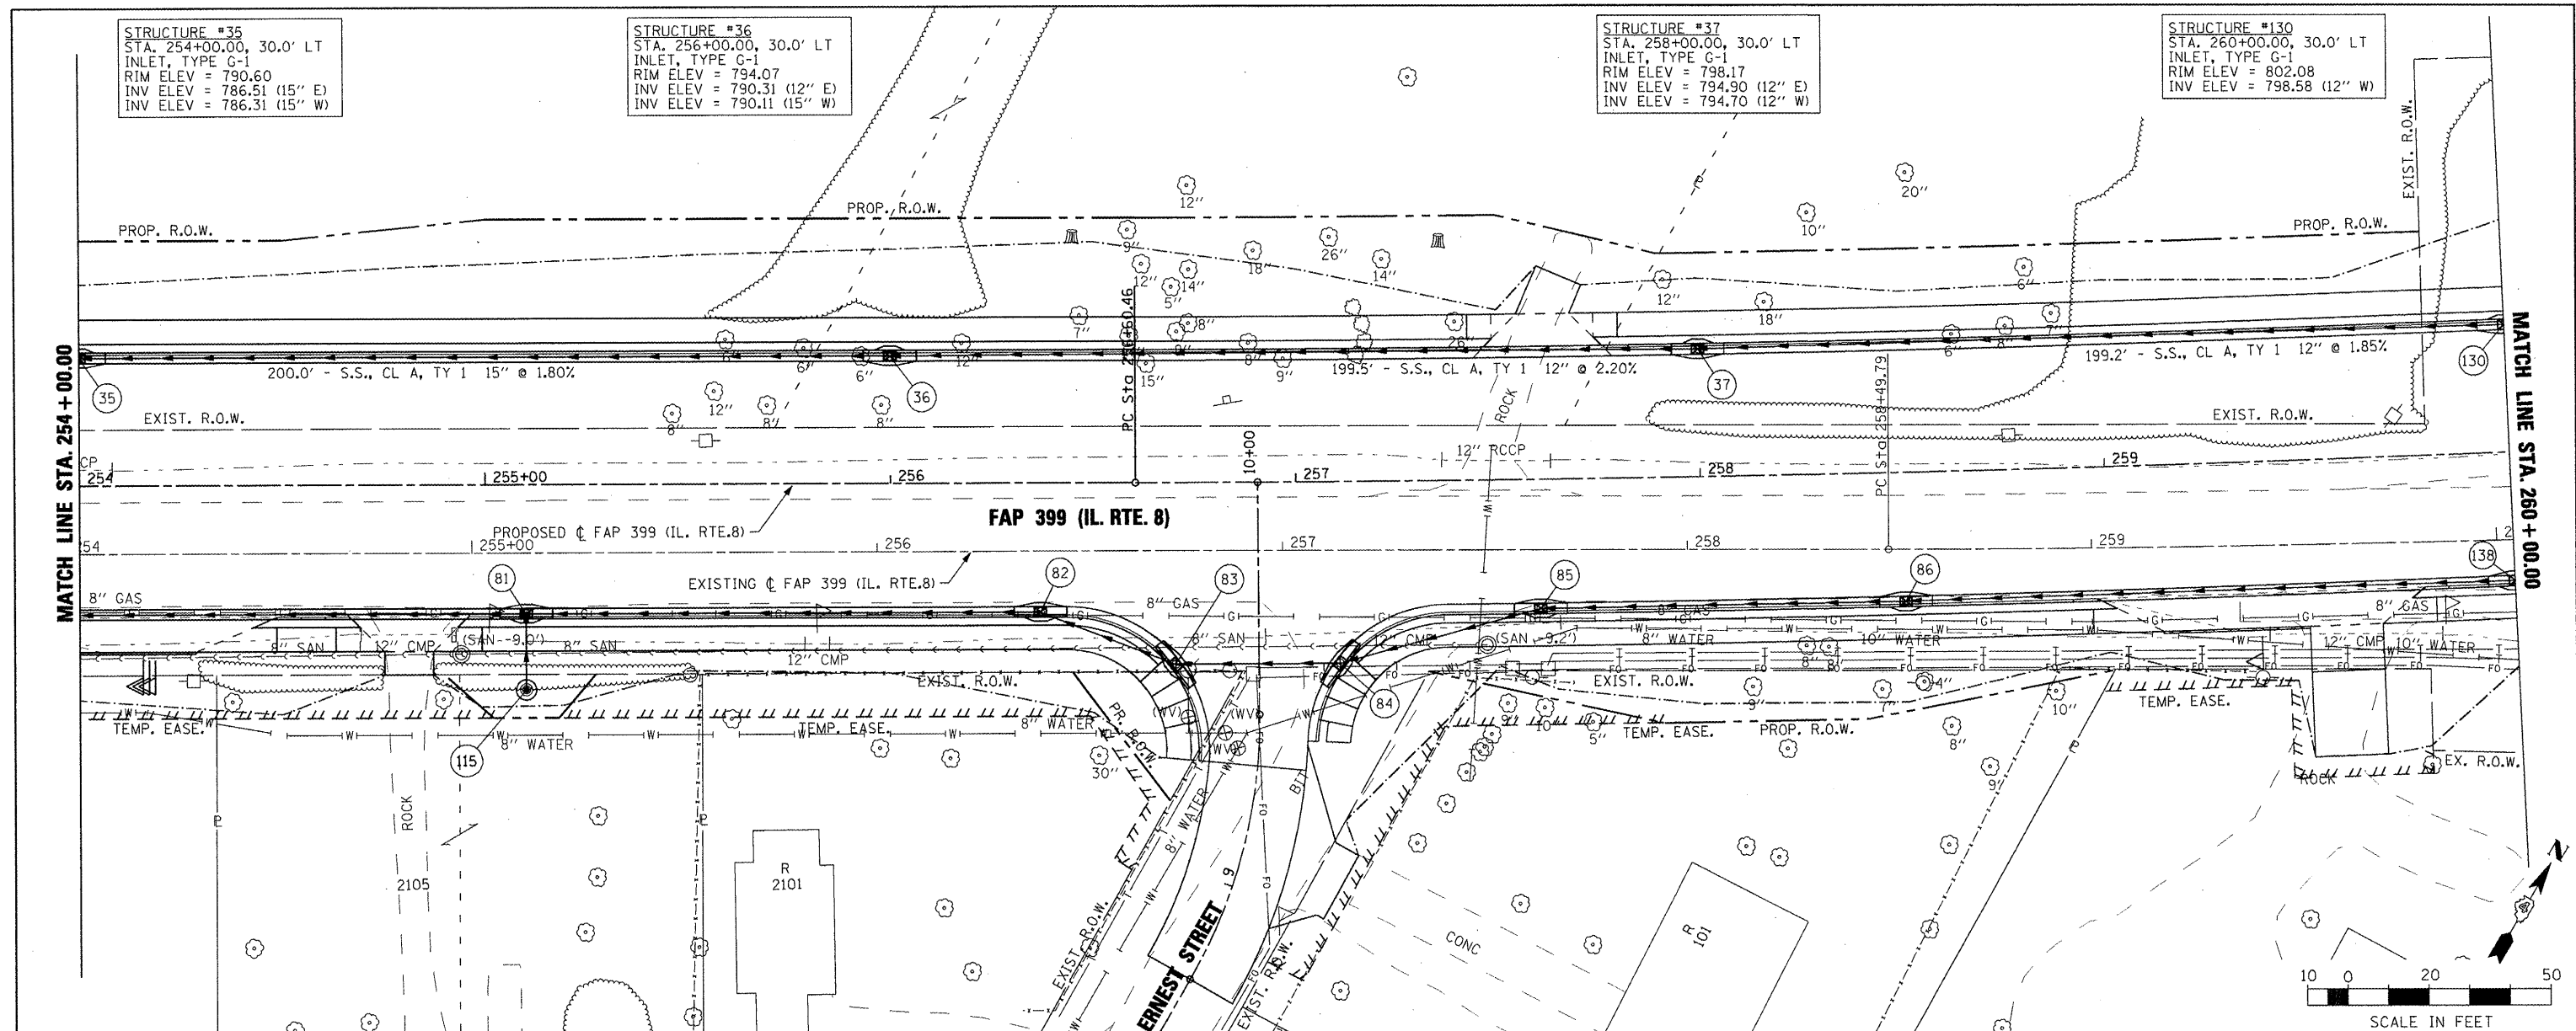

790.55	791.20	790.73	792.00	791.38	792.85	792.60	793.74	793.61	794.67	794.56	795.63	795.58	796.64	797.05	797.68	797.37	798.77	798.10	799.88	798.53	800.96	800.26	801.90	801.45	802.68
254+00	254+50	255+00	255+50	256+00	256+50	257+00	257+50	258+00	258+50	259+00	259+50	260+00													

FILE NAME = xi:\projects\200803566\dgn\04-Rte8-sht-DRAIN-10-NORTH.dgn
 USER NAME = IDOT
 PLOT SCALE = 40,0000' / IN.
 PLOT DATE = 10/21/2011

DESIGNED -
 DRAWN -
 CHECKED -
 DATE -

REVISED -
 REVISED -
 REVISED -
 REVISED -

**STATE OF ILLINOIS
 DEPARTMENT OF TRANSPORTATION**

**FAP 399 (IL RTE. 8)
 DRAINAGE PLAN AND PROFILE - NORTH**
 SCALE: SHEET NO. OF SHEETS STA. 254+00.00 TO STA. 260+00.00

F.A. RTE.	SECTION	COUNTY	TOTAL SHEETS	SHEET NO.
399	36 R-7	TAZEWELL	390	186
CONTRACT NO. 68370			ILLINOIS FED. AID PROJECT	