
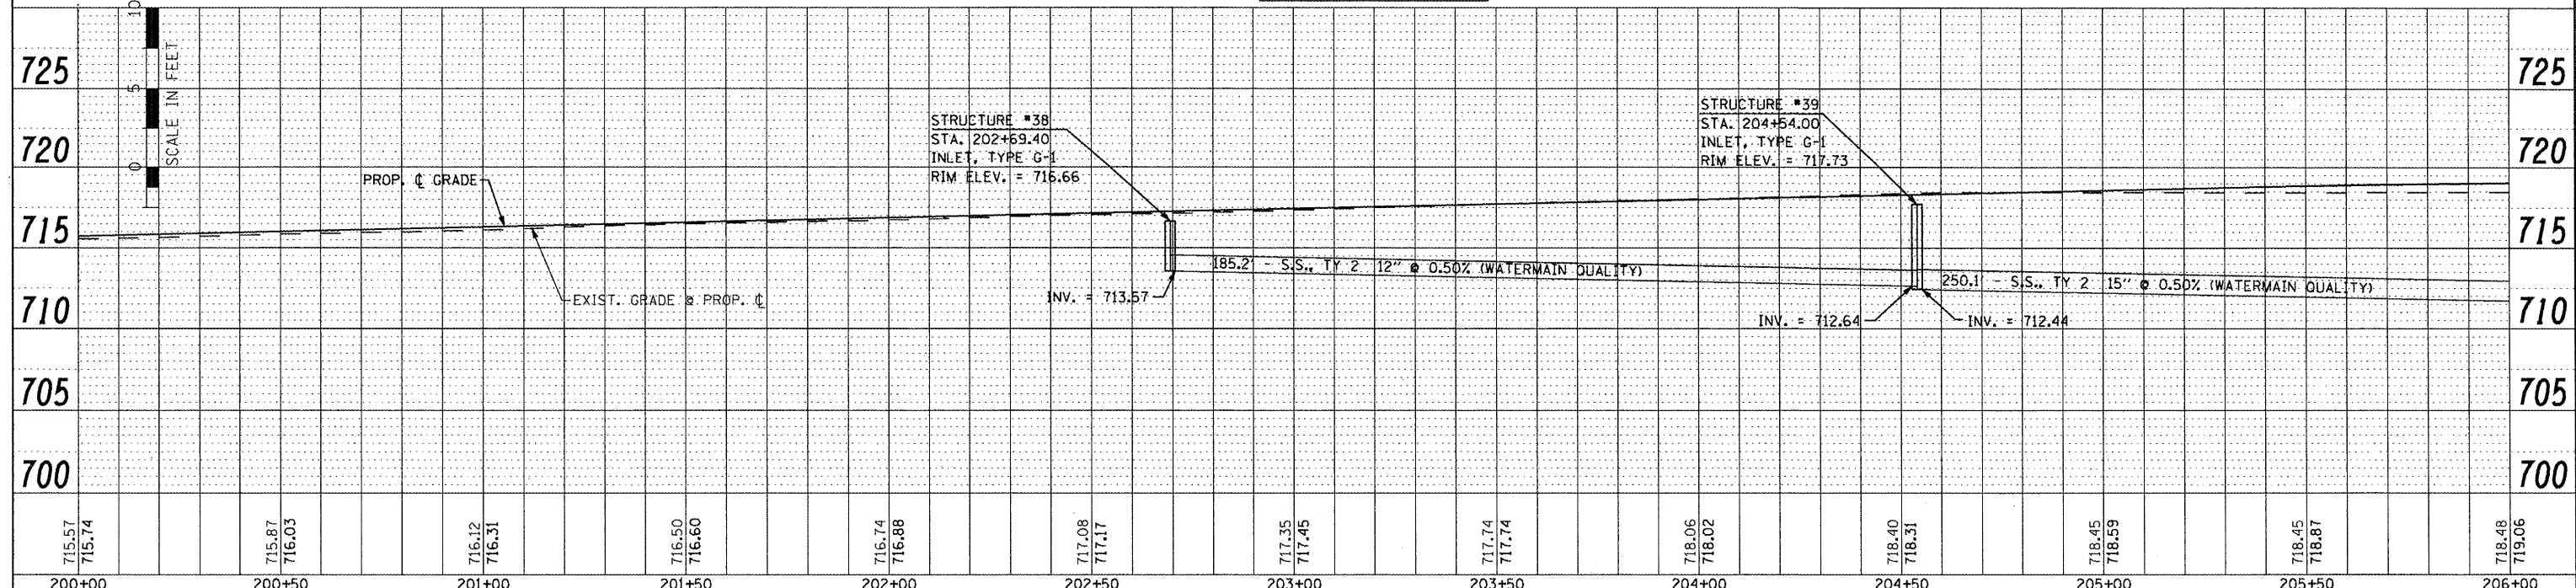


DATE	
BY	
PLAN	SURVEYED
	PLOTTED
	CHECKED
	AT
	NO. FILE NAME

DATE	
BY	
PROFILE	DESIGNED
	GRADES CHECKED
	PLOTTED
	CHECKED
	AT
	NO. FILE NAME

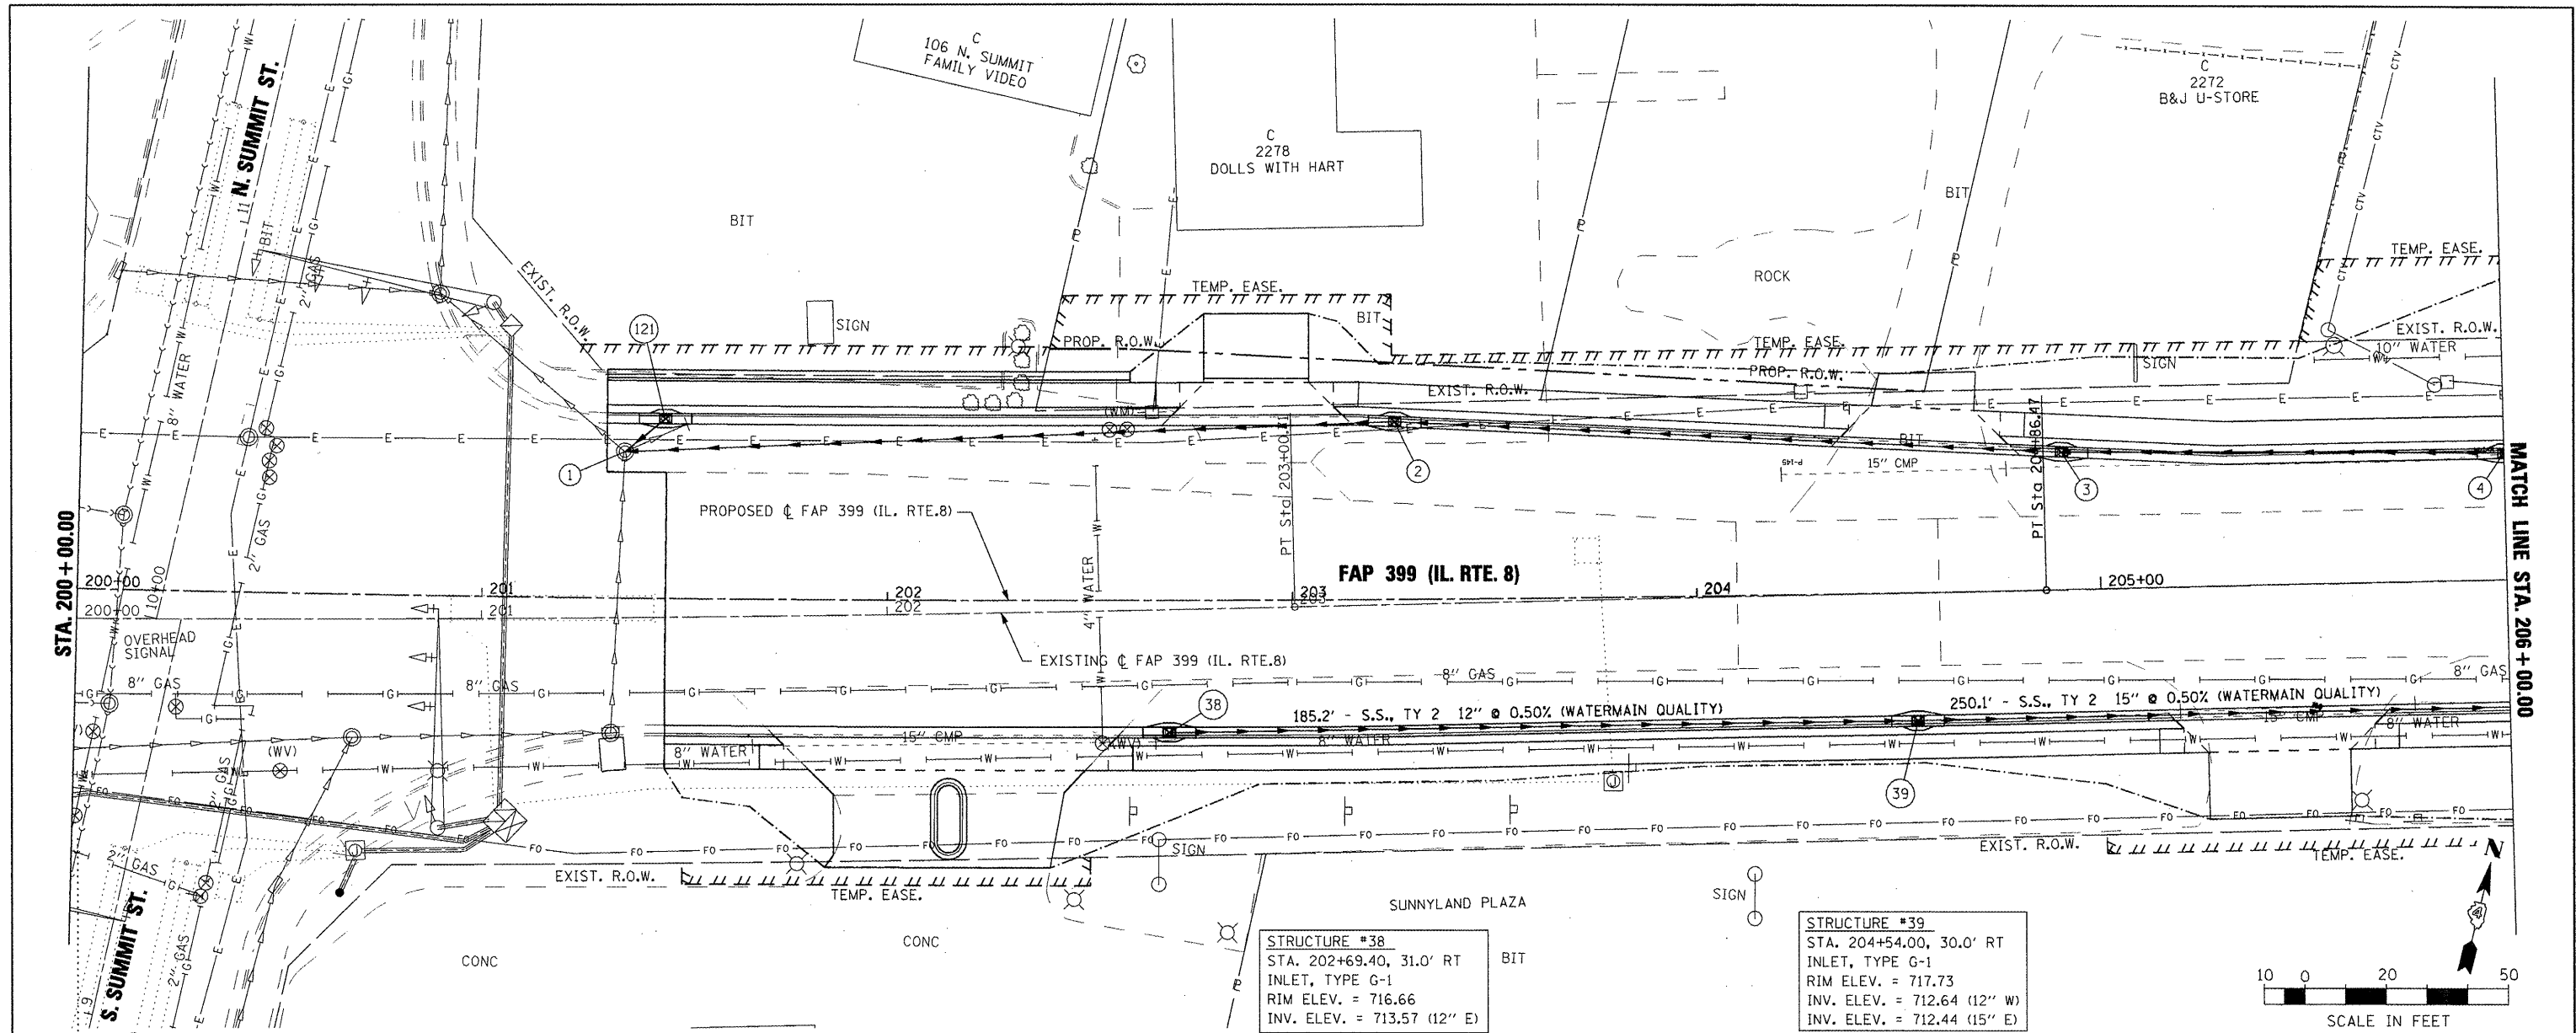

FILE NAME =	USER NAME = IDOT	DESIGNED -	REVISED -	<b>STATE OF ILLINOIS DEPARTMENT OF TRANSPORTATION</b>				<b>FAP 399 (IL RTE. 8) DRAINAGE PLAN AND PROFILE - SOUTH</b>				F.A. RTE.	SECTION	COUNTY	TOTAL SHEETS	SHEET NO.					
x:\p\ro\jeo\ta\2008083566\dgn\04-Rte8-shd-DRA-N-SOUTH.dgn		DRAWN -	REVISED -									399	36 R-7	TAZEWELL	390	189					
PLOT SCALE = 40.0000" / IN.		CHECKED -	REVISED -									SCALE: AS SHOWN				SHEET NO. OF SHEETS STA. 200+00.00 TO STA. 206+00.00				ILLINOIS FED. AID PROJECT	
PLOT DATE = 10/21/2011		DATE -	REVISED -									CONTRACT NO. 68370									