
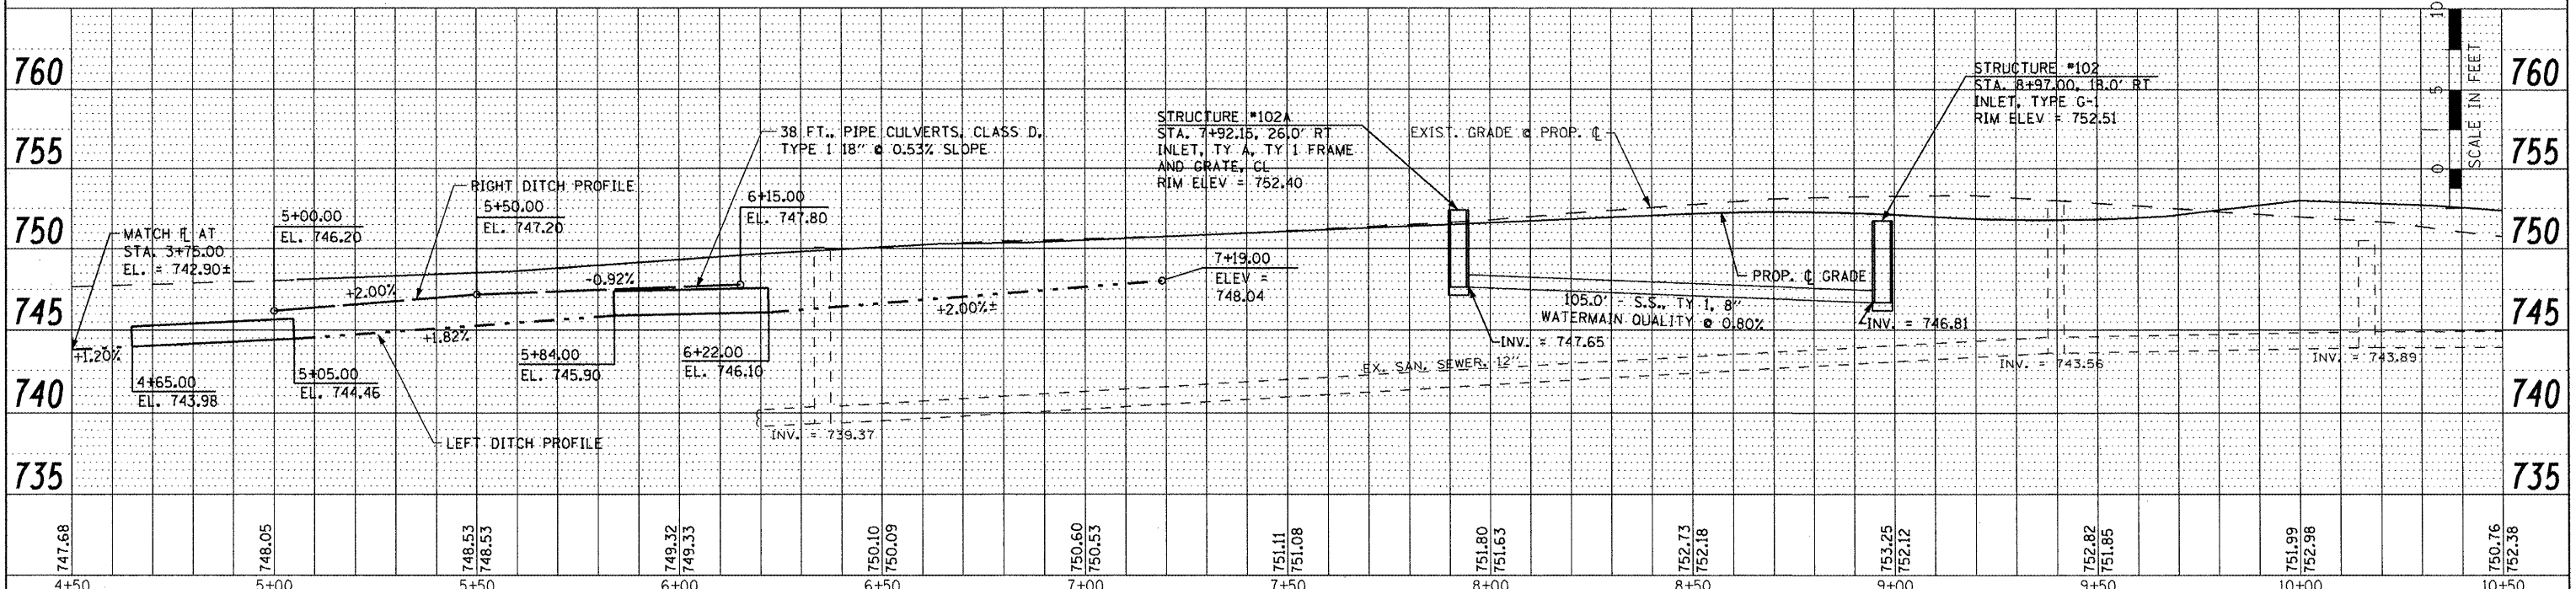
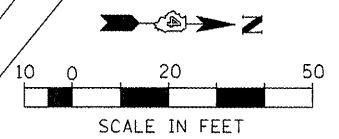


DATE	
BY	
SURVEYED	
PLANNED	
NOTED	
FILED	
NO.	

DATE	
BY	
SURVEYED	
PLANNED	
NOTED	
FILED	
NO.	

CURVE: RTE 8 PROP 2
 PI STA. = 228+40.88
 $\Delta = 15^\circ 18' 11''$ (LT)
 $D = 1^\circ 09' 51''$
 $R = 4,921.25'$
 $T = 661.14'$
 $L = 1,314.41'$
 $E = 44.21'$
 P.C. STA = 221+79.74
 P.T. STA = 234+94.15

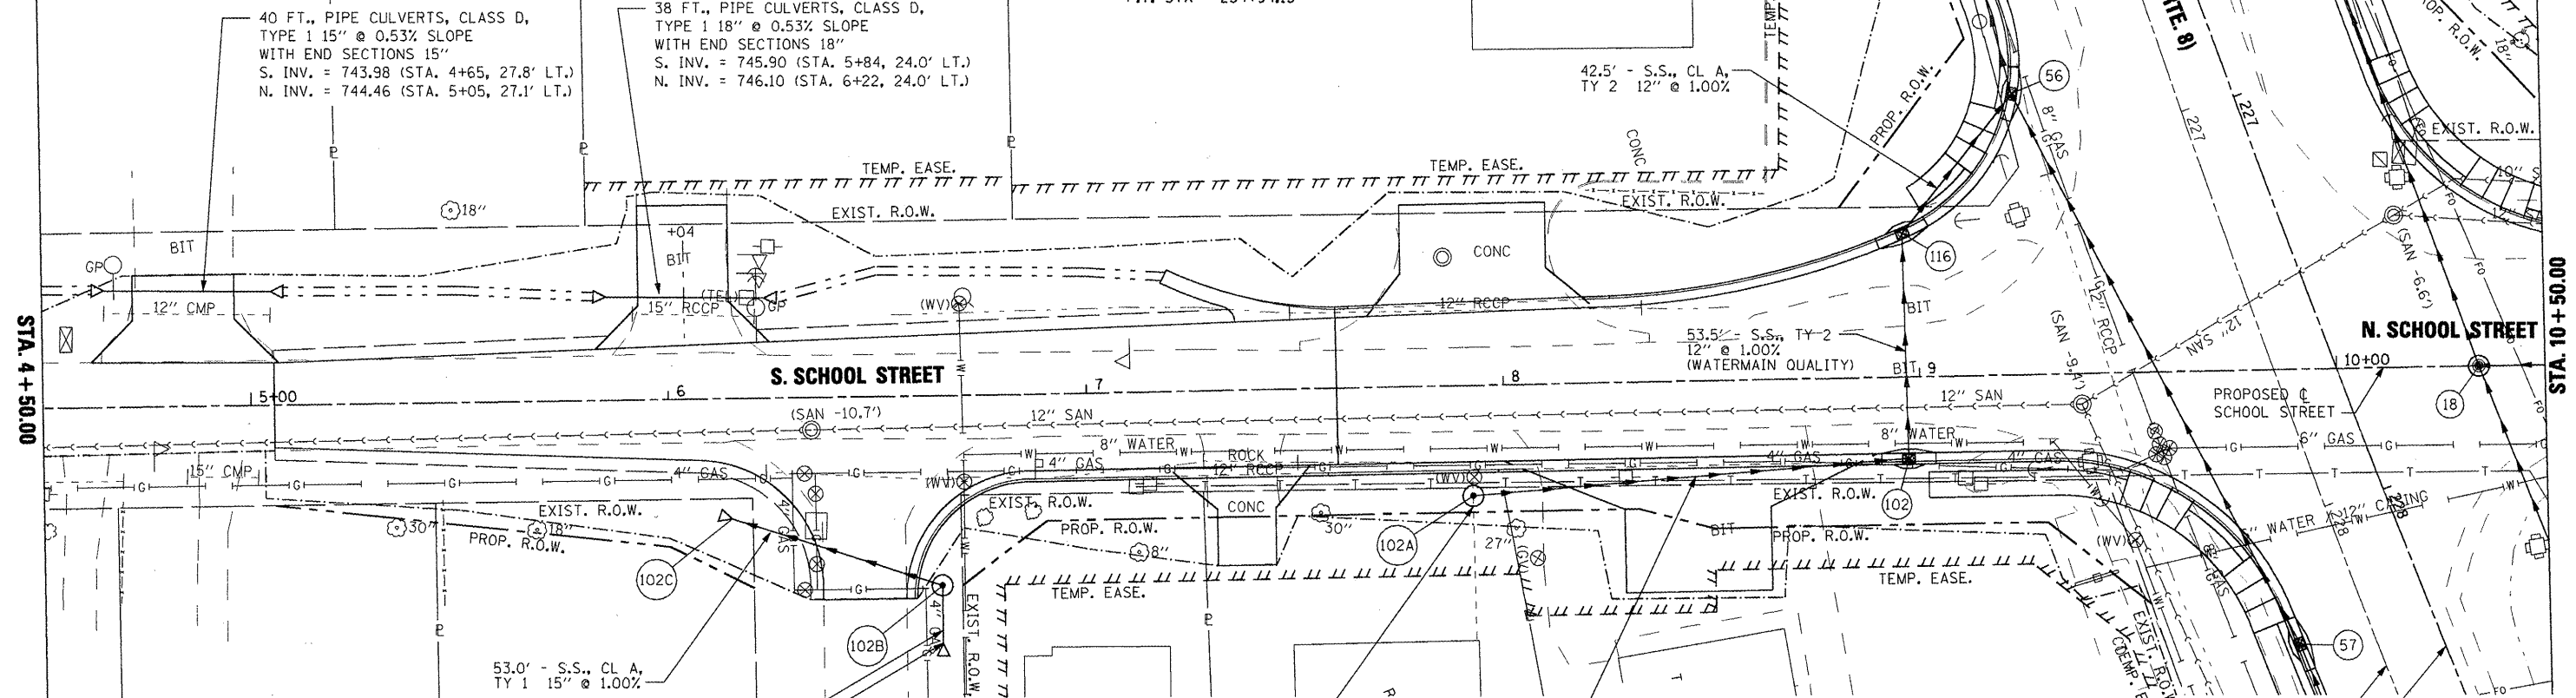

FILE NAME =	USER NAME = IDOT	DESIGNED -	REVISED -	STATE OF ILLINOIS DEPARTMENT OF TRANSPORTATION	FAP 399 (IL RTE. 8) SOUTH SCHOOL STREET - DRAINAGE PLAN AND PROFILE	F.A.P. R.T.E. =	SECTION	COUNTY	TOTAL SHEETS	SHEET NO.	
xx:\projects\220803566\dgn\04-Rte8-shd-DRAIN-S-School.dgn		DRAWN -	REVISED -			399	36 R-7	TAZEWELL	390	201	
PLOT SCALE = 48.00' / IN.		CHECKED -	REVISED -			SCALE: AS SHOWN SHEET NO. OF SHEETS STA. 5+00.00 TO STA. 10+50.00 ILLINOIS FED. AID PROJECT					
PLOT DATE = 10/21/2011		DATE -	REVISED -			CONTRACT NO. 68370					