


- ① 4" SOLID (WHITE)
- ② 4" SOLID (YELLOW)
- ③ 6" SKIP DASH (WHITE)
- ④ 8" SKIP DASH (WHITE)
- ⑤ 8" SOLID (WHITE)
- ⑥ 12" DIAGONAL (WHITE)
- ⑦ 24" STOP BAR (WHITE)
- ⑧ 18" AERIAL SPEED ZONE (WHITE)

REMOVAL ITEMS

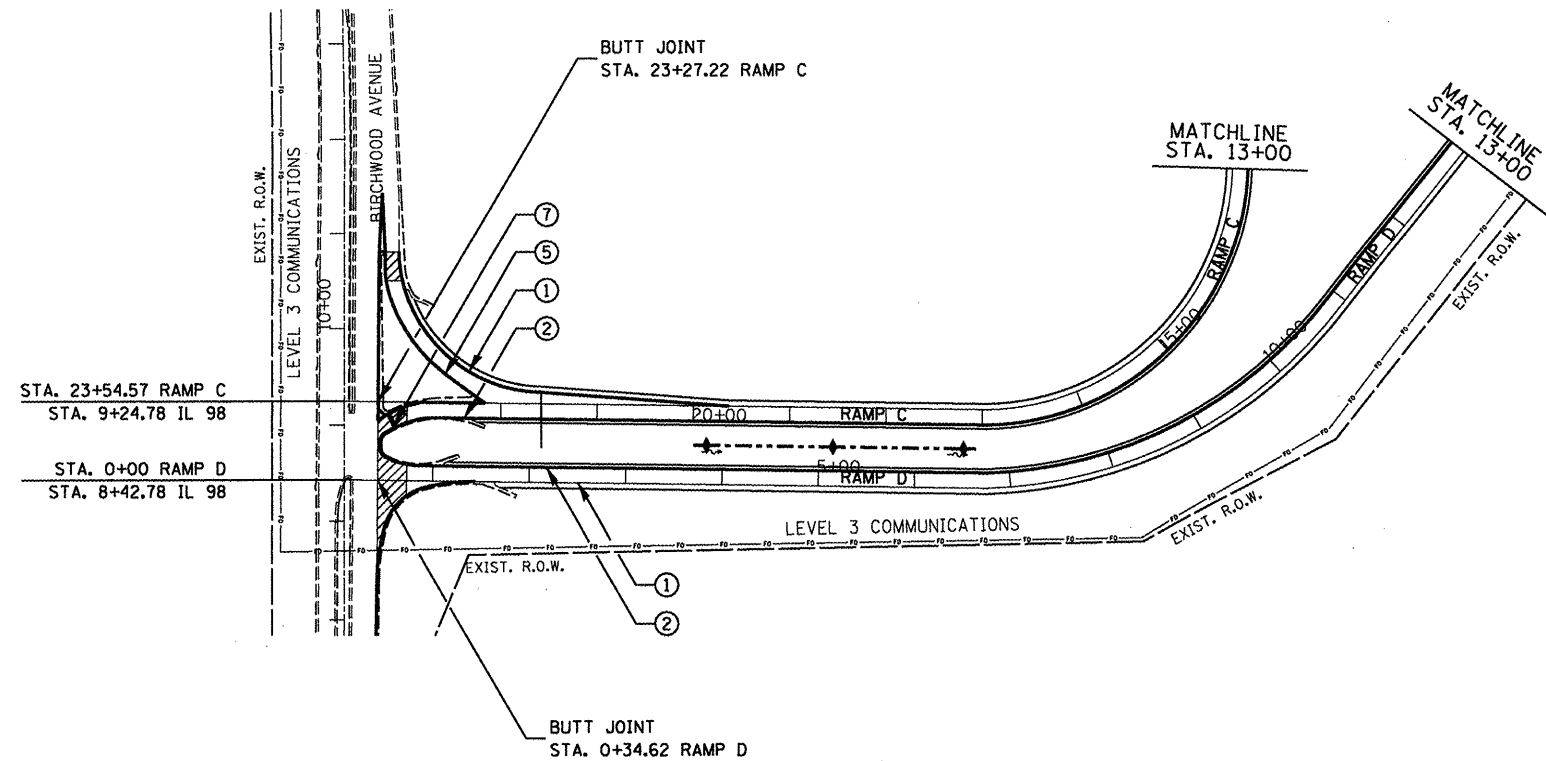

- ① 4" SOLID (WHITE)
- ② 4" SOLID (YELLOW)
- ③ 6" SKIP DASH (WHITE)
- ④ 8" SKIP DASH (WHITE)
- ⑤ 8" SOLID (WHITE)
- ⑥ 12" DIAGONAL (WHITE)
- ⑦ 24" STOP BAR (WHITE)
- ⑧ 18" AERIAL SPEED ZONE (WHITE)

**EROSION CONTROL LEGEND**

- DIRECTION OF FLOW
- ✦ PROPOSED TEMP. DITCH CHECK
- ▒ PROPOSED RIPRAP
- - - PROP. GRADING AND SHAPING DITCHES
- ◆ PROP. INLET AND PIPE PROTECTION
- ▨ REMOVAL ITEMS

FILE NAME =	USER NAME = johnsonv
0468914-1-155 Typicals.dgn	

DESIGNED -	REVISOR -
DRAWN -	REVISOR -
PLOT SCALE = 200.0000' / 1"	CHECKED -
PLOT DATE = 1/9/2012	DATE -

**STATE OF ILLINOIS  
DEPARTMENT OF TRANSPORTATION**

**BIRCHWOOD AVENUE INTERCHANGE**

SCALE: 1" = 100'    SHEET NO. 2 OF 14 SHEETS    STA.    TO STA.

F.A.I. RTE.	SECTION	COUNTY	TOTAL SHEETS	SHEET NO.
155	90108RS-4(107.106.106XRS-2)	TAZEWELL	92	54
CONTRACT NO. 68914				
ILLINOIS FED. AID PROJECT				