


EROSION CONTROL LEGEND

- ~ DIRECTION OF FLOW
- + PROPOSED TEMP. DITCH CHECK
- ▒ PROPOSED RIPRAP
- - PROP. GRADING AND SHAPING DITCHES
- ◆ PROP. INLET AND PIPE PROTECTION

REMOVAL ITEMS

- ① 4" SOLID (WHITE)
- ② 4" SOLID (YELLOW)
- ③ 6" SKIP DASH (WHITE)
- ④ 8" SKIP DASH (WHITE)
- ⑤ 8" SOLID (WHITE)
- ⑥ 12" DIAGONAL (WHITE)
- ⑦ 24" STOP BAR (WHITE)
- ⑧ 18" AERIAL SPEED ZONE (WHITE)

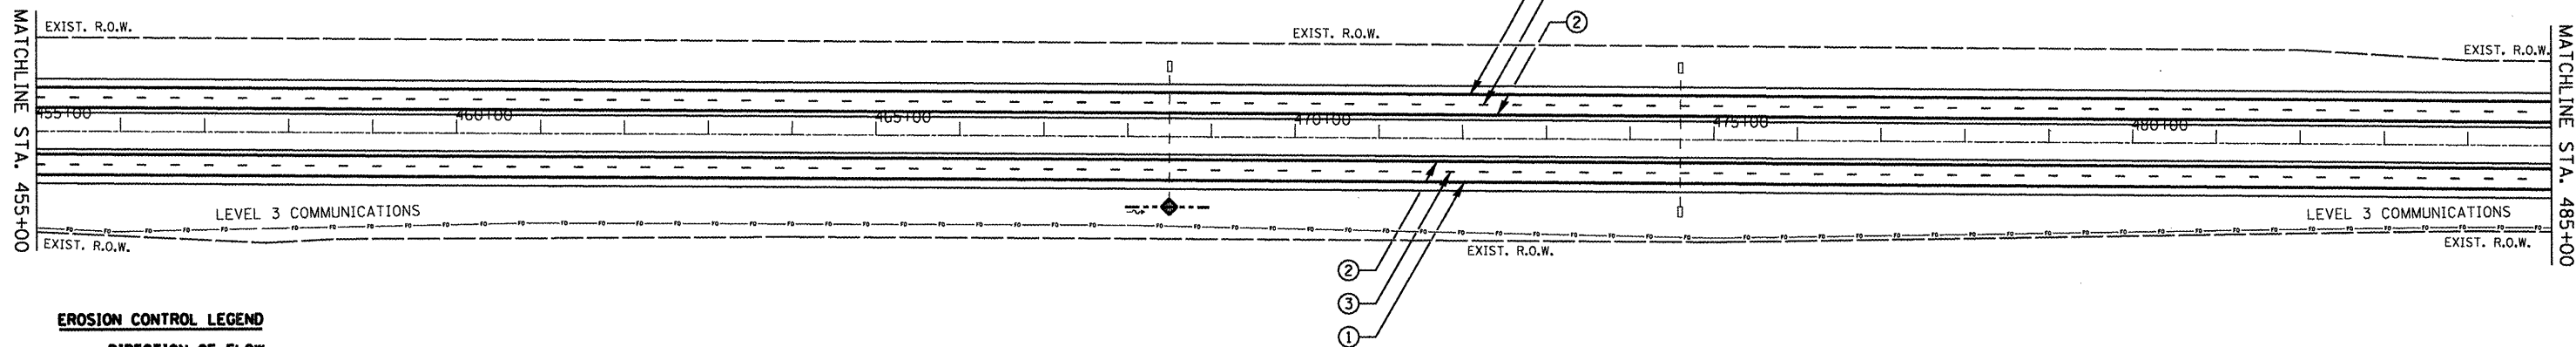

- ① 4" SOLID (WHITE)
- ② 4" SOLID (YELLOW)
- ③ 6" SKIP DASH (WHITE)
- ④ 8" SKIP DASH (WHITE)
- ⑤ 8" SOLID (WHITE)
- ⑥ 12" DIAGONAL (WHITE)
- ⑦ 24" STOP BAR (WHITE)
- ⑧ 18" AERIAL SPEED ZONE (WHITE)

REMOVAL ITEMS

EROSION CONTROL LEGEND

- ~ DIRECTION OF FLOW
- + PROPOSED TEMP. DITCH CHECK
- ▒ PROPOSED RIPRAP
- - PROP. GRADING AND SHAPING DITCHES
- ◆ PROP. INLET AND PIPE PROTECTION

FILE NAME =
D468914-1-155 Typicals.dgn

USER NAME = johnsontv
 DRAWN -
 CHECKED -
 PLOT DATE = 1/9/2012

DESIGNED -
 DRAWN -
 CHECKED -
 DATE -

REVISED -
 REVISED -
 REVISED -
 REVISED -

**STATE OF ILLINOIS
 DEPARTMENT OF TRANSPORTATION**

I-155 PLAN

SCALE: 1" = 100' SHEET NO. 11 OF 14 SHEETS STA. 425+00 TO STA. 485+00

F.A.I. RTE.	SECTION	COUNTY	TOTAL SHEETS	SHEET NO.
155	901108RS-4(107,106,106XRS-2)	TAZEWELL	92	63
CONTRACT NO. 68914				
ILLINOIS FED. AID PROJECT				