



Location 2 S.N. 062-0004 Information Only

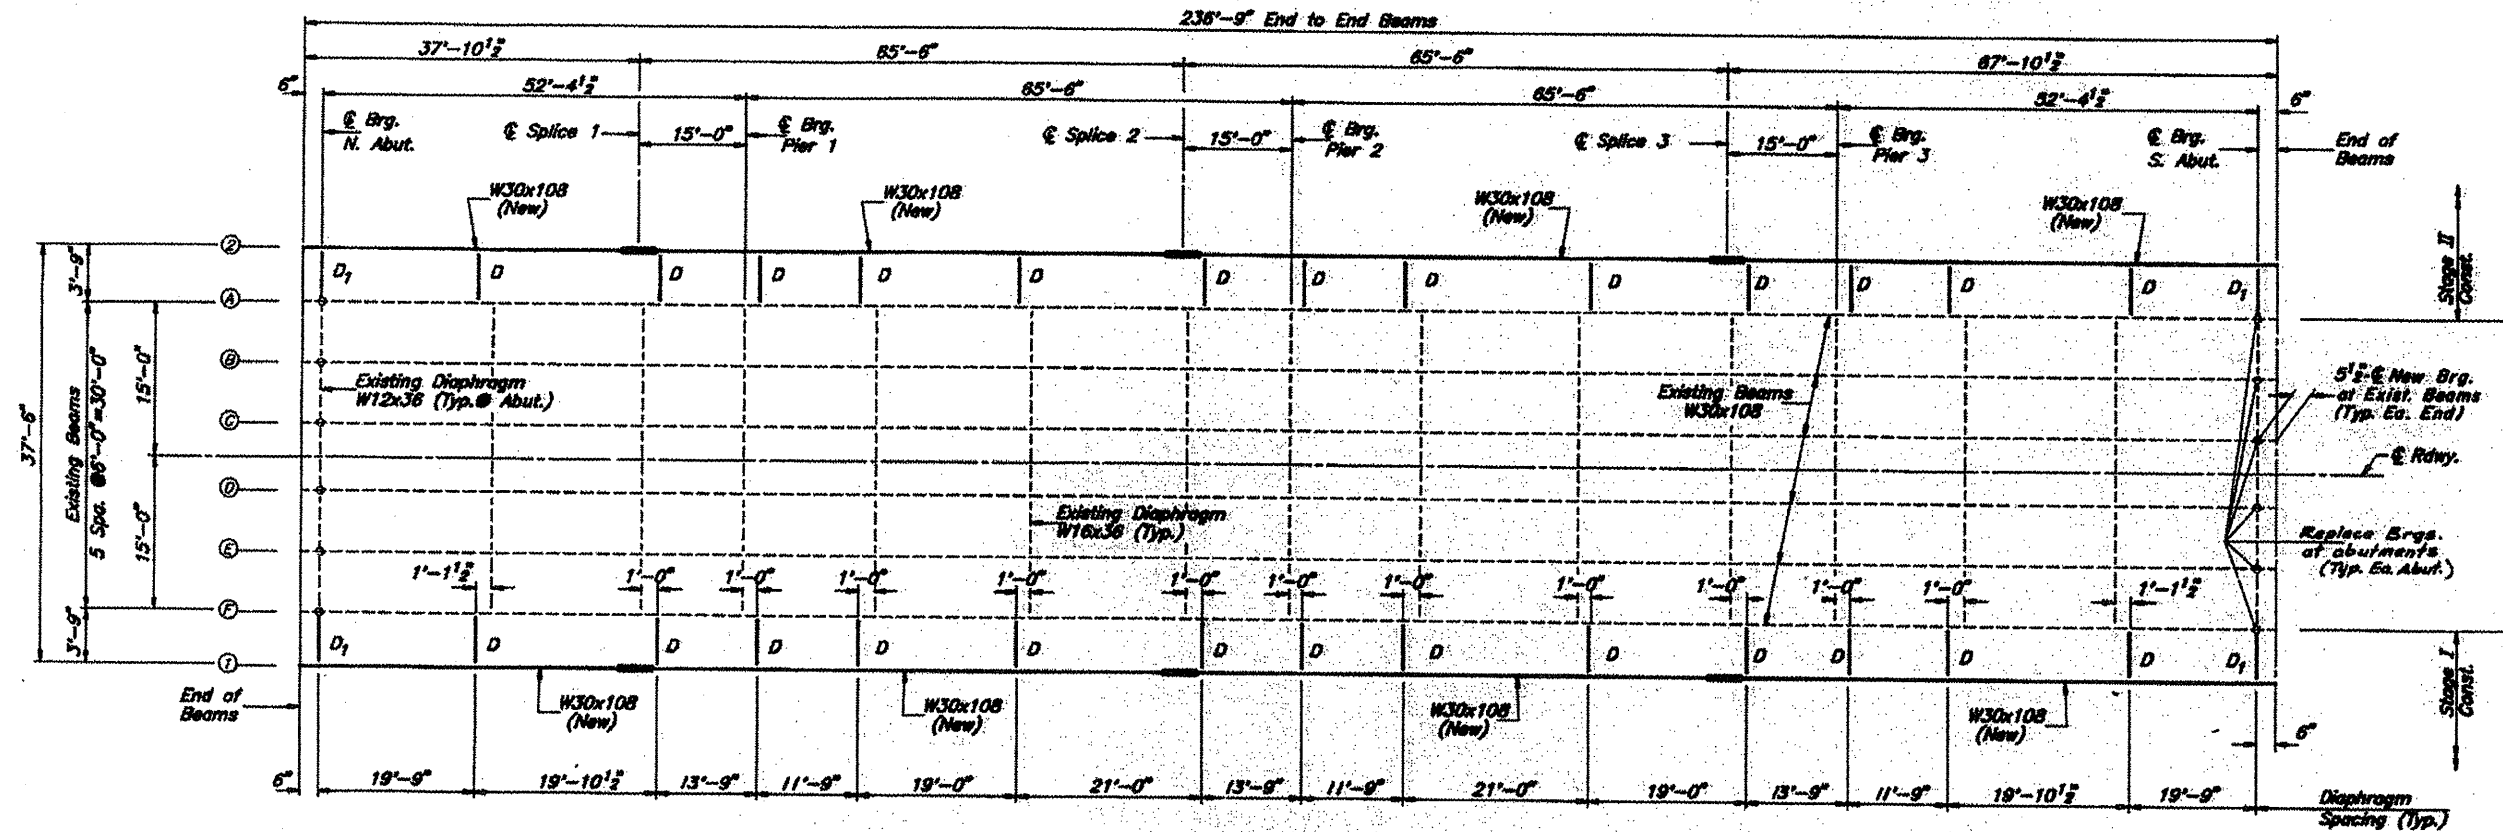

FRAMING PLAN

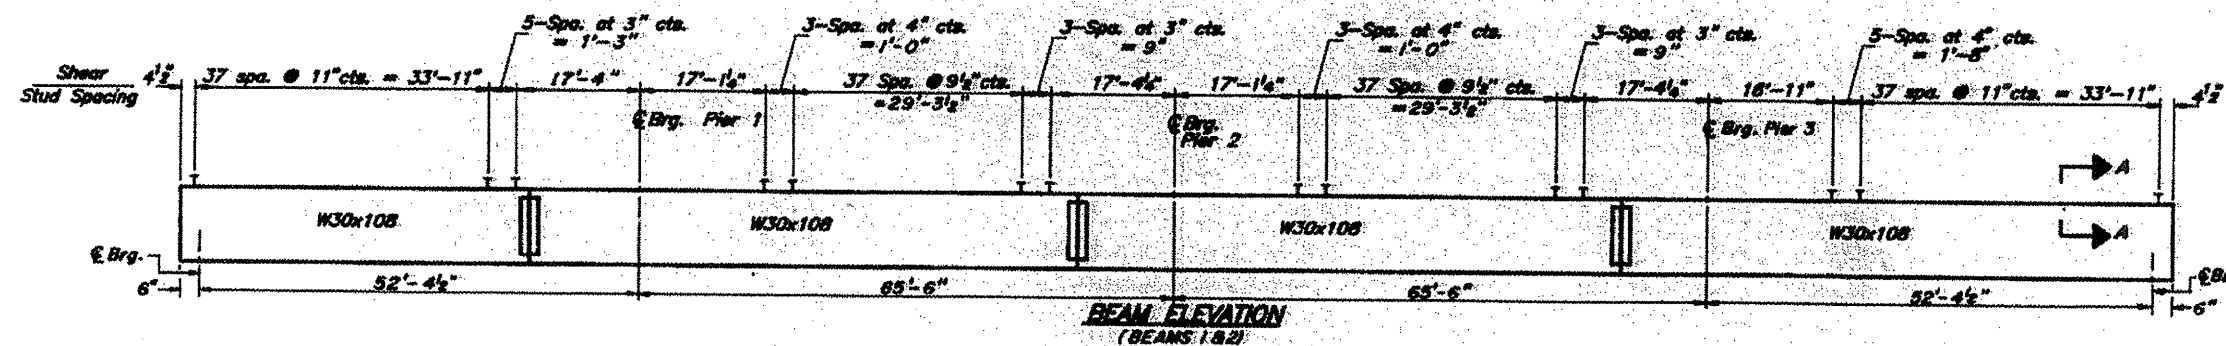

**BEAM ELEVATION
(BEAMS 1 & 2)**

FILE NAME 68A62 Metalize.dgn	USER NAME AtadeSA	DESIGNED ---	REVISED ---	STATE OF ILLINOIS DEPARTMENT OF TRANSPORTATION	SCALE: _____	SHEET _____ OF _____ SHEETS	STA. _____ TO STA. _____	F.A. RTE. var	SECTION D4 Metalizing 2012	COUNTY Marshallwoodford	TOTAL SHEETS 21	SHEET NO. 9
PLOT SCALE = 1/8" = 1' / in.		CHECKED ---		CONTRACT NO. 68A62		ILLINOIS FED. AID PROJECT						
PLOT DATE = 12/29/2011		DATE ---										