

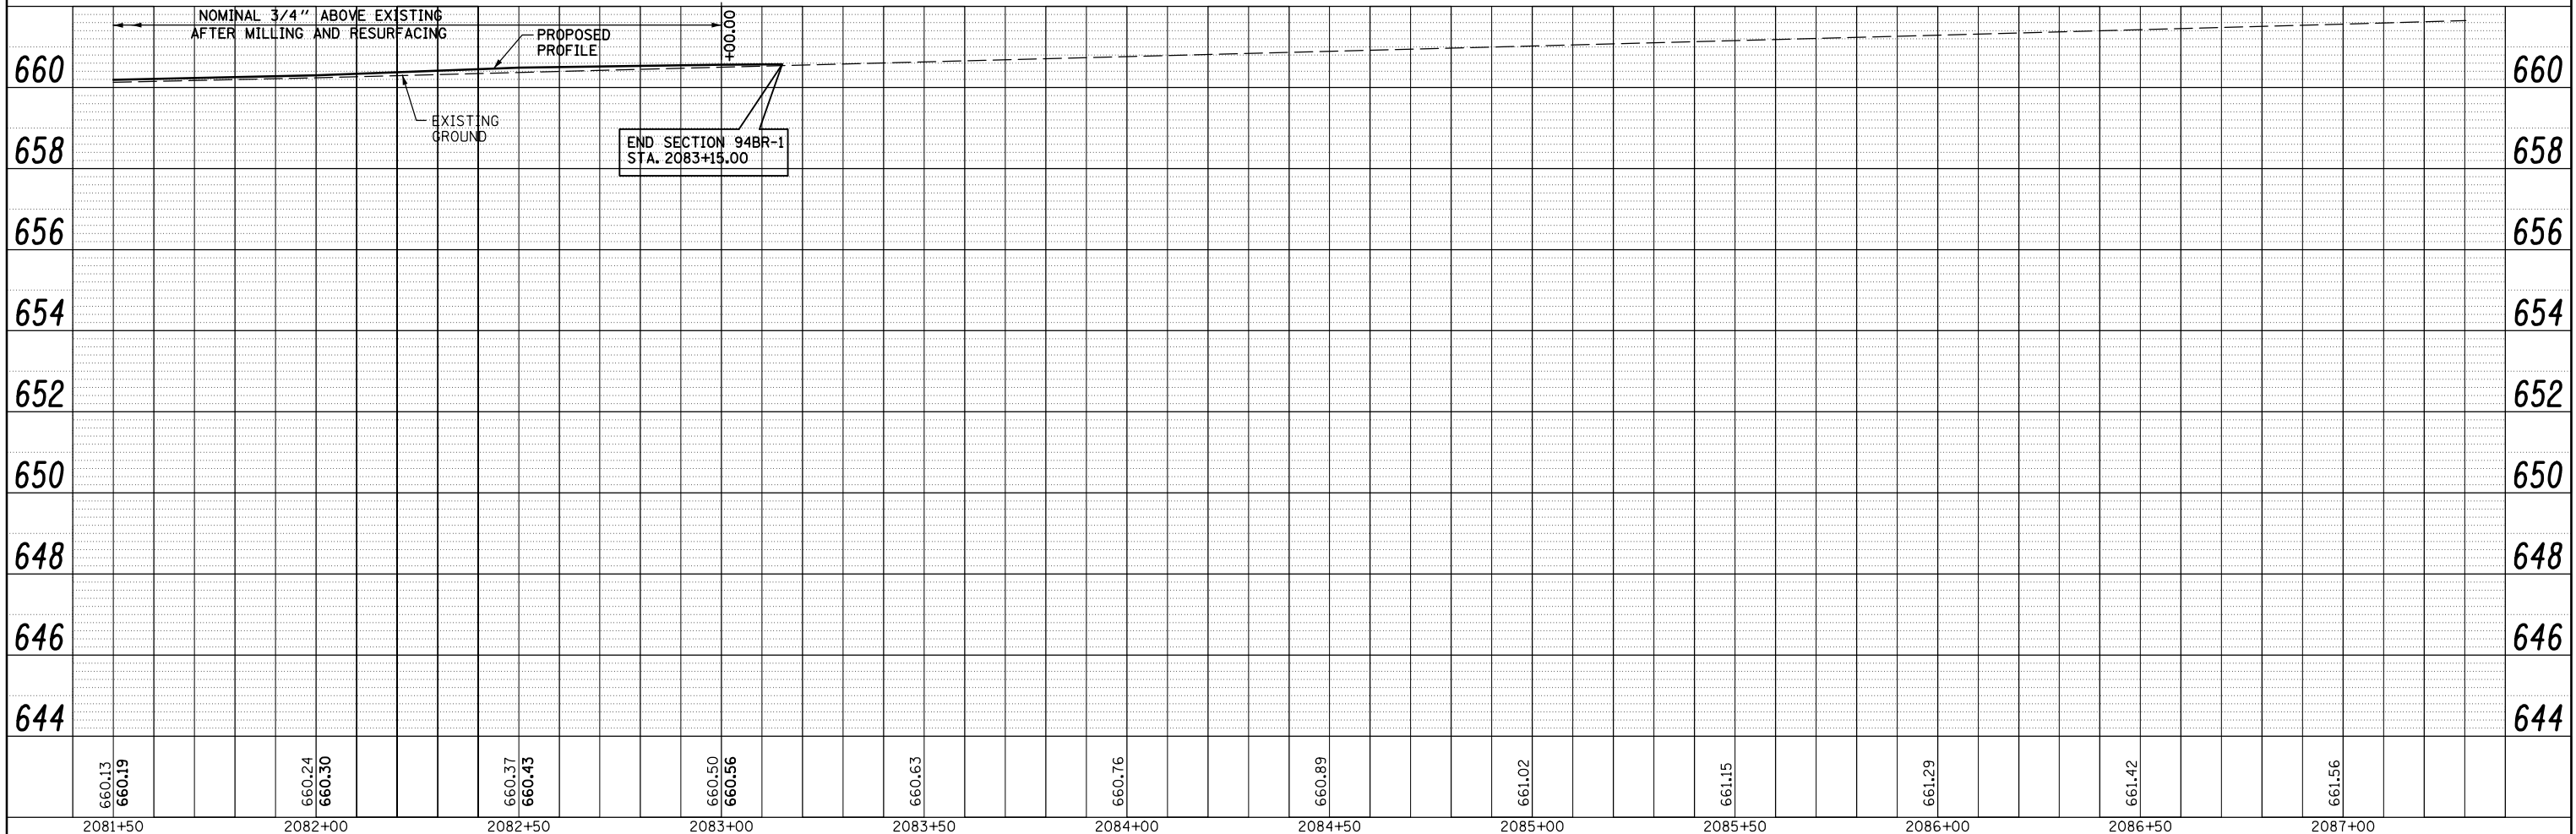


 

LEGEND
 BUTT JOINT

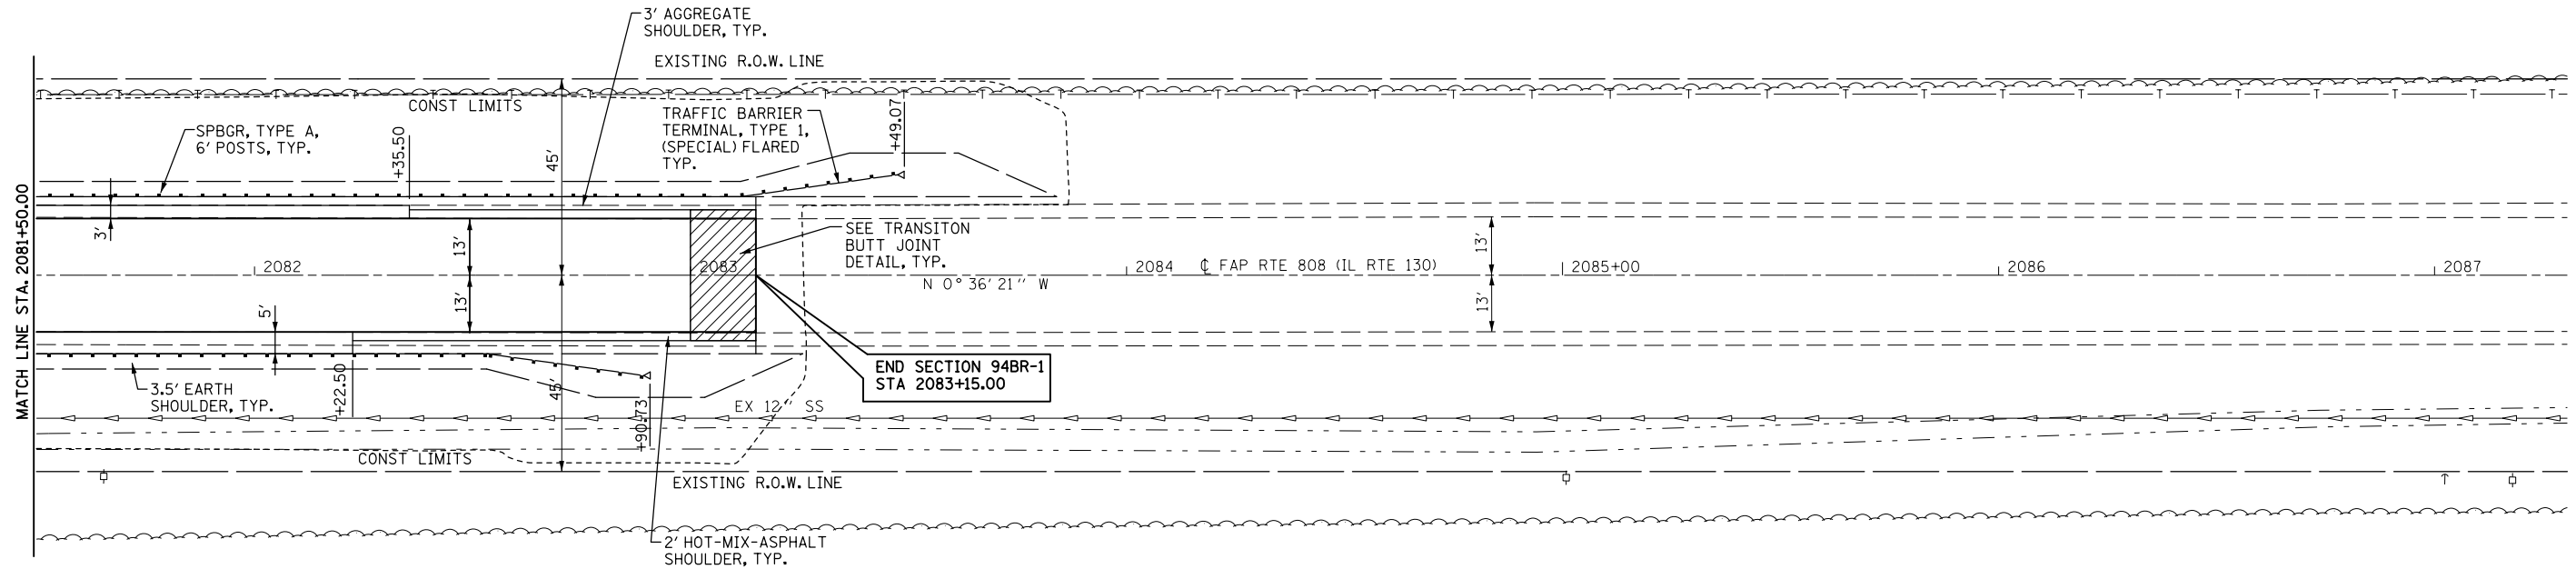

PLAN	SURVEYED	BY	DATE
	PLOTTED		
	CHECKED		
	NOTE BOOK		
	NO.		

PROFILE	SURVEYED	BY	DATE
	PLOTTED		
	CHECKED		
	NOTE BOOK		
	NO.		

HURST-ROSCHKE ENGINEERS, INC.
 HILLSBORO, ILLINOIS 62049
 (217)332-3959 FAX (217)332-3212



FILE NAME =	USER NAME = keysrb	DESIGNED - JJC	REVISED -
c:\pwork\pwork\keysrb\d0270790\570582-sh-t-plnprof_2.dgn		DRAWN - UJ	REVISED -
		CHECKED - MAR	REVISED -
		DATE - 5-13-11	REVISED -

STATE OF ILLINOIS
DEPARTMENT OF TRANSPORTATION

PLAN AND PROFILE SHEET

SCALE: 1" = 20' SHEET NO. 2 OF 2 SHEETS STA. 2081+50 TO STA. 2087+50

F.A.P. RTE.	SECTION	COUNTY	TOTAL SHEETS	SHEET NO.
808	94BR-1	CHAMPAIGN	50	10
CONTRACT NO. 70582			ILLINOIS FED. AID PROJECT	