
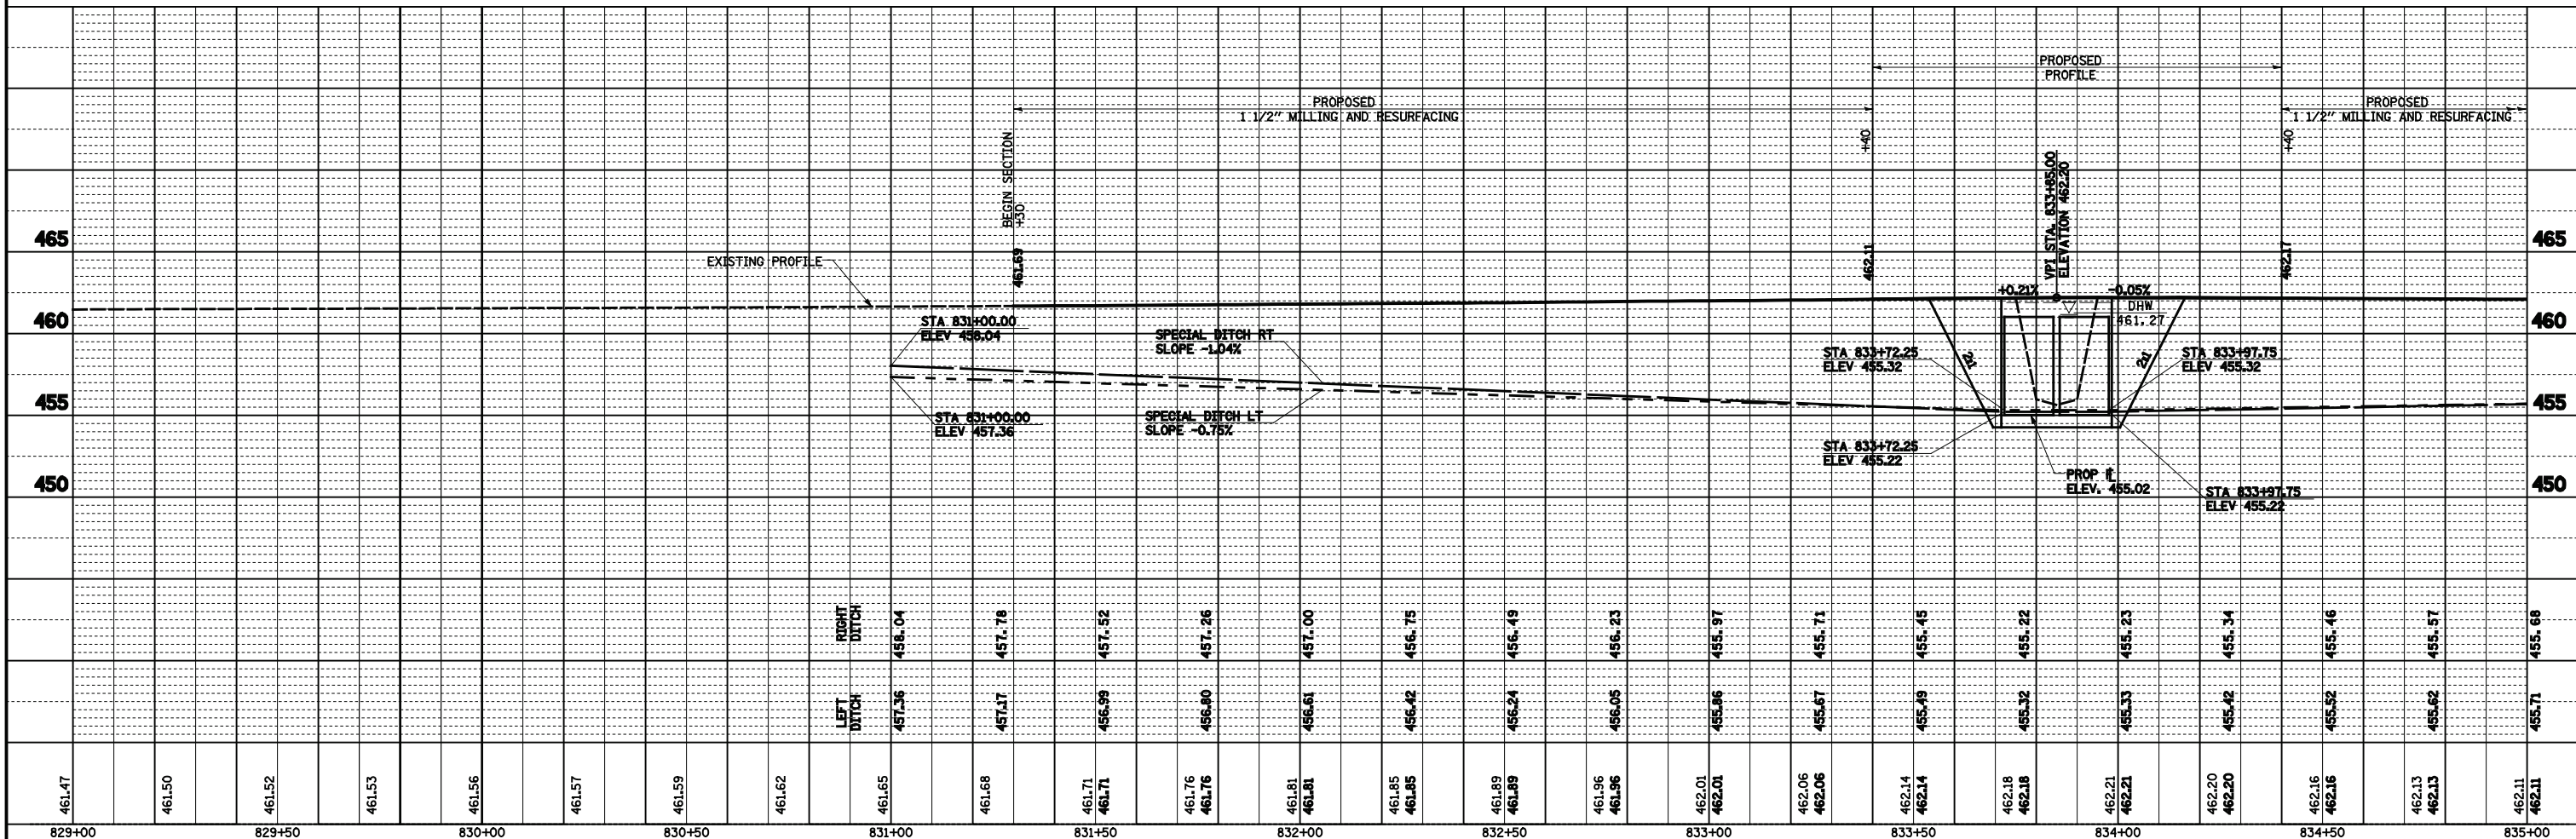


PLAN	SURVEYED	BY	DATE
	PLOTTED		
	CHECKED		
	APPROVED		
	NO. _____		
	CADD FILE NAME		

PROFILE	SURVEYED	BY	DATE
	PLOTTED		
	CHECKED		
	APPROVED		
	NO. _____		
	NOTATIS CHRD		

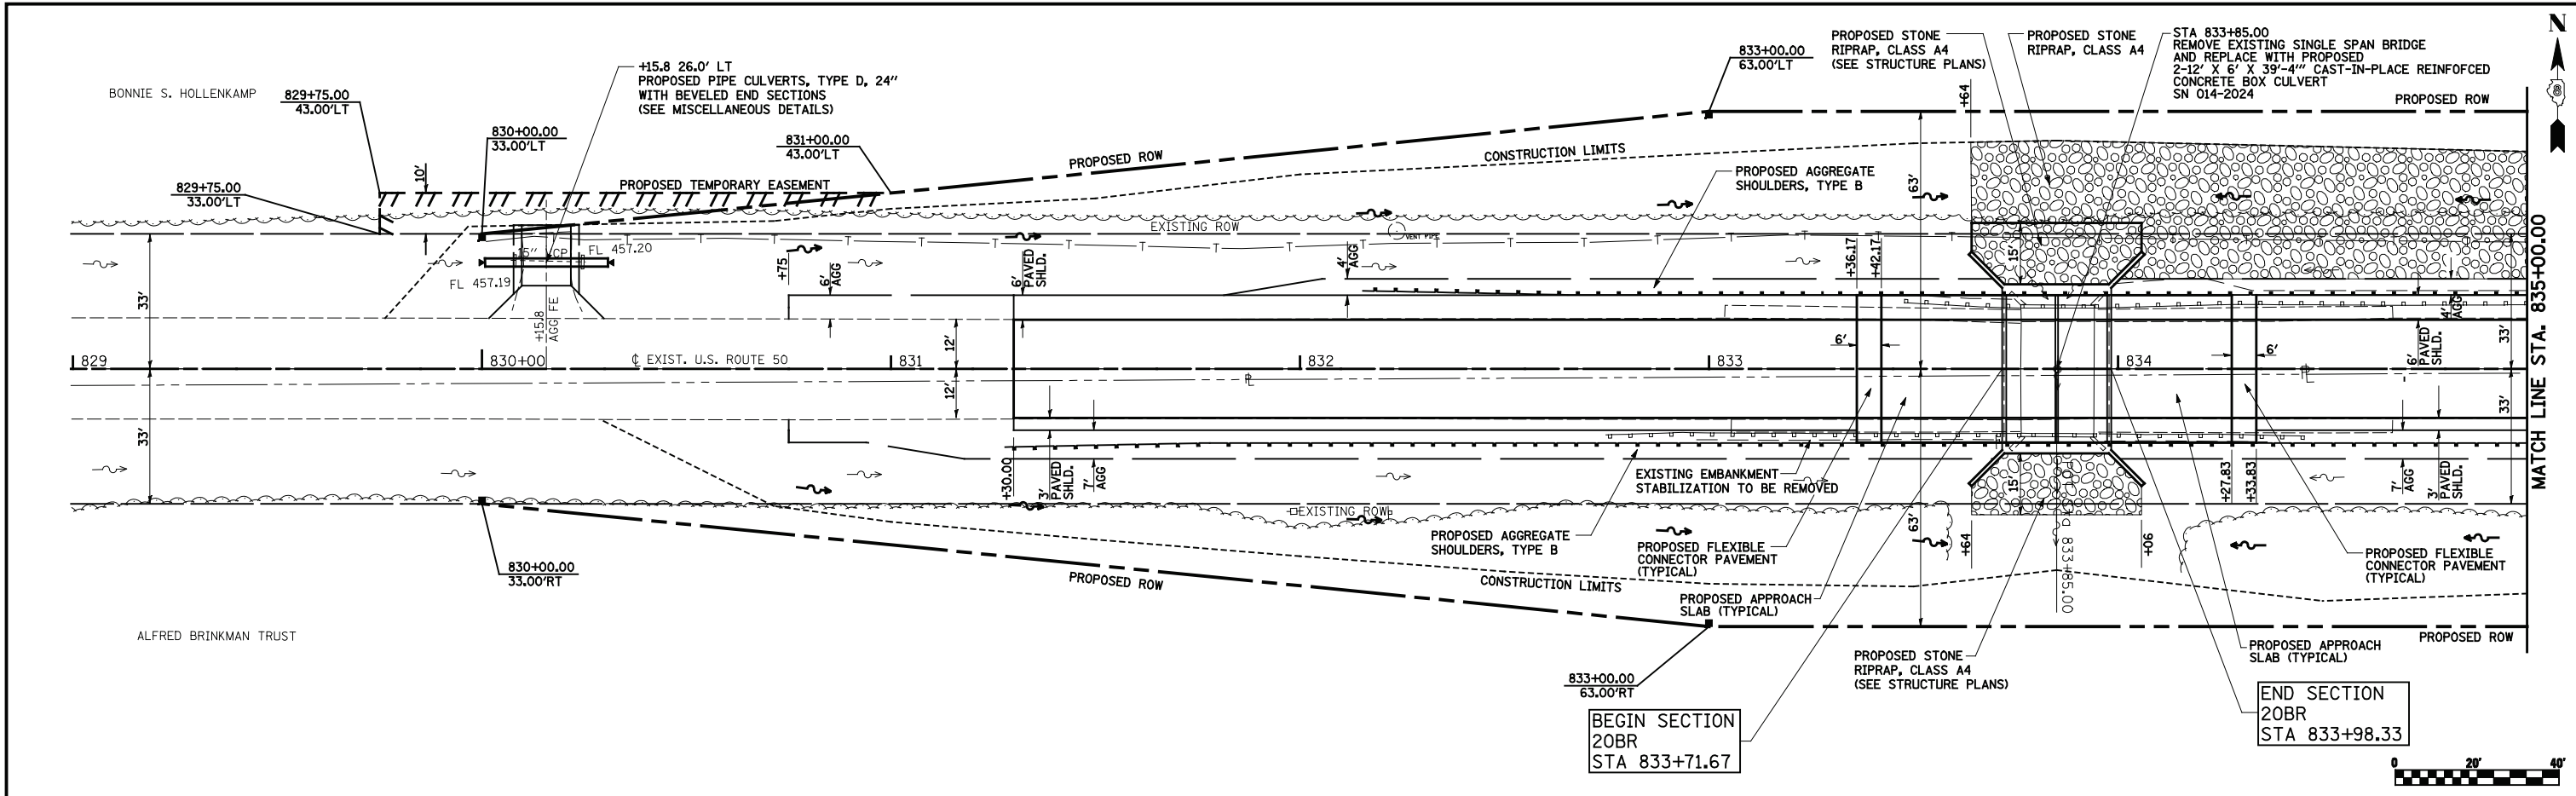

FILE NAME =	USER NAME = Paul	DESIGNED - JWS	REVISED -	STATE OF ILLINOIS DEPARTMENT OF TRANSPORTATION	PLAN AND PROFILE - FAP 327 (US ROUTE 50) SCALE: 1"=20' SHEET NO. 1 OF 2 SHEETS STA. 829+00.00 TO STA. 835+00.00	F.A.P. RTE. 327	SECTION 20BR	COUNTY CLINTON	TOTAL SHEETS 51	SHEET NO. 12	
*FILEL#	PLOT SCALE = 40.0000' / IN.	CHECKED - BRM	REVISED -			CONTRACT NO. 76B43					
	PLOT DATE = 11/16/2011	DATE - 12-2-10	REVISED -			ILLINOIS FED. AID PROJECT					