
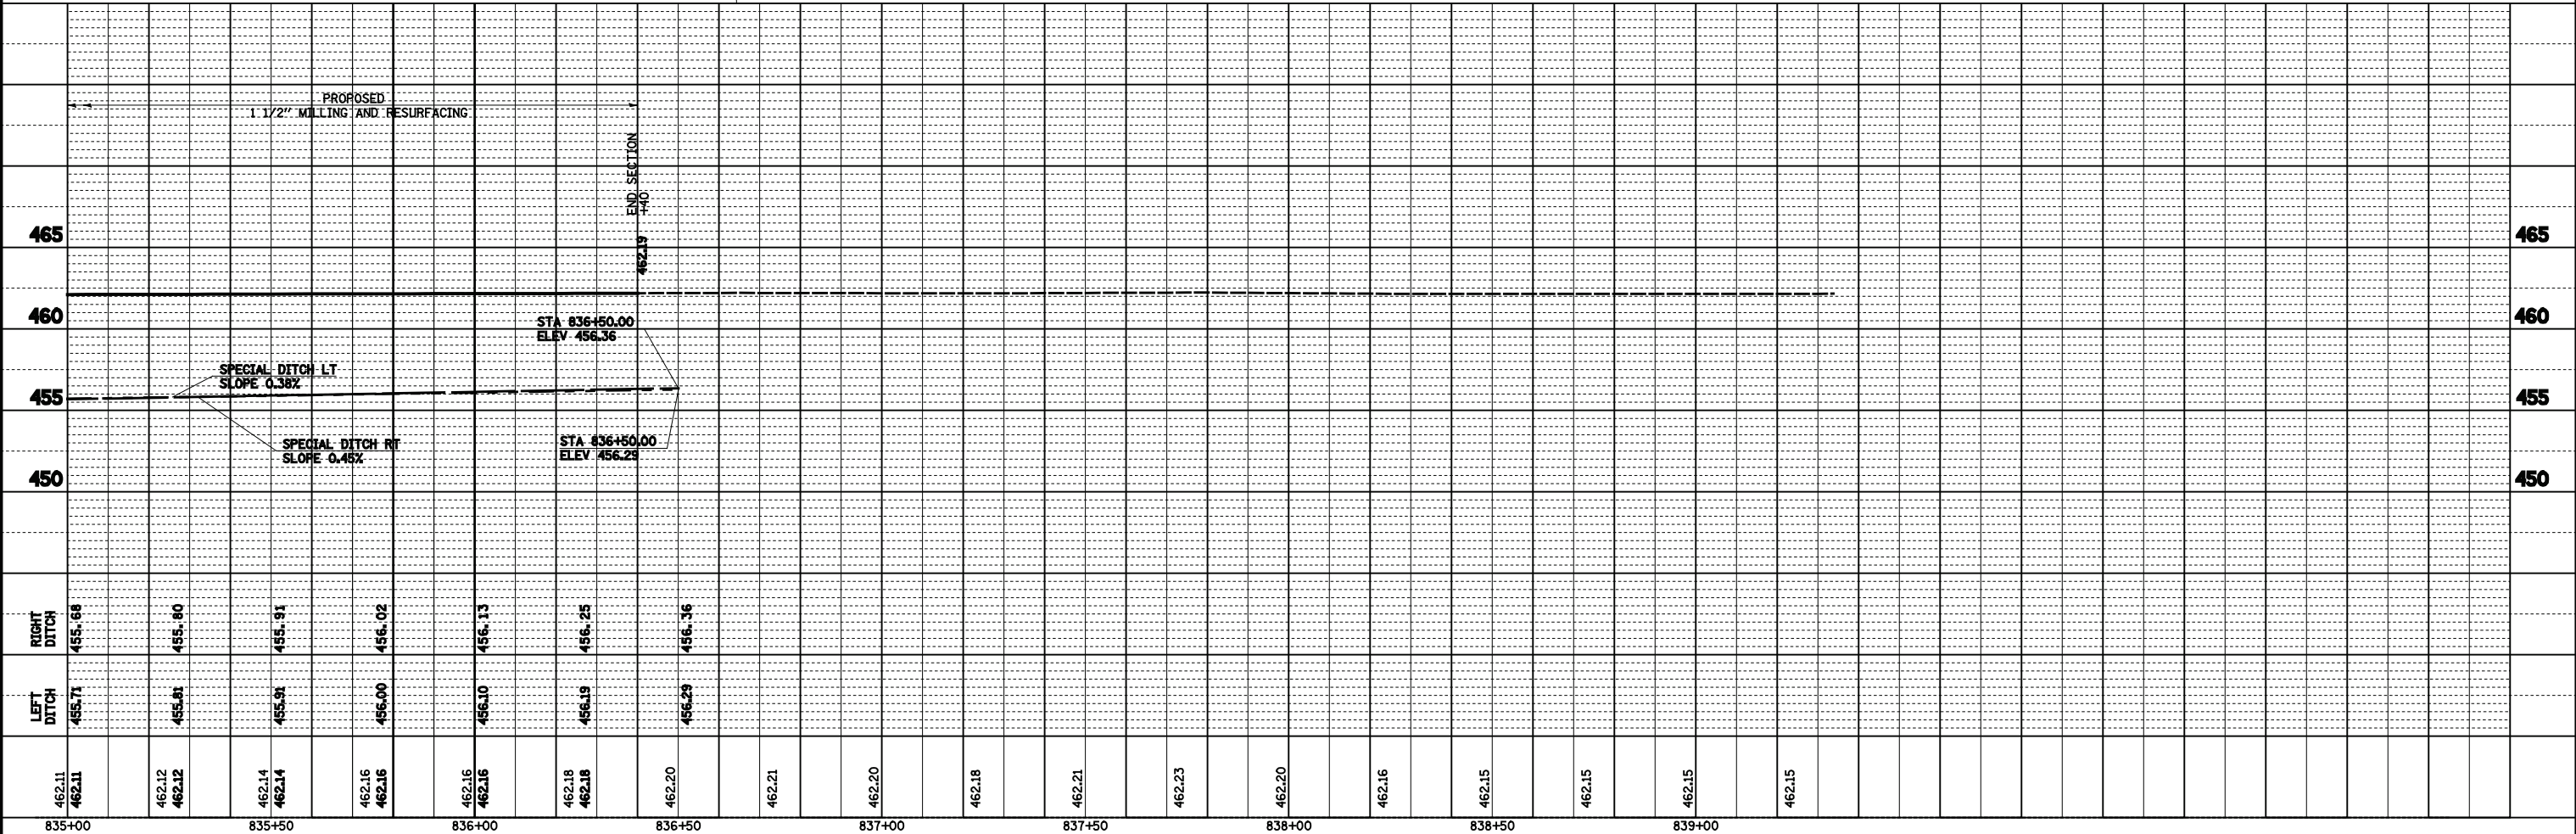


PLAN	SURVEYED	BY	DATE
	PLOTTED		
	CHECKED		
	ALIGNED		
	CAD FILE NAME		
	NO.		

PROFILE	SURVEYED	BY	DATE
	PLOTTED		
	CHECKED		
	STRUCTURE		
	NOTATION		
	CHRD		
	NO.		

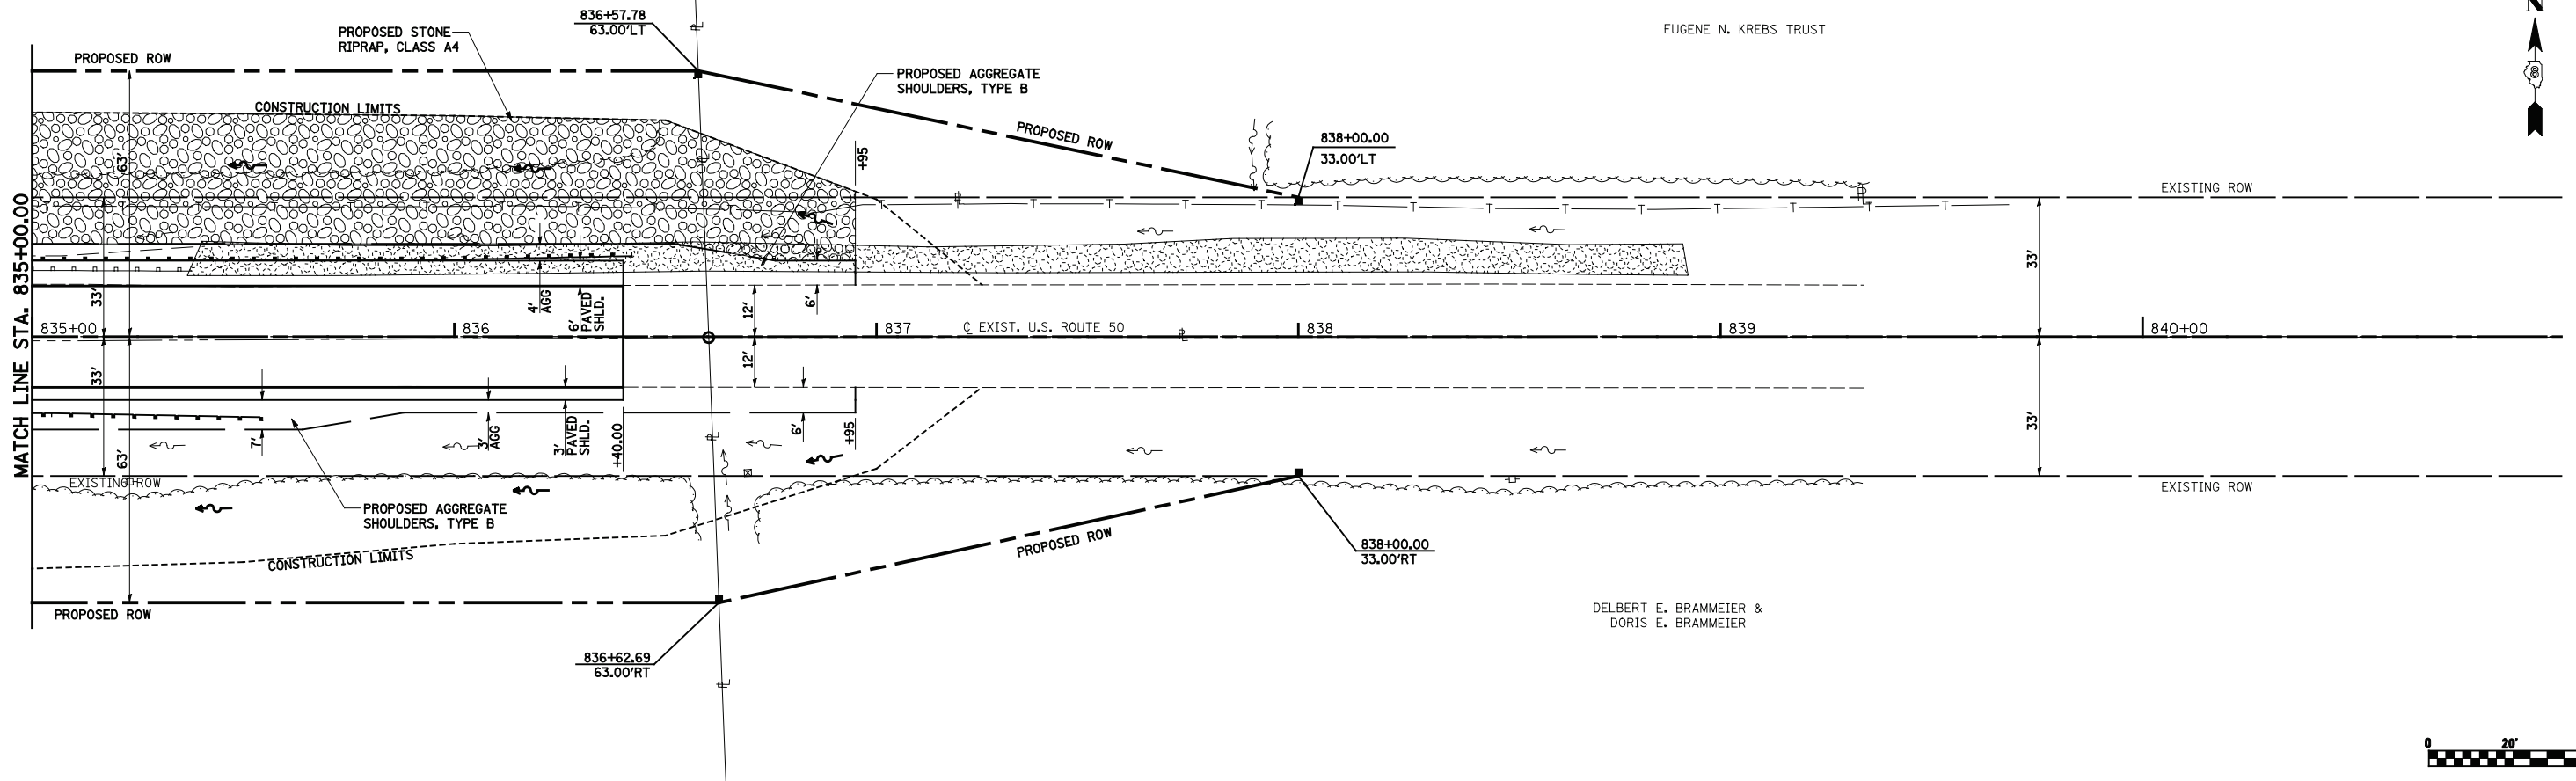

FILE NAME =	USER NAME = Paul	DESIGNED - JWS	REVISED -
FILEL		DRAWN - PDB	REVISED -
	PLOT SCALE = 40.0000' / IN.	CHECKED - BRM	REVISED -
	PLOT DATE = 11/16/2011	DATE - 12-2-10	REVISED -

STATE OF ILLINOIS
DEPARTMENT OF TRANSPORTATION

PLAN AND PROFILE - FAP 327 (US ROUTE 50)
SCALE: 1"=20' SHEET NO. 2 OF 2 SHEETS STA. 835+00.00 TO STA. 839+50.00

F.A.P. RTE.	SECTION	COUNTY	TOTAL SHEETS	SHEET NO.
327	20BR	CLINTON	51	13
CONTRACT NO. 76B43				
ILLINOIS FED. AID PROJECT				