


**CURVE #2**  
 PI STA. = 25+85.04  
 $\Delta = 9^\circ 30' 40''$  (L.T.)  
 D = 3° 10' 12"  
 R = 1,807.40'  
 T = 150.36'  
 L = 300.03'  
 E = 6.24'  
 e = -----  
 T.R. = -----  
 S.E. RUN = -----  
 P.C. STA. = 24+34.68  
 P.T. STA. = 27+34.71

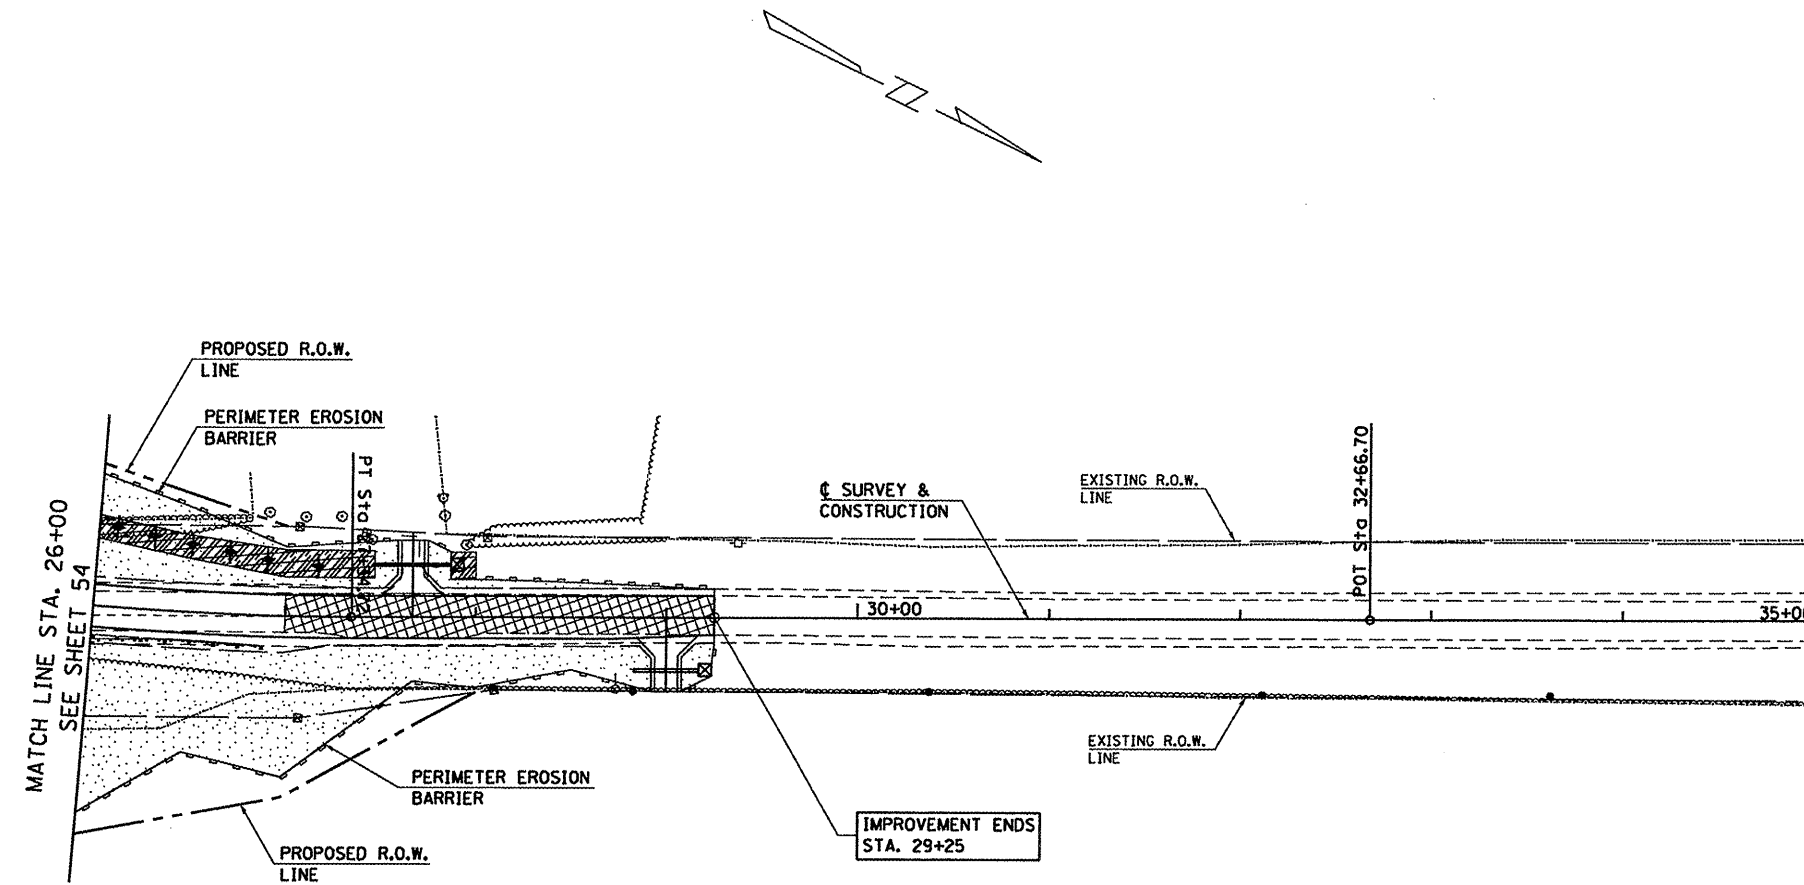

| TEMPORARY EROSION CONTROL: |   |
|----------------------------|---|
|                            | PERIMETER EROSION BARRIER                       |
|                            | TEMPORARY DITCH CHECK                           |
|                            | INLET AND PIPE PROTECTION                       |
| PERMANENT EROSION CONTROL: |   |
|                            | SEEDING CLASS 2, FERTILIZERS, & MULCH, METHOD 2 |
|                            | TURF REINFORCEMENT MAT                          |

NOTE: SEE SHEET 53 FOR EROSION CONTROL QUANTITIES.

FILE NAME = 46860 EROSION.DGN

|                   |                           |
|-------------------|---------------------------|
| DESIGNED - G.J.C. | REVISED - S.A.P. 03/24/11 |
| DRAWN - S.A.P.    | REVISED -                 |
| CHECKED - R.J.C.  | REVISED -                 |
| DATE - 01/10/11   | REVISED -                 |

4440 ASH GROVE  
 SPRINGFIELD, IL. 62711  
 (217) 793-8600  
 www.fehr-graham.com

**FEHR-GRAHAM & ASSOCIATES, LLC**  
 ENGINEERING AND SCIENCE CONSULTANTS  
 FREEPORT, IL ROCKFORD, IL ROCHELLE, IL MONROE, WI SPRINGFIELD, IL

**EROSION CONTROL PLAN**

PROPOSED STRUCTURE @ STA. 22+18.00

| CO. HWY.        | SECTION        | COUNTY     | TOTAL SHEETS       | SHEET NO. |
|-----------------|----------------|------------|--------------------|-----------|
| 9               | 06-00127-00-BR | JO DAVIESS | 55                 | 55        |
| SCOUT CAMP ROAD |                |            | CONTRACT NO. 85539 |           |
| ILLINOIS        |                |            |                    |           |