


85552

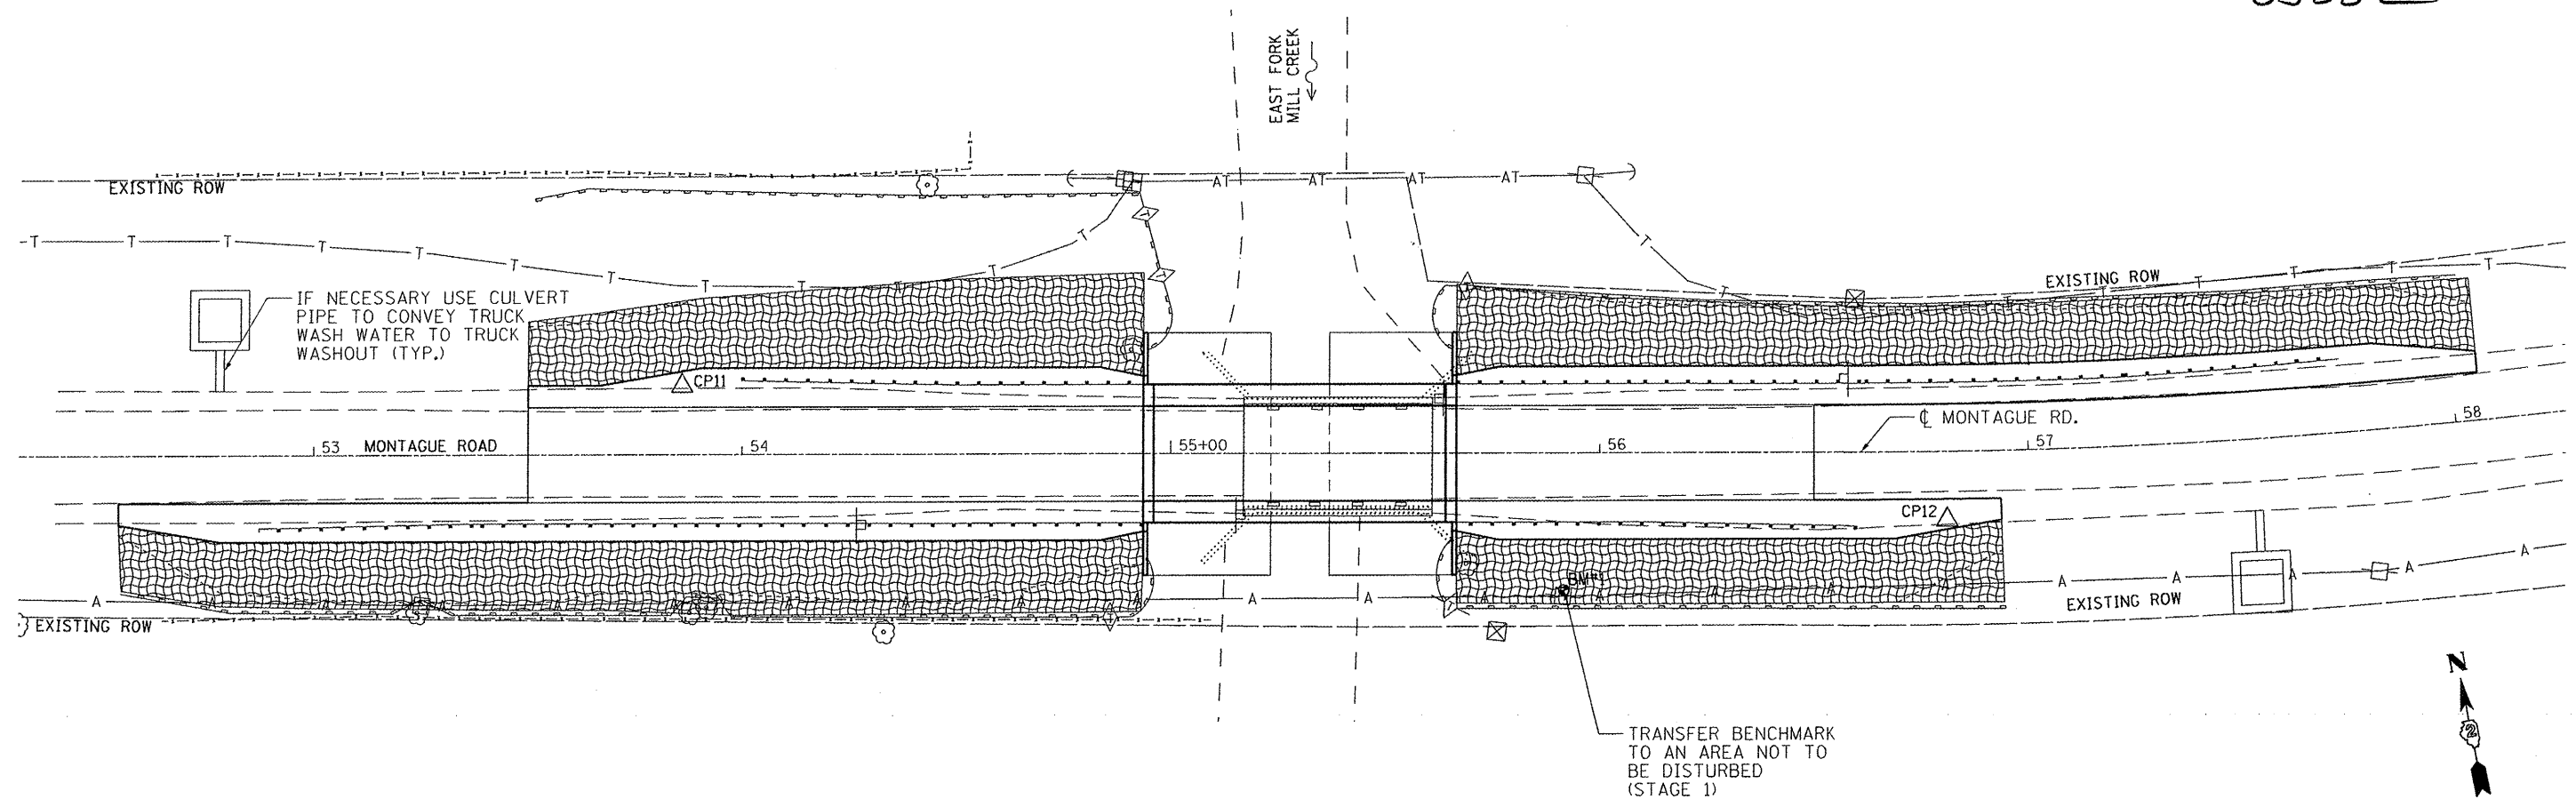

STAGE 1 - PERIMETER BARRIER TO BE INSTALLED PRIOR TO BEGINNING WORK.
 STAGE 2 - FINAL RESTORATION

LEGEND

- LIMITS OF CONSTRUCTION
- EROSION CONTROL BLANKET
- PERIMETER BARRIER
- TEMPORARY DITCH CHECK
- CONCRETE TRUCK WASH OUT



LAYOUT JUN 05/02/11 mcdor00377
 DRAWN JUN 12/16/11 12/06/2011
 REVIEWED SKM 12/16/11 12/06/2011
 I:\03\Jobs\030188\Road\Sheet\106-ECR-REV2.dgn

FILE NAME =	USER NAME = mcdor00377	DESIGNED -	REVISED -
1\03\Jobs\030188\Road\Sheet\106-ECR-REV2.dgn		DRAWN -	REVISED -
PLOT SCALE = AS SHOWN		CHECKED -	REVISED -
PLOT DATE = 12/06/2011		DATE = 12/16/11	REVISED -

STATE OF ILLINOIS
DEPARTMENT OF TRANSPORTATION

EROSION CONTROL PLAN
MONTAGUE ROAD BRIDGE REPLACEMENT
WINNEBAGO COUNTY, ILLINOIS

F.A.S. RTE. 0052	SECTION 03-00324-00-BR	COUNTY WINNEBAGO	TOTAL SHEETS 24	SHEET NO. 6
SHEET NO. OF SHEETS		STA. TO STA.	CONTRACT NO. 85552	
FED. ROAD DIST. NO. ILLINOIS FED. AID PROJECT				