



DATE: _____ BY: _____
 SURVEYED: _____
 PLAN: _____
 NOTE BOOK: _____
 ALIGNMENT CHECKED: _____
 RT. OF WAY CHECKED: _____
 NO. _____
 PLOTTING FILE NAME: _____

DATE: _____ BY: _____
 SURVEYED: _____
 PROFILE: _____
 NOTE BOOK: _____
 GRADES CHECKED: _____
 B.M. NOTED: _____
 STRUCTURE: _____
 ROTATING CIRCUIT: _____
 NO. _____

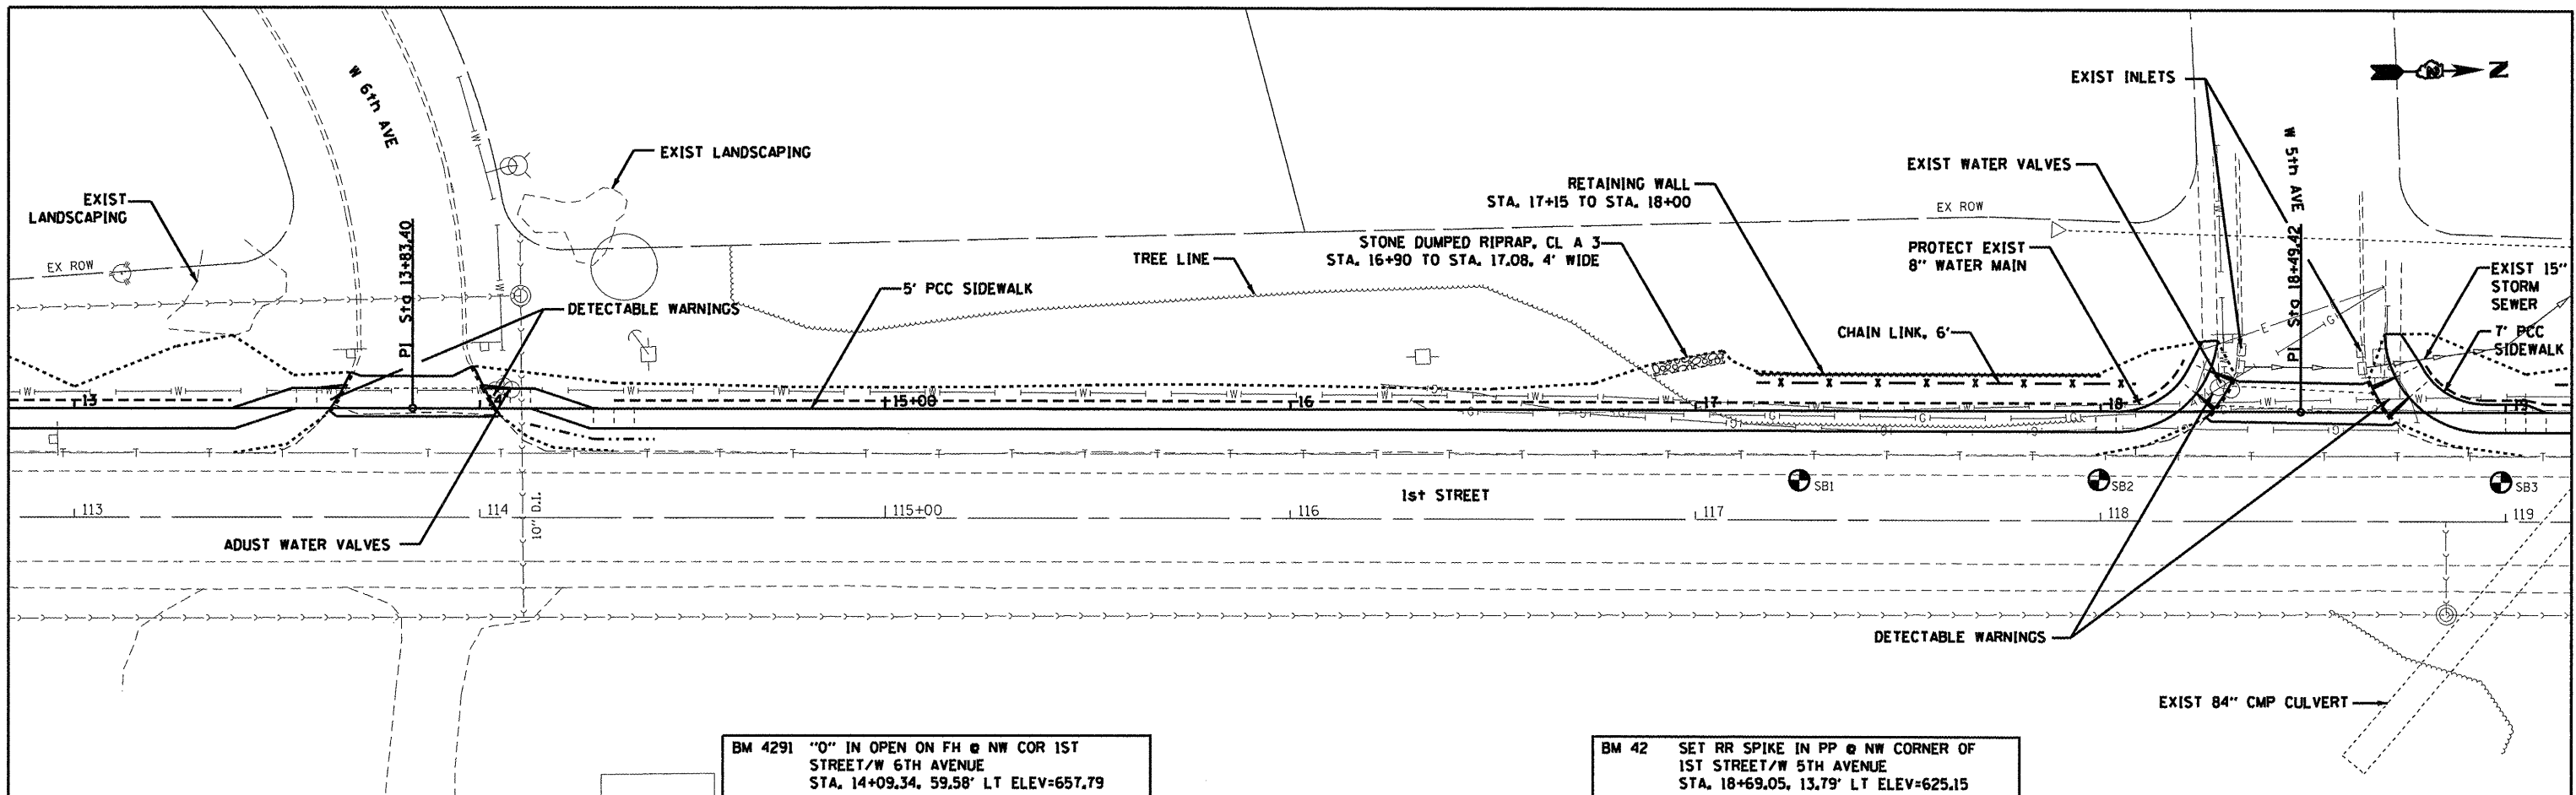

BM 4291 "O" IN OPEN ON FH @ NW COR 1ST STREET/W 6TH AVENUE
 STA. 14+09.34, 59.58' LT ELEV=657.79

BM 42 SET RR SPIKE IN PP @ NW CORNER OF 1ST STREET/W 5TH AVENUE
 STA. 18+69.05, 13.79' LT ELEV=625.15

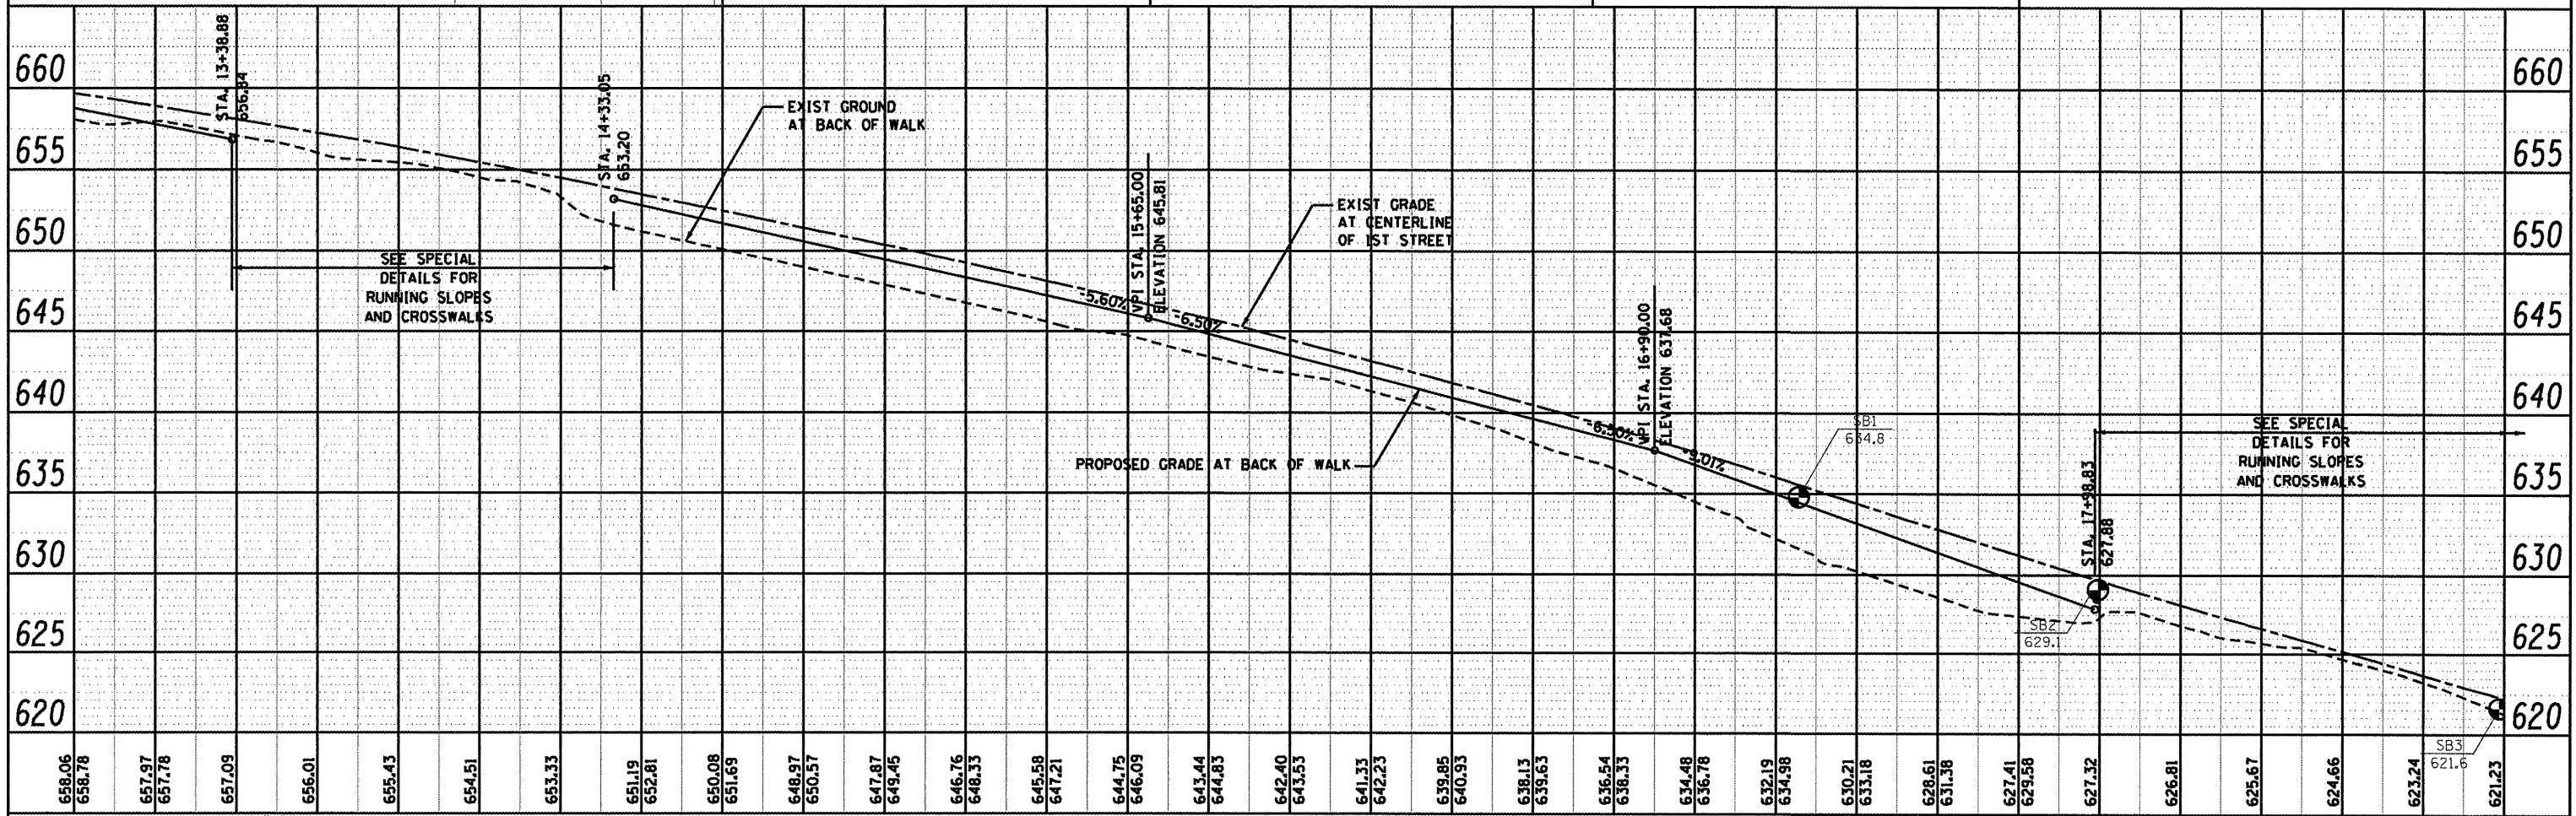

658.06 658.78	657.97 657.78	657.09	656.01	655.43	654.51	653.33	651.19 652.81	650.08 651.69	648.97 650.57	647.87 649.45	646.76 648.33	645.58 647.21	644.75 646.09	643.44 644.83	642.40 643.53	641.33 642.23	639.85 640.93	638.13 639.63	636.54 638.33	634.48 636.78	632.19 634.98	630.21 633.18	628.61 631.38	627.41 629.58	627.32	626.81	625.67	624.66	623.24 621.6	621.23
13+00	13+50	14+00	14+50	15+00	15+50	16+00	16+50	17+00	17+50	18+00	18+50	19+00																		

FILE NAME = SHT-PLNPRF.DWG
 USER NAME = PAR
 PLOT SCALE = 1"=20'
 PLOT DATE = 01-13-12

DESIGNED - BAJ	REVISED -
DRAWN - PAR	REVISED -
CHECKED - BAJ	REVISED -
DATE - 01-13-12	REVISED -

STATE OF ILLINOIS
 DEPARTMENT OF TRANSPORTATION

1ST STREET SIDEWALK
 PLAN AND PROFILE SHEETS
 SCALE: 1"=20' SHEET NO. 2 OF 3 SHEETS STA. 13+00 TO STA. 19+00

F.A. RTE.	SECTION	COUNTY	TOTAL SHEETS
	10-00019-00-SW	ROCK ISLAND	40
FED. ROAD DIST. NO.		ILLINOIS FED. AID PROJECT	CONTRACT NO. 85555