


TEMPORARY EROSION CONTROL LEGEND

- INLET AND PIPE PROTECTION
- EROSION CONTROL BLANKET
- PERIMETER EROSION BARRIER (SEE SCHEDULE FOR PLACEMENT DETAILS)

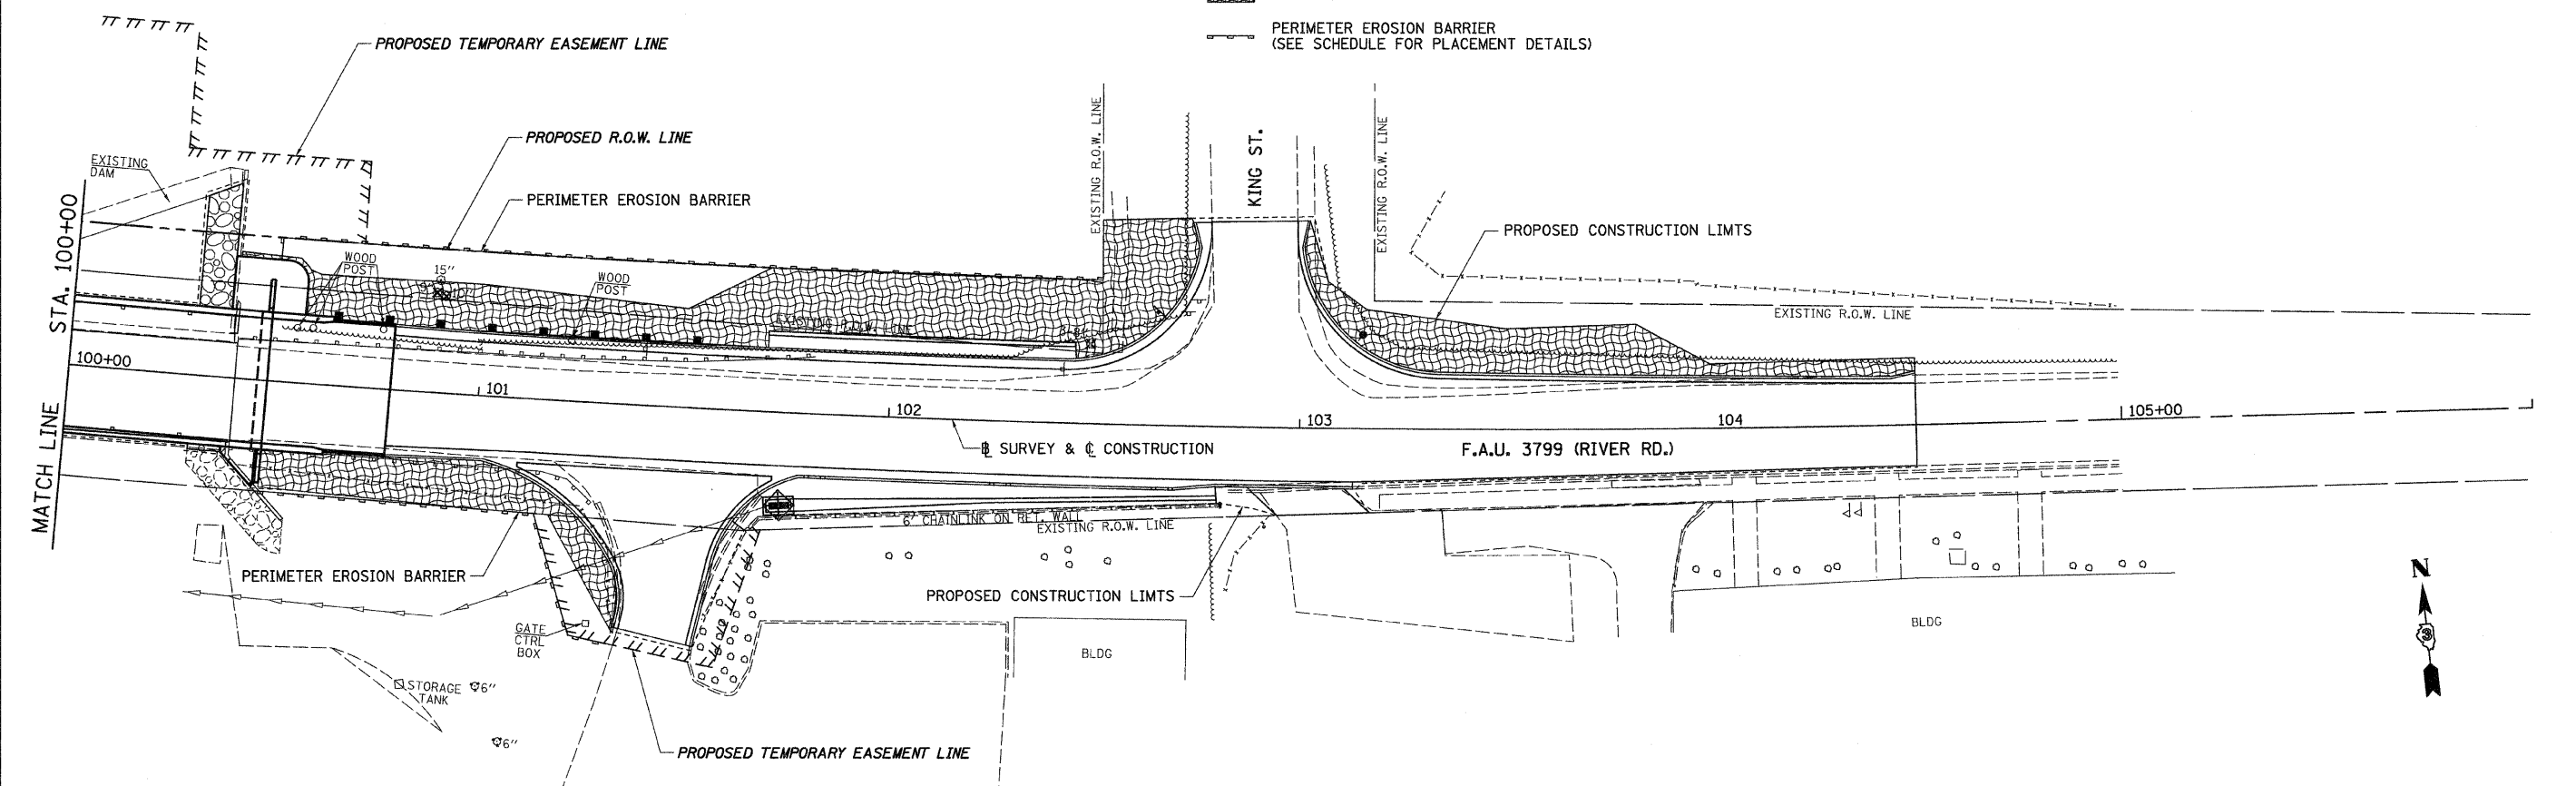

FILE NAME = v:\2987\2987e001.dgn

USER NAME = bdeoraene
 PLOT SCALE = 20,0000 ' / IN.
 PLOT DATE = 12/16/2011

DESIGNED -
 DRAWN -
 CHECKED -
 DATE -

REVISED -
 REVISED -
 REVISED -
 REVISED -

**STATE OF ILLINOIS
 DEPARTMENT OF TRANSPORTATION**

F.A.U. 3799 (RIVER RD.) EROSION CONTROL PLAN
 SCALE: 1"=20' SHEET NO. 1 OF 1 SHEETS STA. 94+00 TO STA. 106+00

F.A.U. RTE.	SECTION	COUNTY	TOTAL SHEETS	SHEET NO.
3799	08-00036-00-BR	KENDALL	54	14
CONTRACT NO. 87509				
ILLINOIS FED. AID PROJECT				