

**LEGEND - DRIVEWAYS**

PORTLAND CEMENT CONCRETE DRIVEWAY PAVEMENT, 6"


DETECTABLE WARNING

PLAN

DATE	
BY	
DESIGNED	
DRAWN	
CHECKED	
DATE	

PROFILE

DATE	
BY	
DESIGNED	
DRAWN	
CHECKED	
DATE	

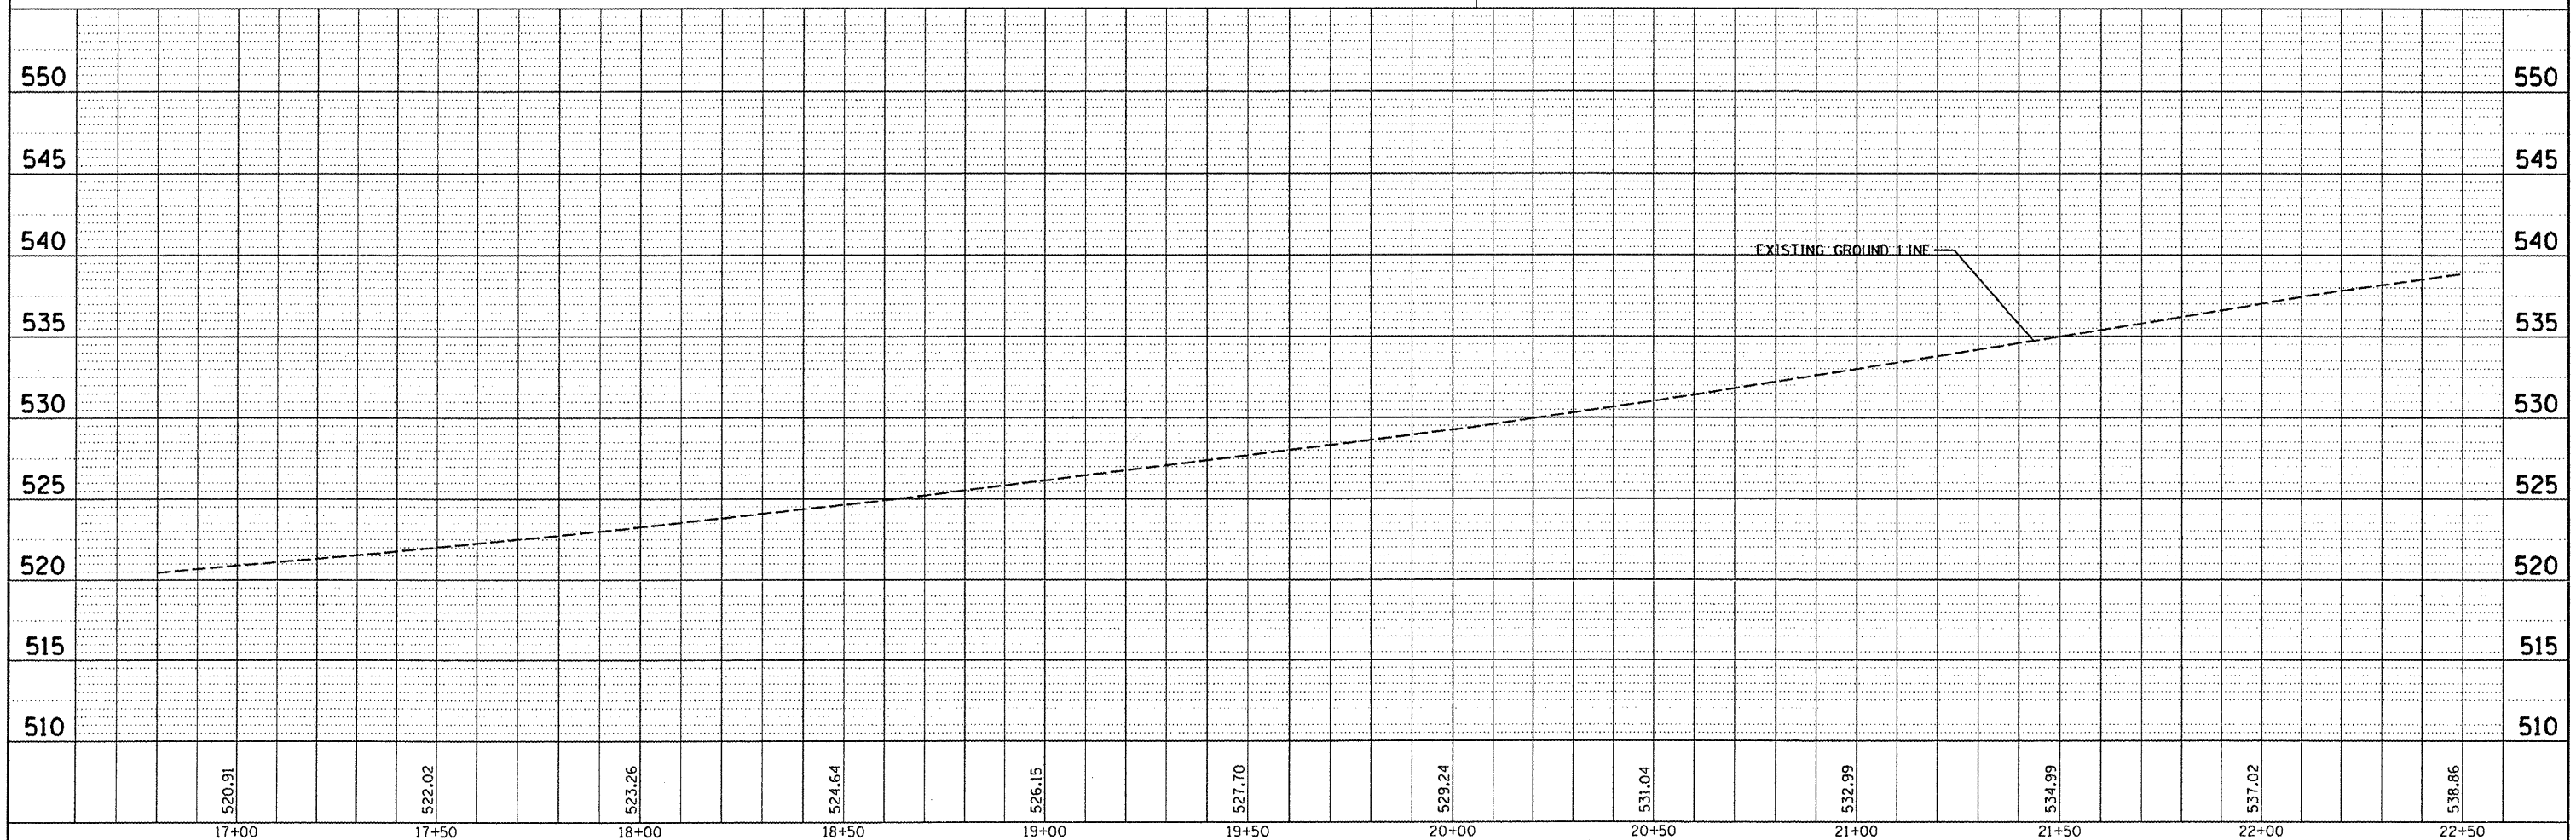

520.91	522.02	523.26	524.64	526.15	527.70	529.24	531.04	532.99	534.99	537.02	538.86
17+00	17+50	18+00	18+50	19+00	19+50	20+00	20+50	21+00	21+50	22+00	22+50

FILE NAME =	USER NAME = daws00878
I:\08Jobs\08L0212A\CAD\Road\Sheet\c-702.dgn	
PLOT SCALE = 40.000' / 1"	
PLOT DATE = 09/14/2011	

DESIGNED - DLC	REVISED -
DRAWN - DLC	REVISED -
CHECKED - MGD	REVISED -
DATE - 9/14/2011	REVISED -

**STATE OF ILLINOIS  
DEPARTMENT OF TRANSPORTATION**

**PETRI LANE  
PLAN AND PROFILE**

SCALE: 1"=20'    SHEET NO.    OF    SHEETS    STA. 17+00.00 TO STA. 22+50.00

F.A.U. RTE. 6698	SECTION 10-00183-00-FP	COUNTY TAZEWELL	TOTAL SHEETS 81	SHEET NO. 28
CONTRACT NO. 89595			ILLINOIS FED. AID PROJECT N-5093 (054)	