


DATE: \_\_\_\_\_  
 BY: \_\_\_\_\_  
 SURVEYED \_\_\_\_\_  
 PLOTTED \_\_\_\_\_  
 NOTE BOOK \_\_\_\_\_  
 AREAS CHECKED \_\_\_\_\_

DATE: \_\_\_\_\_  
 BY: \_\_\_\_\_  
 SURVEYED \_\_\_\_\_  
 PLOTTED \_\_\_\_\_  
 NOTE BOOK \_\_\_\_\_  
 AREAS CHECKED \_\_\_\_\_

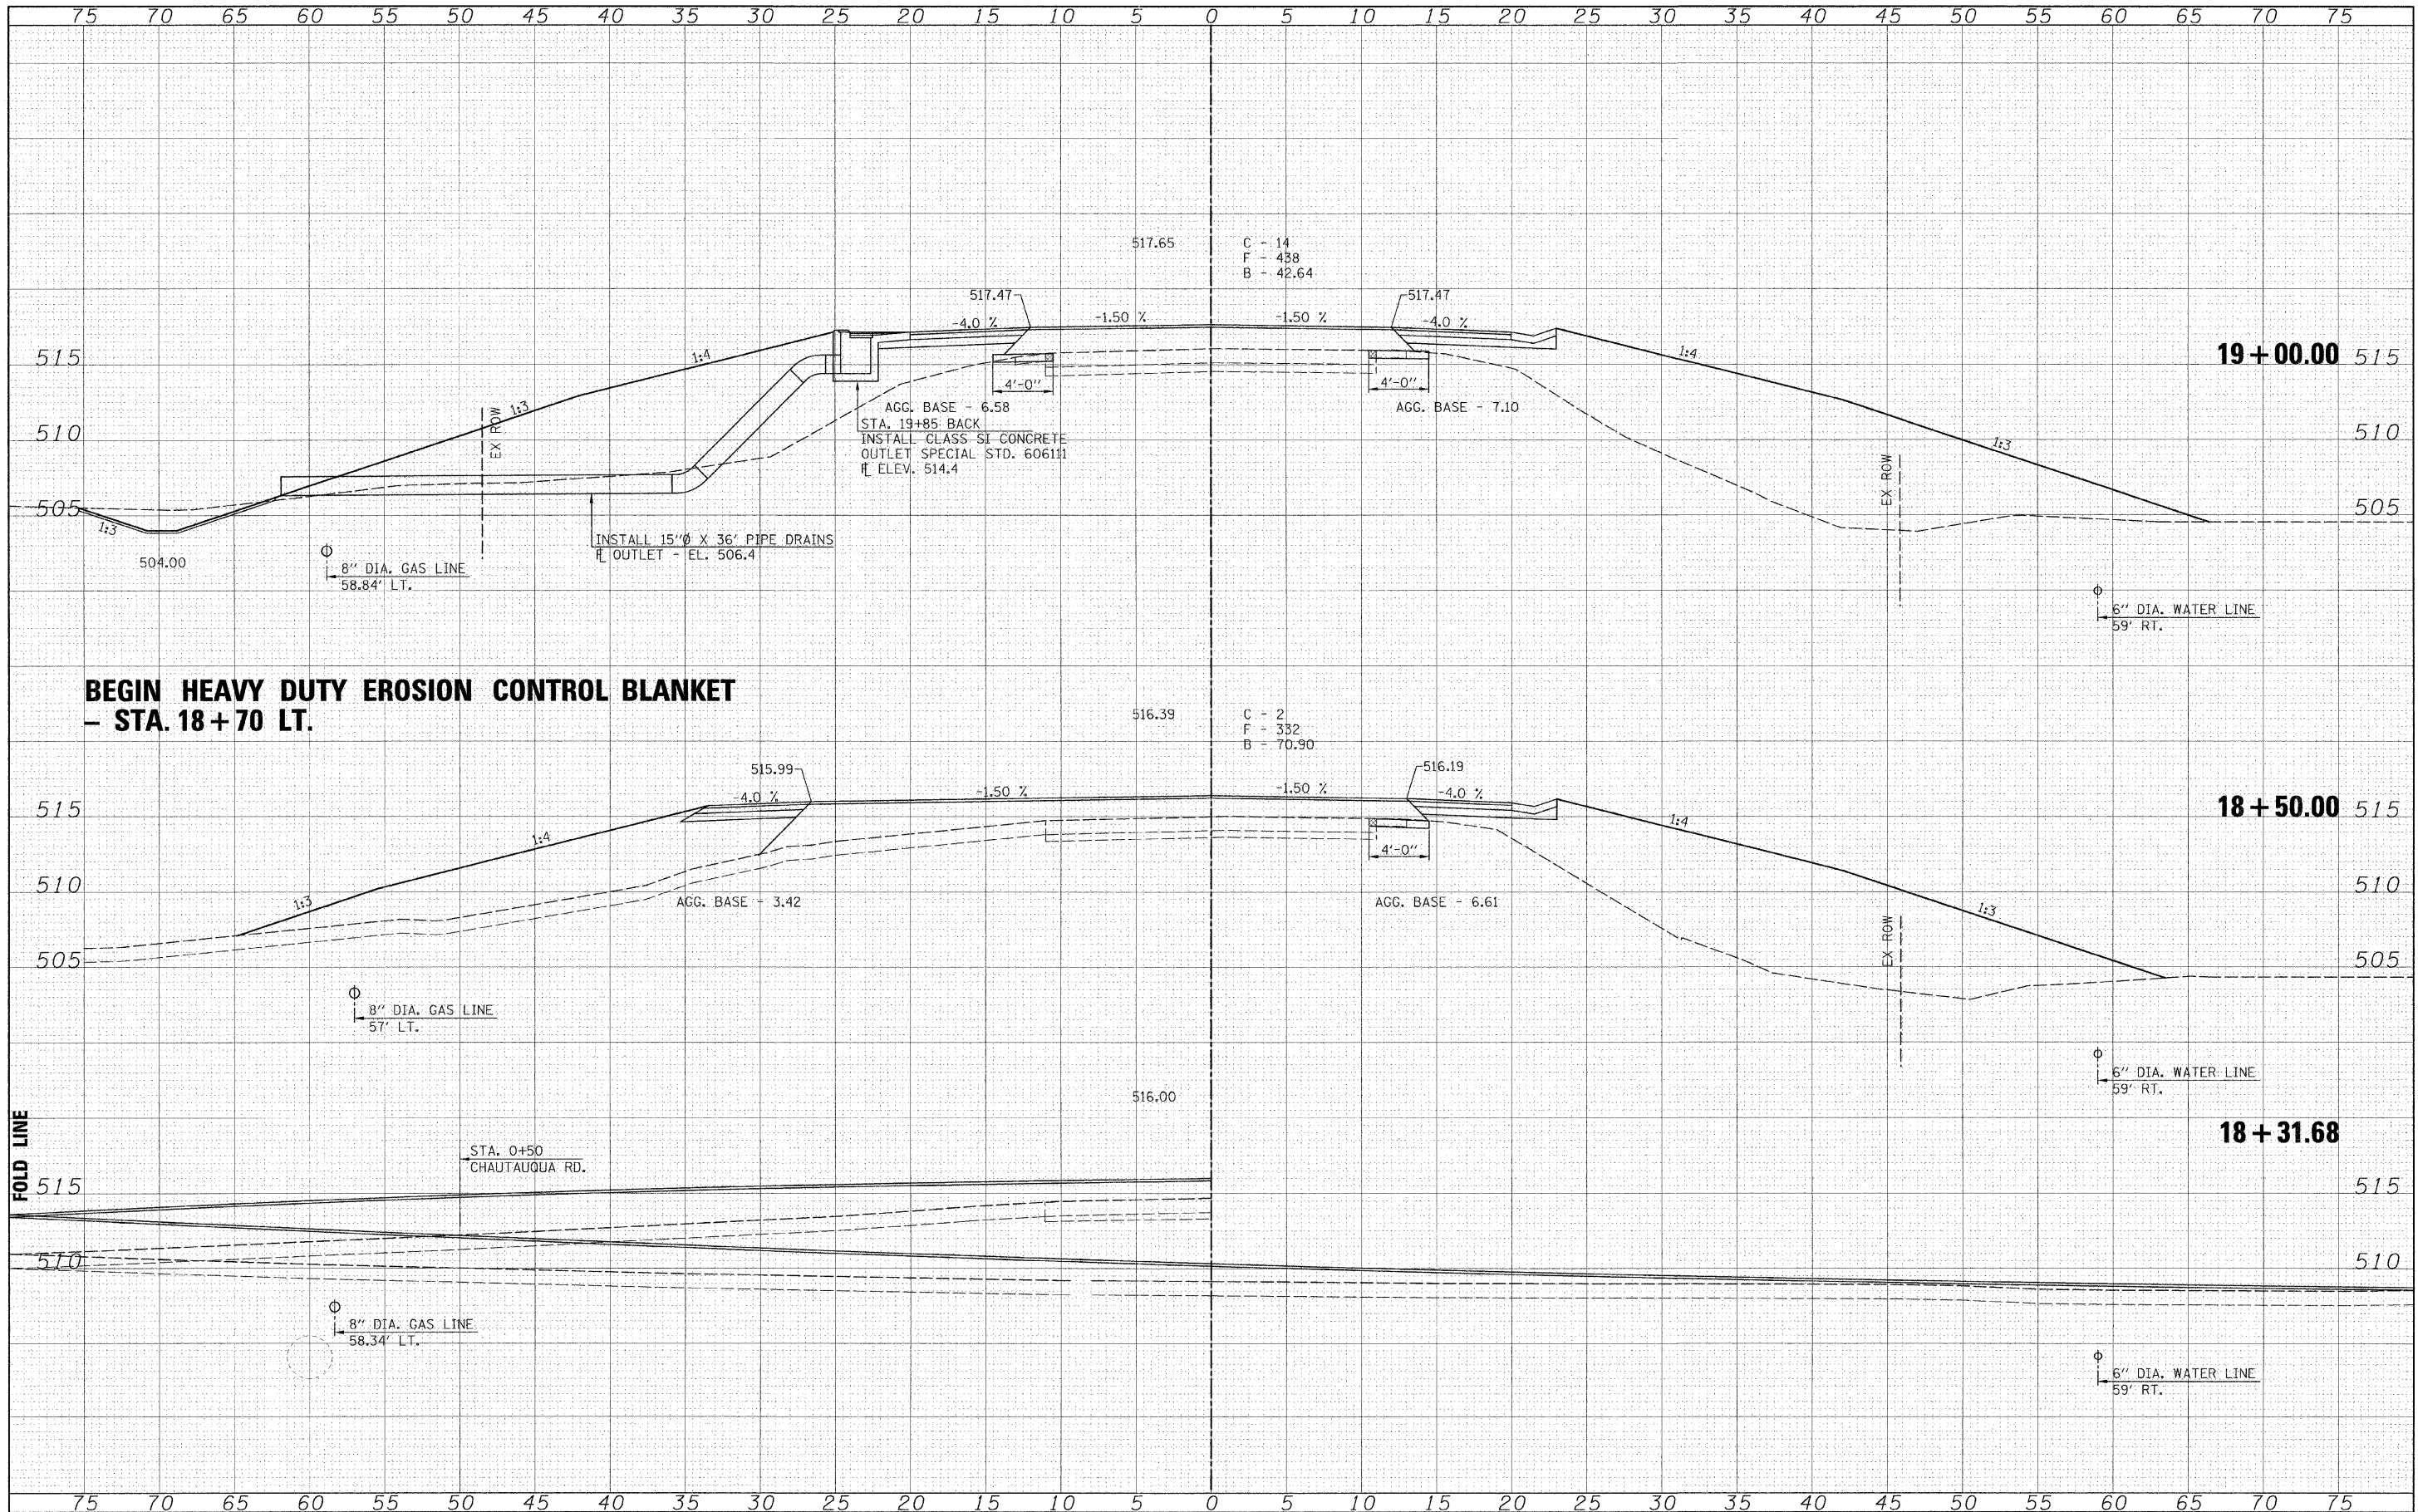

**BEGIN HEAVY DUTY EROSION CONTROL BLANKET  
 - STA. 18+70 LT.**

FILE NAME =	USER NAME = \$USERS	DESIGNED -	REVISED -	<b>Allen Henderson &amp; Associates, Inc.</b> Civil and Structural Engineers Springfield, IL. 62703 Phone: (217)544-8033 IL Design Firm No. 184-001907	<b>CROSS SECTIONS</b>		F.A.S. RTE. 574	SECTION 08-00056-03-PV	COUNTY MENARD	TOTAL SHEETS 52	SHEET NO. 26	
\$FILEL\$	PLOT SCALE = \$SCALE\$	CHECKED -	REVISED -				SCALE: 1" = 5'		SHEET NO. ___ OF ___ SHEETS		STA. 18+31.68 TO STA. 19+00.00	
	PLOT DATE = \$DATE\$	DATE -	REVISED -				FED. ROAD DIST. NO. -		ILLINOIS FED. AID PROJECT			