
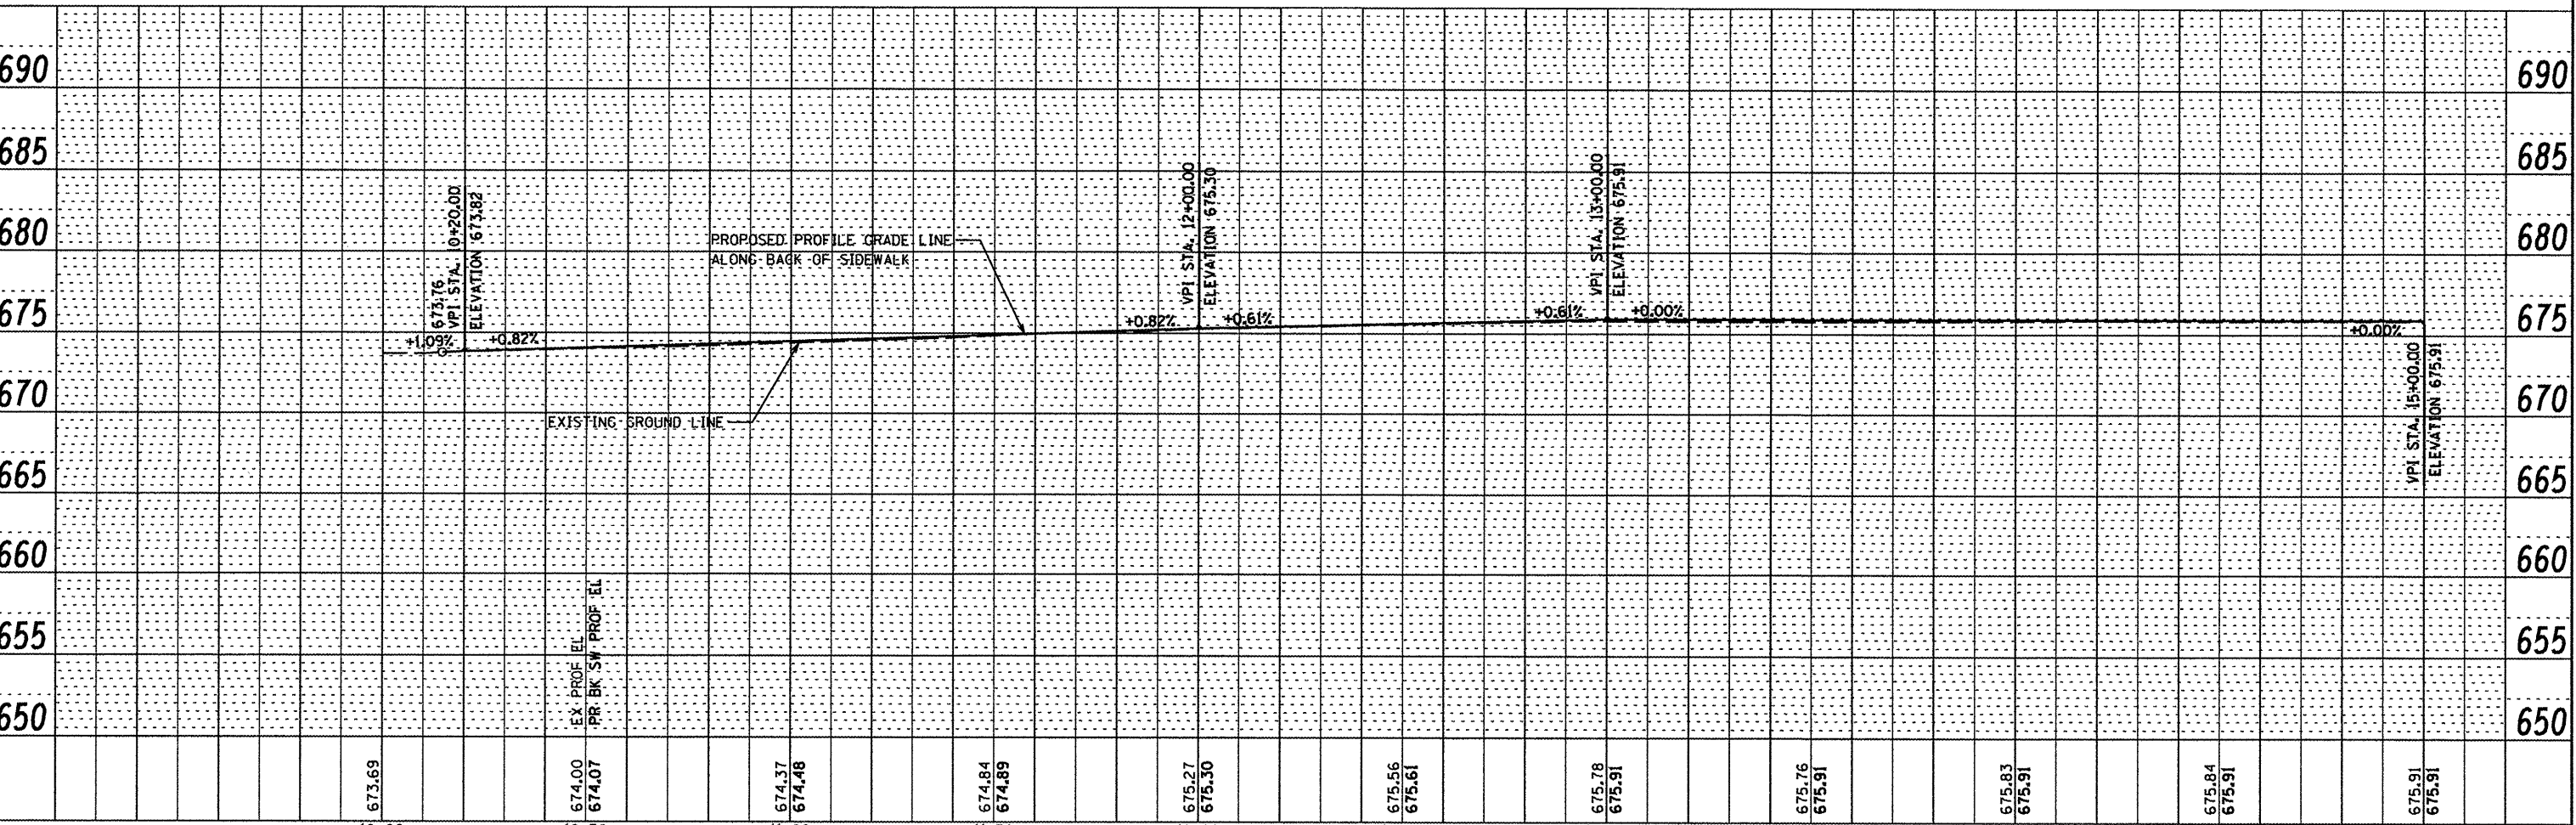


DATE	
BY	
DESIGNED	
CHECKED	
PLANNED	
NOTED	
NO.	

DATE	
BY	
DESIGNED	
CHECKED	
PLANNED	
NOTED	
NO.	

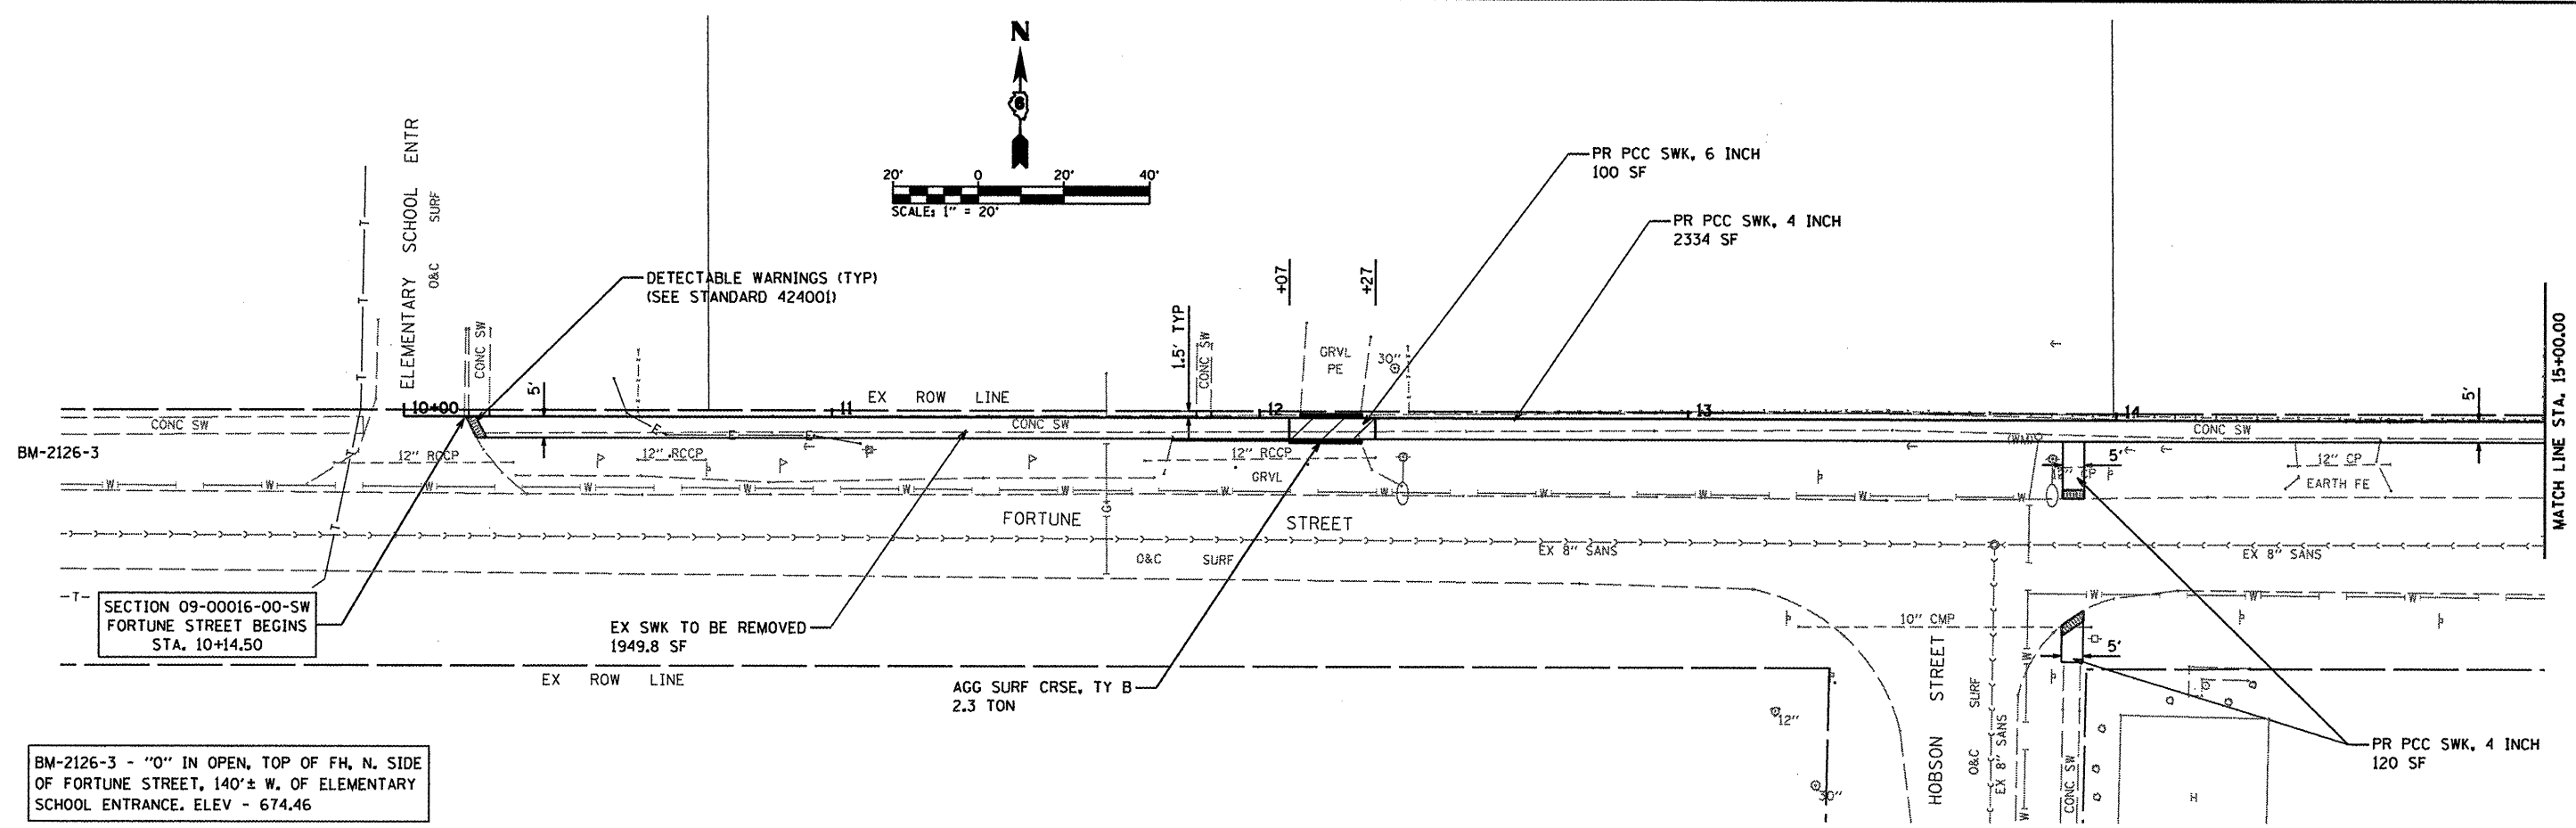

FILE NAME = P:\09E2126\Design\Design\CADD Sheets\06009-12-sht-plnprf-fortune.dgn	USER NAME = default	DESIGNED -	REVISED -	CITY OF VIRDEN SAFE ROUTES TO SCHOOLS PROGRAM	PLAN AND PROFILE FORTUNE STREET	F.A. RTE.	SECTION	COUNTY	TOTAL SHEETS	SHEET NO.
PLOT SCALE = 40.0000' / IN.	CHECKED - WJS	REVISED -	REVISED -			09-00016-00-SW	MACOUPIN	31	9	
PLOT DATE = 11/14/2011	DATE - 08/2011	REVISED -	REVISED -			CONTRACT NO.				
						FED. ROAD DIST. NO.		ILLINOIS FED. AID PROJECT		

93560