



DATE	
BY	
REVISIONS	
REVISED	
PLANNED	
ALIGNED	
CHECKED	
NO. _____	

DATE	
BY	
REVISIONS	
REVISED	
PLANNED	
ALIGNED	
CHECKED	
NO. _____	

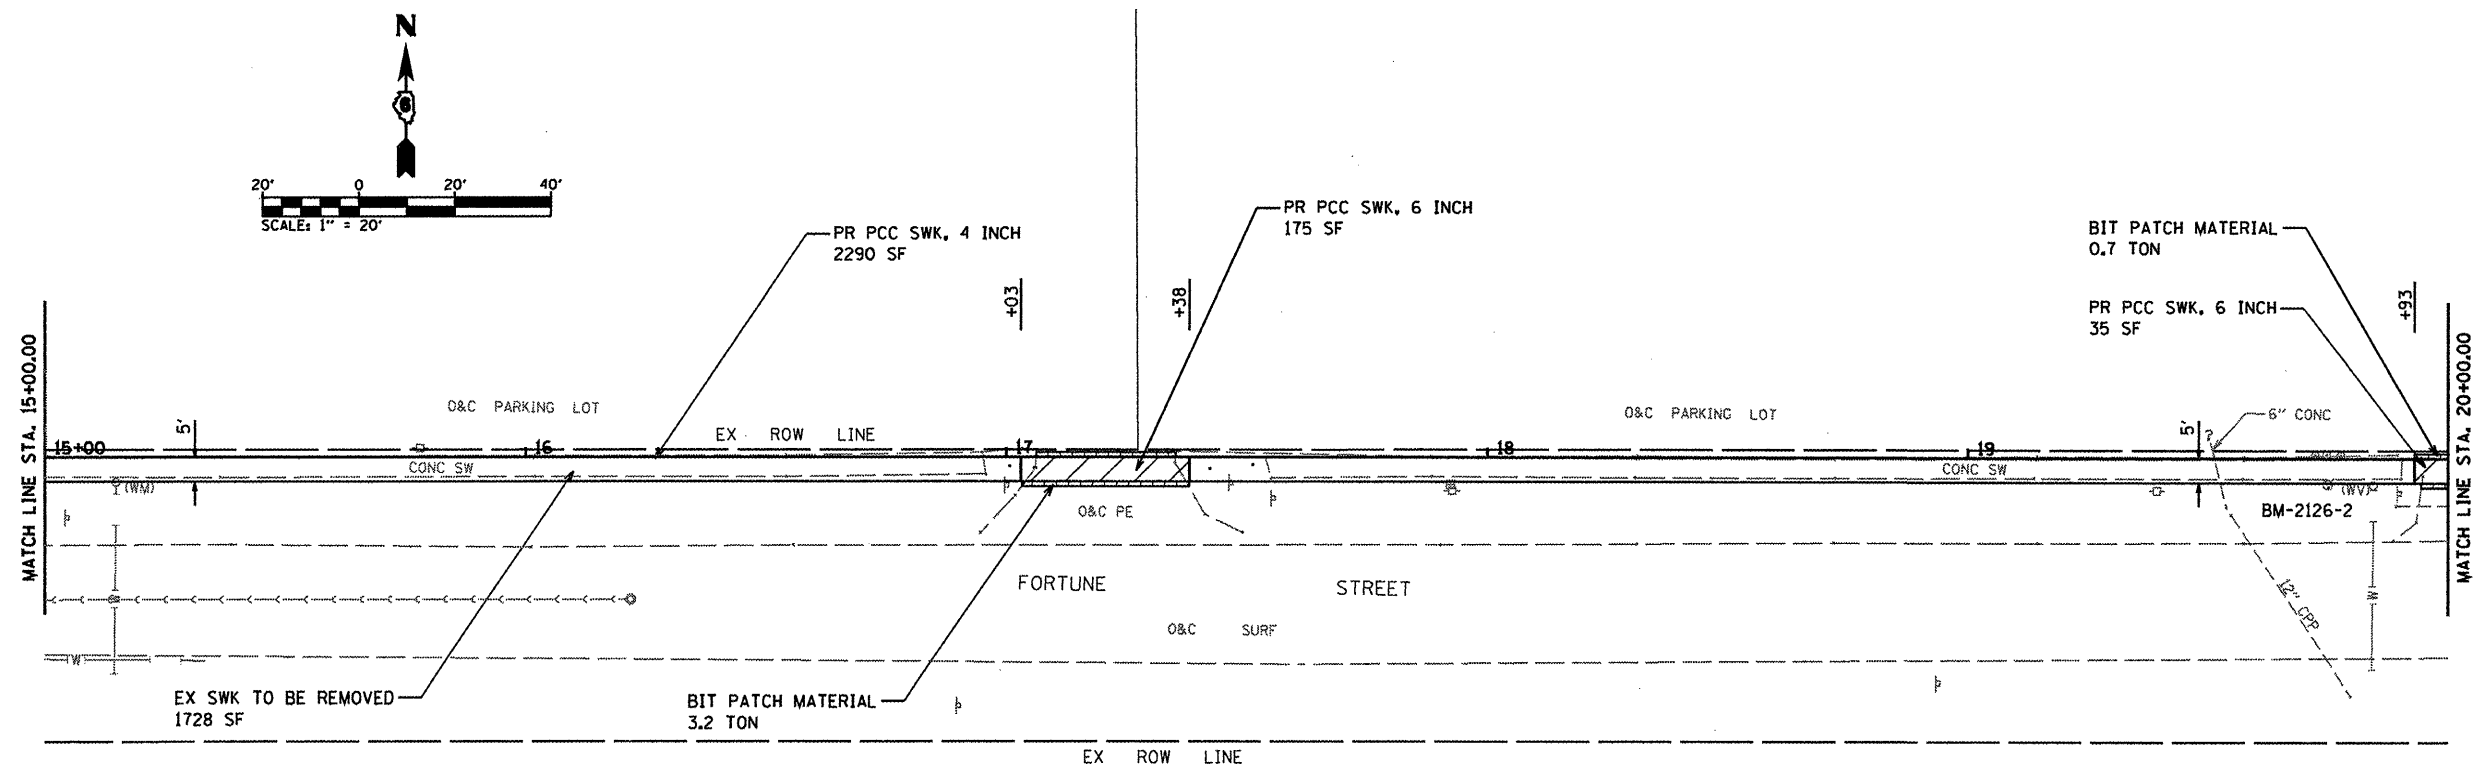

BM-2126-2 - "0" IN OPEN, TOP OF FH, N. SIDE OF FORTUNE STREET, 254'± W. OF BLAIR STREET. ELEV - 677.56

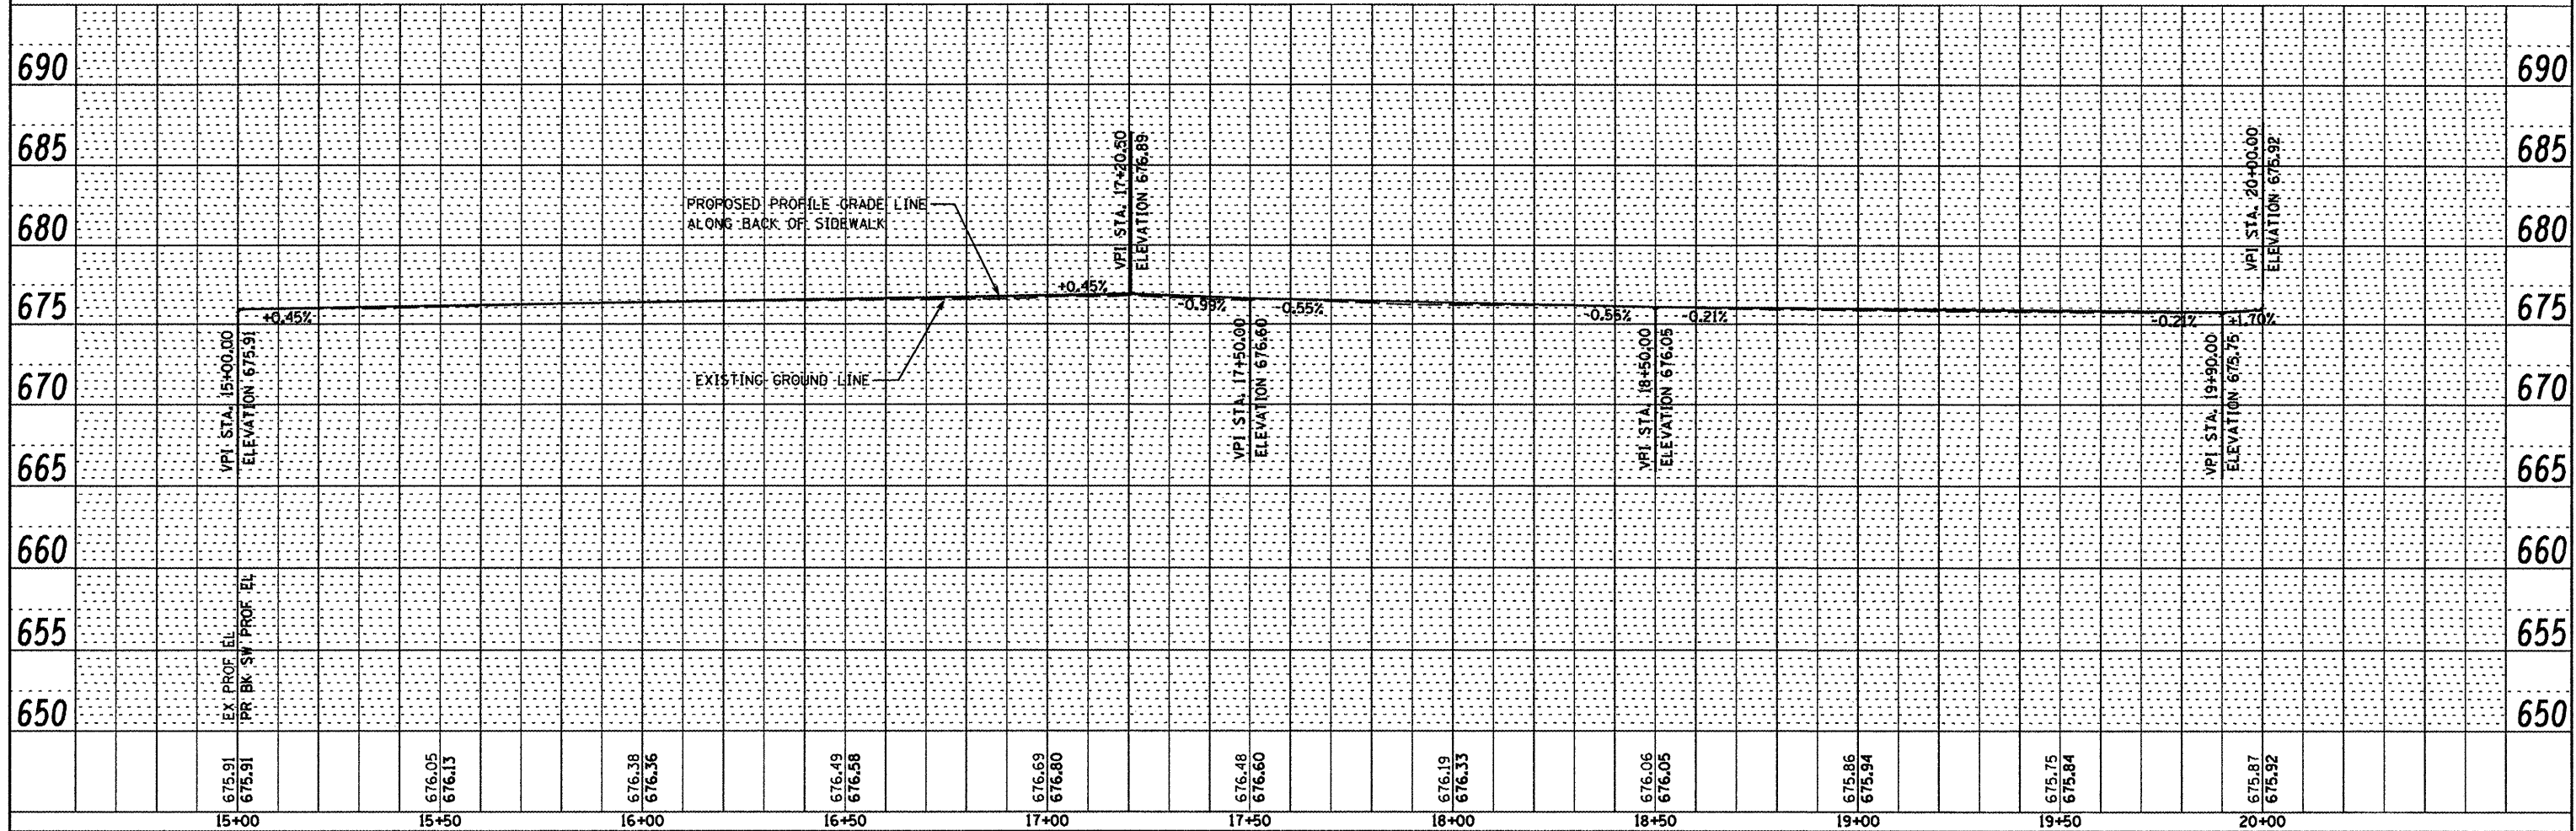

FILE NAME = P:\09\2126\Design\Design\CADD Sheets\08000-12-shr-plnprf-fortune.dgn	USER NAME = default	DESIGNED -	REVISED -	CITY OF VIRDEN SAFE ROUTES TO SCHOOLS PROGRAM	PLAN AND PROFILE FORTUNE STREET	F.A. RTE.	SECTION	COUNTY	TOTAL SHEETS	SHEET NO.
PLOT SCALE = 48,0000' / IN.	DATE = 08/2011	DRAWN - MCM	REVISED -			09-00016-00-SW	MACOUPIN	31	10	
PLOT DATE = 11/14/2011	DATE = 08/2011	CHECKED - WJS	REVISED -			CONTRACT NO.				
		DATE = 08/2011	REVISED -			FED. ROAD DIST. NO.		ILLINOIS FED. AID PROJECT		