
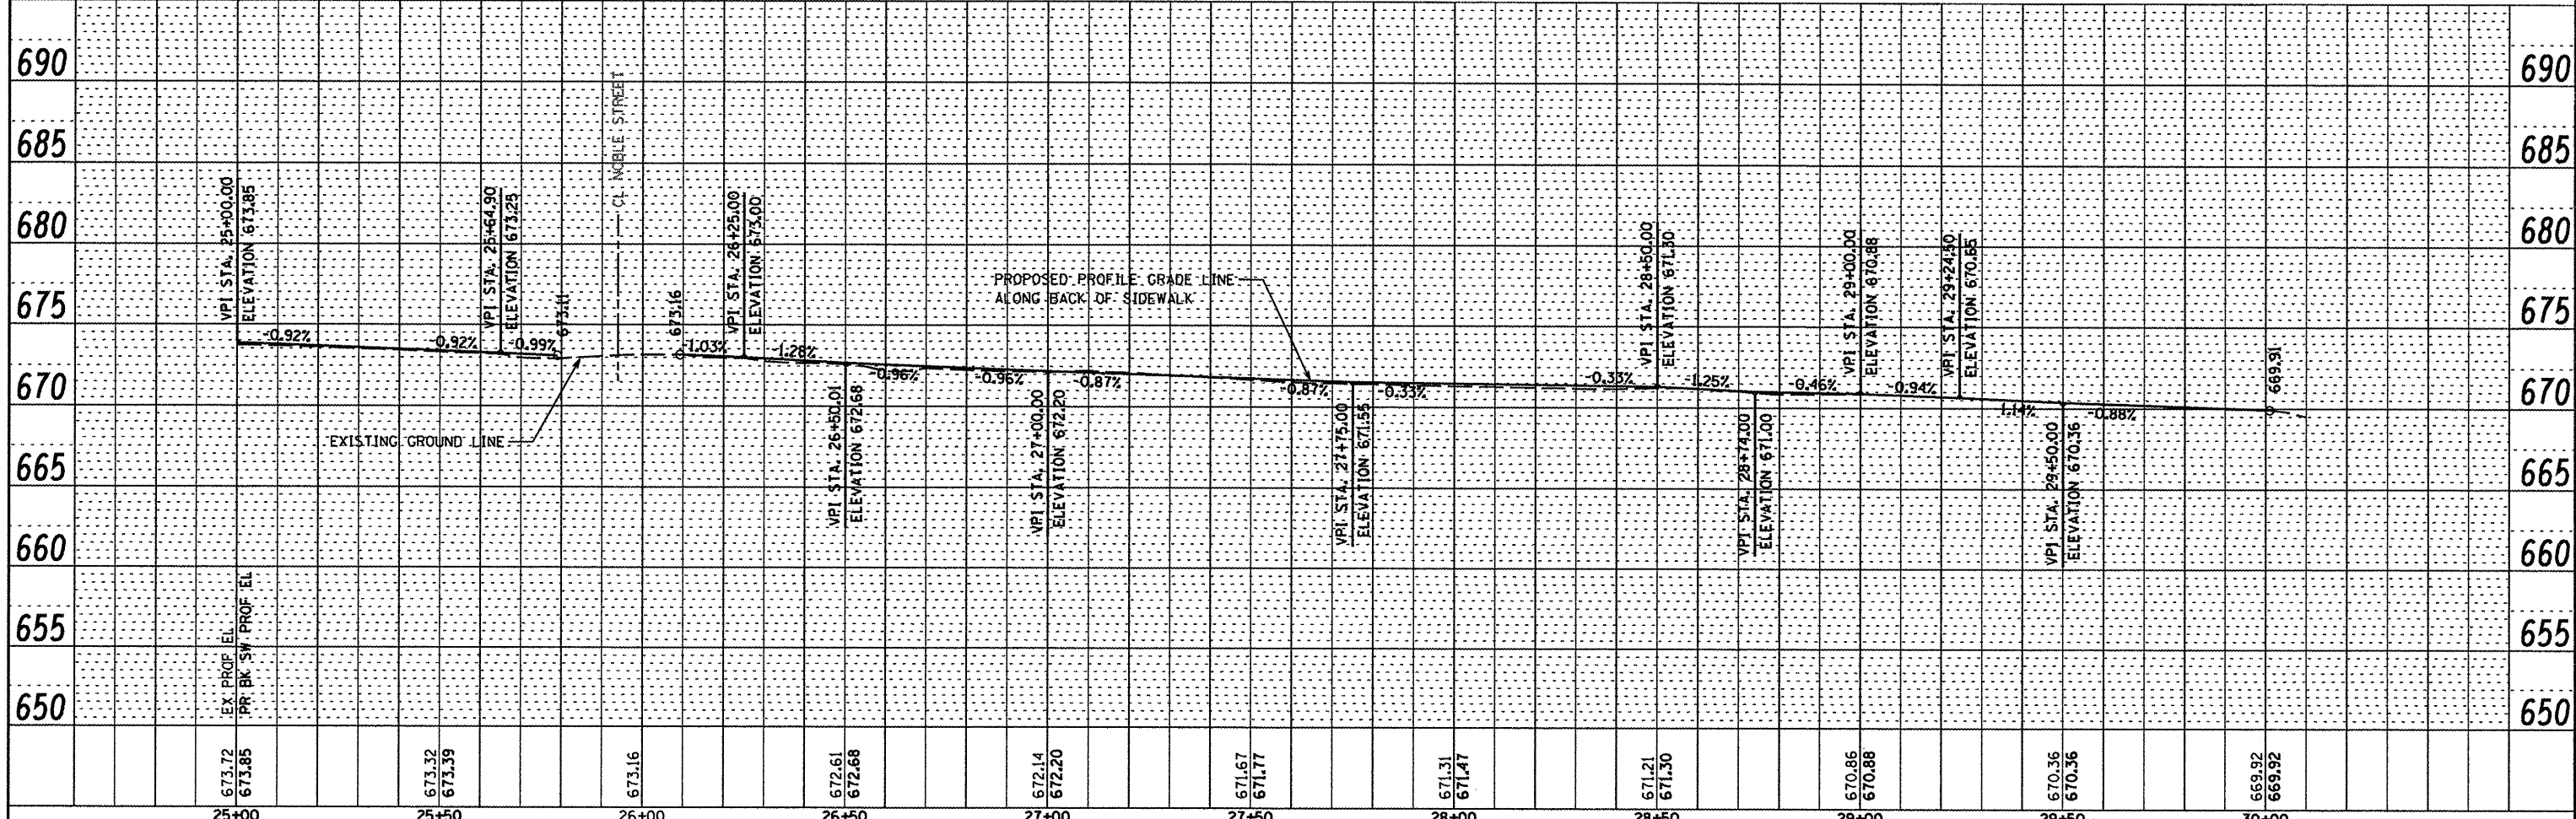


PLAN	SURVEYED	DATE
	NOTE BOOK	
	ALIGNED	
	RT. OF WAY CHECKED	
	NO. OF	
	FILE NAME	

PROFILE	SURVEYED	DATE
	NOTE BOOK	
	GRADES CHECKED	
	BLM. NOTED	
	STRUCTURE NOTATIONS CHKD	

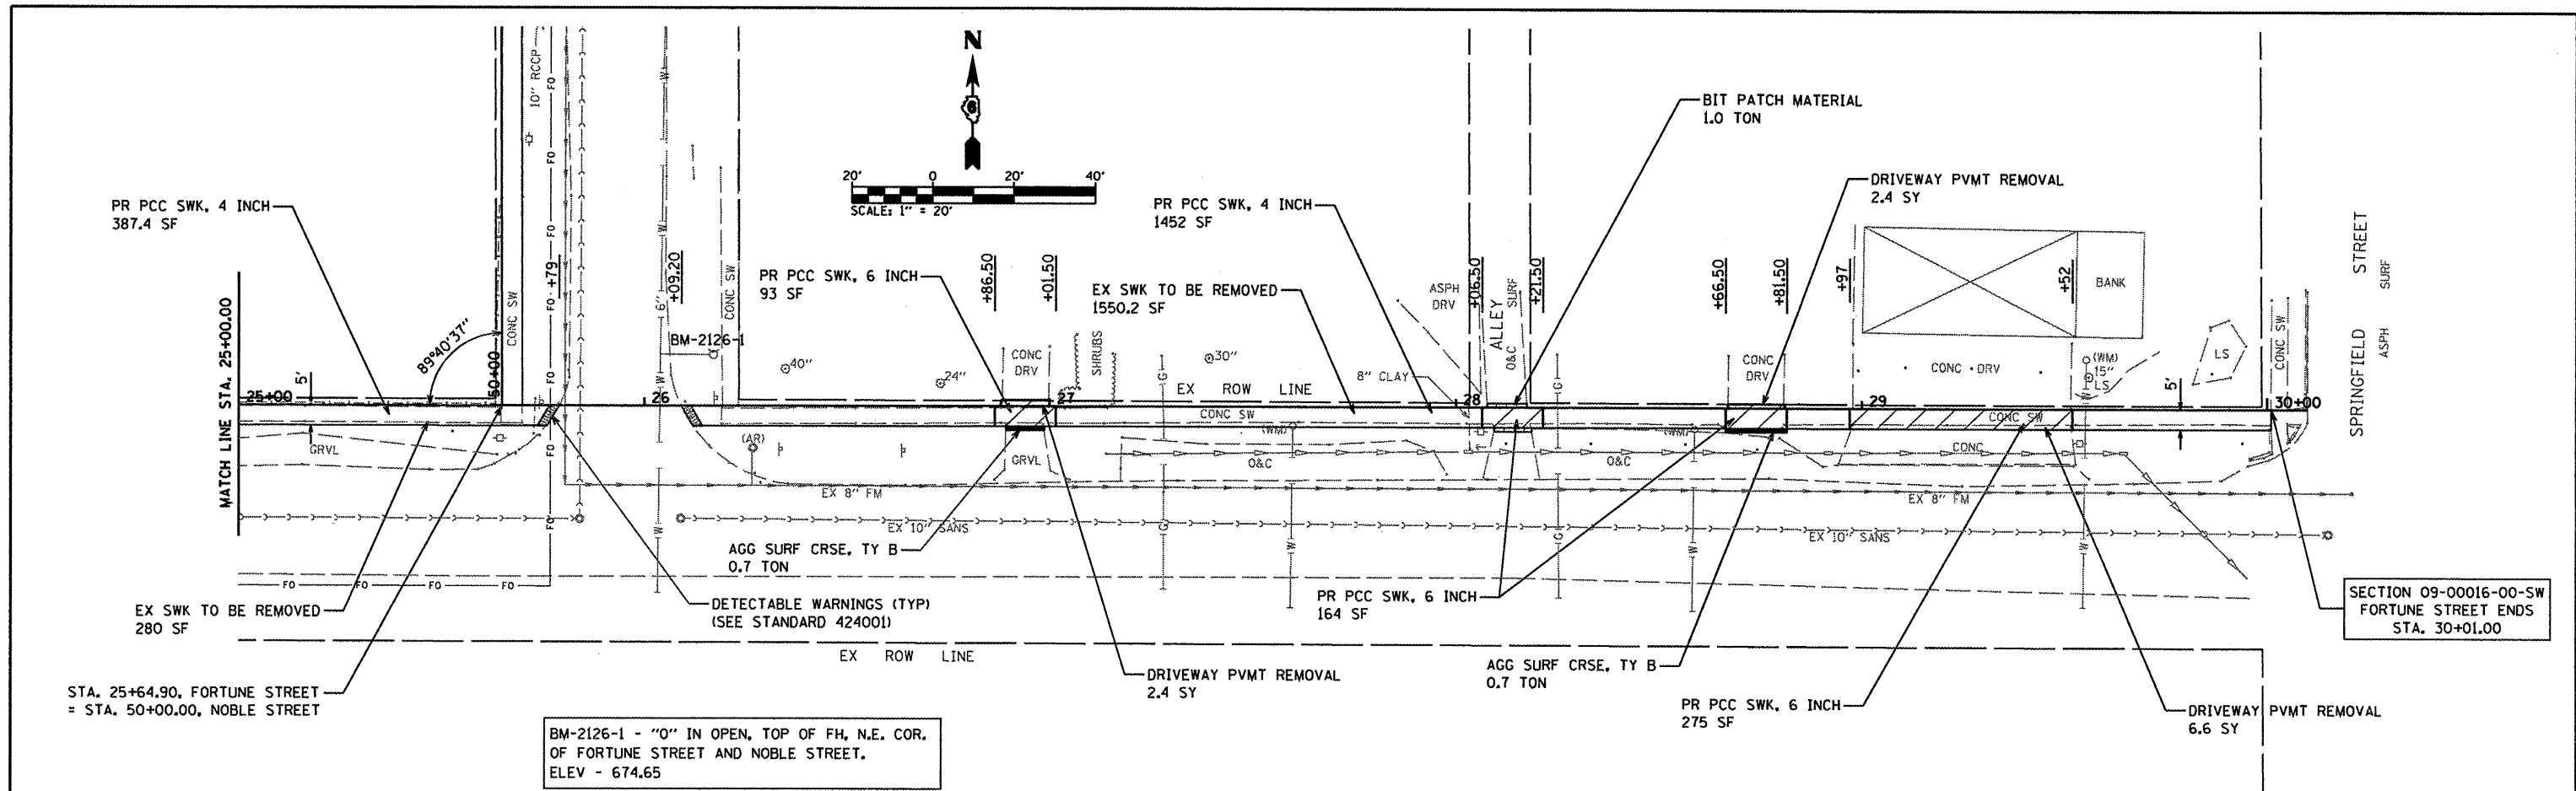

FILE NAME =	USER NAME = default	DESIGNED -	REVISED -
P:\09\2126\Design\Design\CADD Sheets\DE003-12-sh-r-plnpr-f-Fortune.dgn		DRAWN - MGM	REVISED -
PLOT SCALE = 48.0000' / IN.		CHECKED - WJS	REVISED -
PLOT DATE = 11/14/2011		DATE - 08/2011	REVISED -

**CITY OF VIRDEN
SAFE ROUTES TO SCHOOLS PROGRAM**

**PLAN AND PROFILE
FORTUNE STREET**

SCALE: 1" = 20' SHEET NO. OF SHEETS STA. 25+00.00 TO STA. 30+10.00

F.A. RTE.	SECTION	COUNTY	TOTAL SHEETS	SHEET NO.
	09-00016-00-SW	MACOUPIN	31	12
			CONTRACT NO.	
FED. ROAD DIST. NO.	ILLINOIS FED. AID PROJECT	SRTS-4009047		

93560