



F.A.S. RTE.	SECTION	COUNTY	TOTAL SHEETS	SHEET NO.
733	06-00088-00-BR	MACOUPIN	35	4
CONTRACT NO. 93562				

FED. ROAD DIST. NO. [ILLINOIS] FED. AID PROJECT

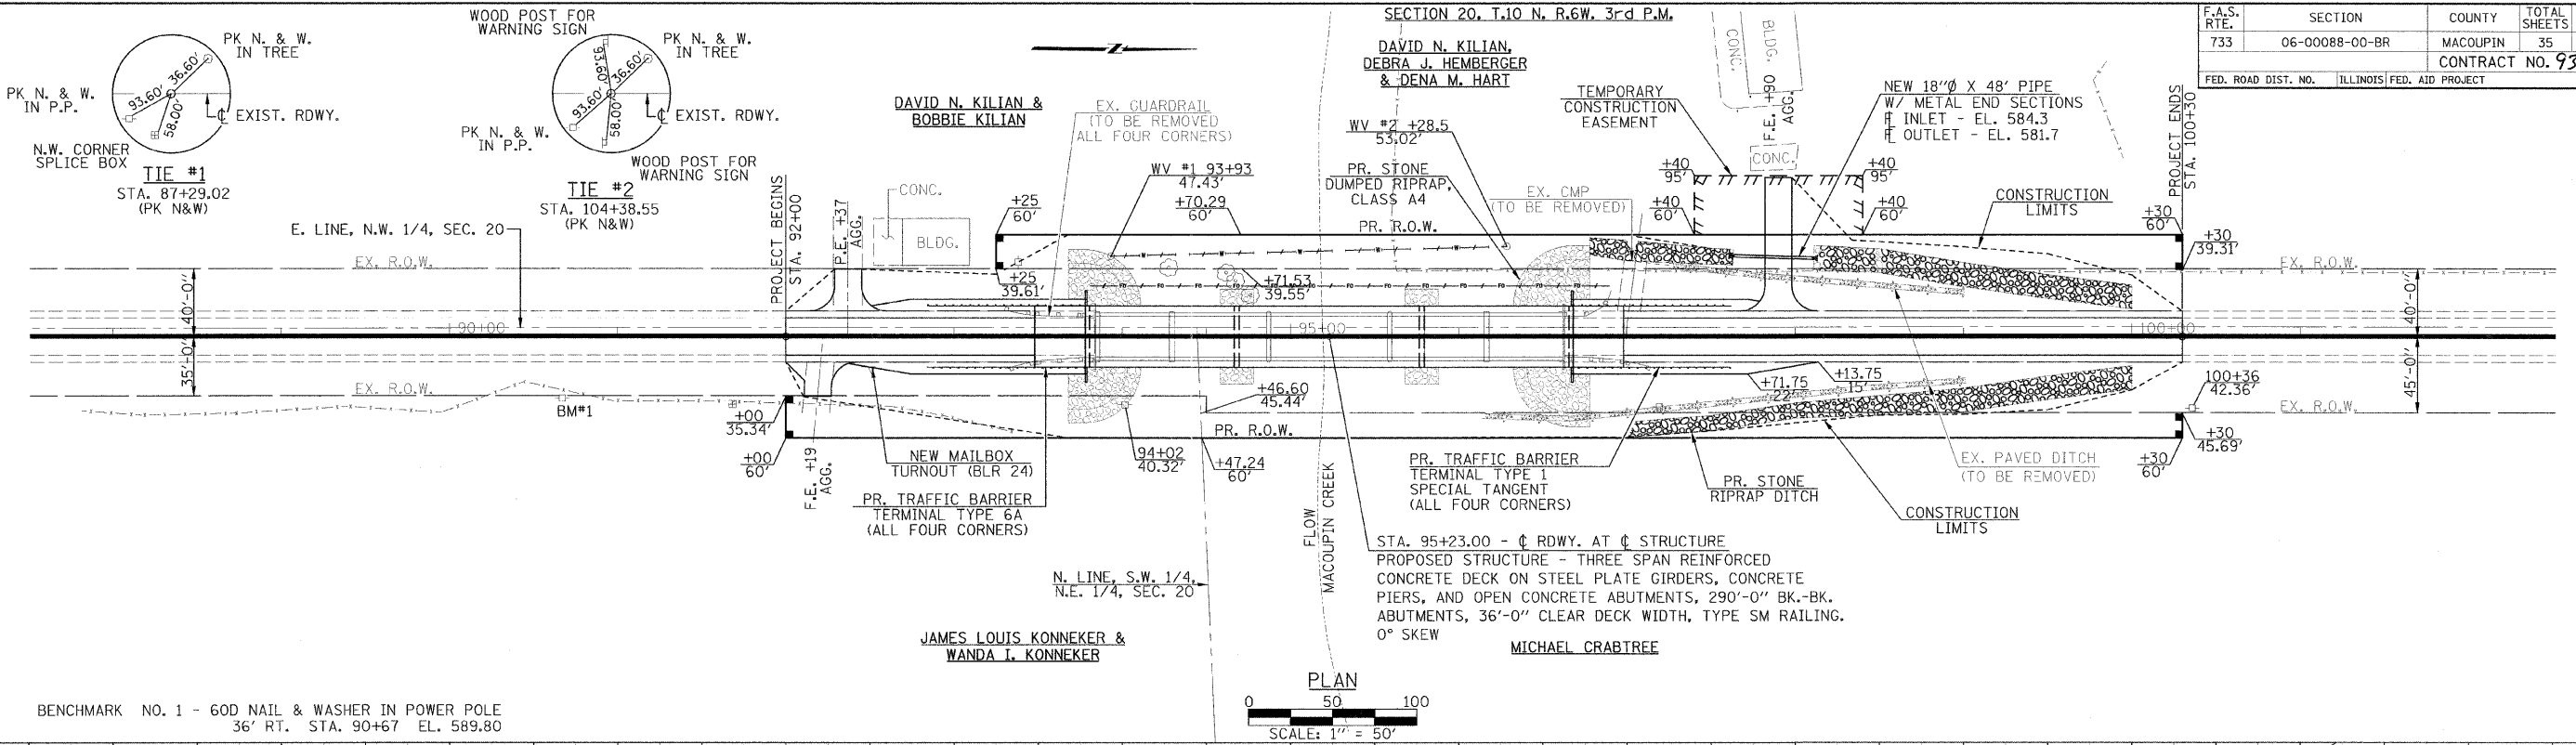

DATE	BY

DATE	BY

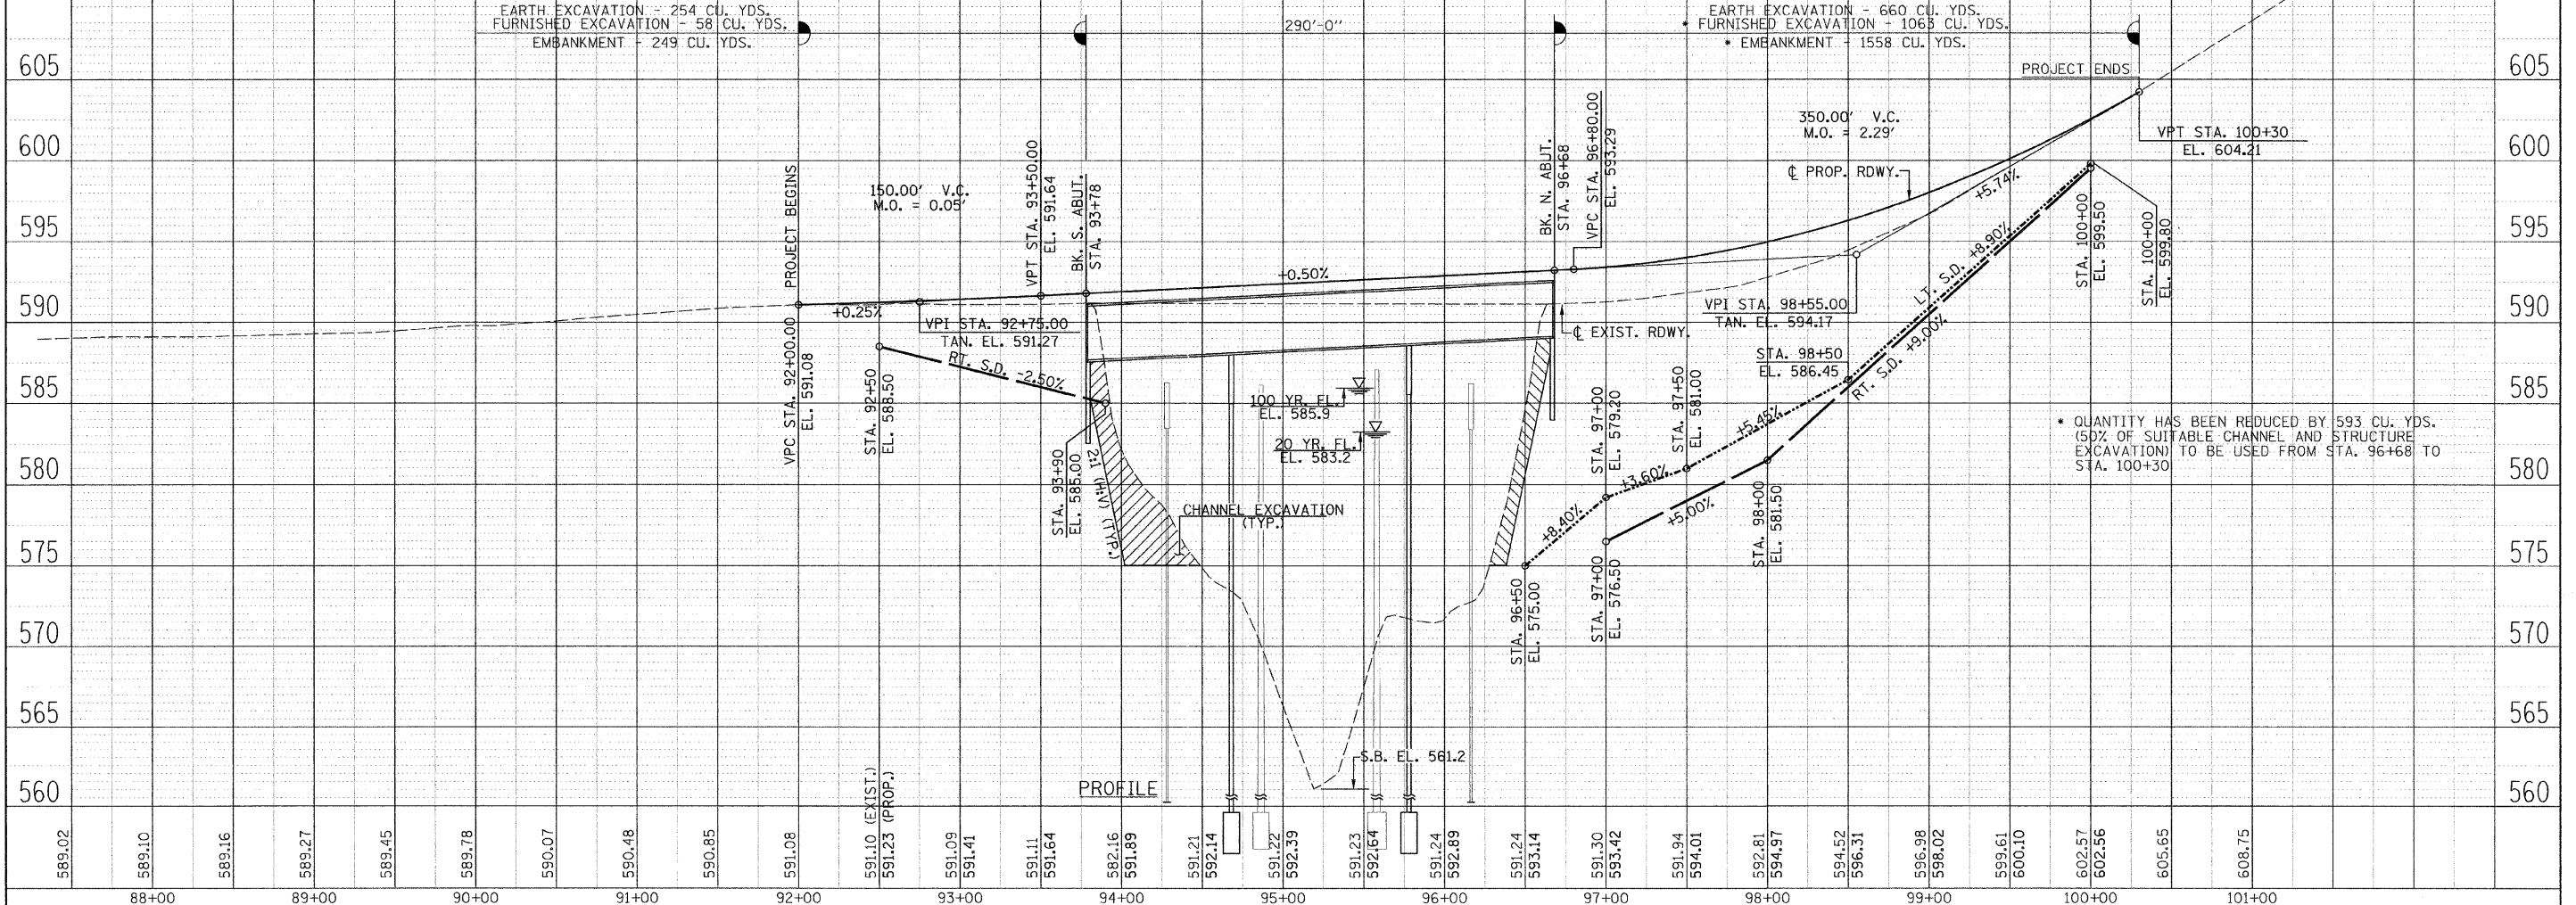

FILE NAME - #FILES*	USER NAME = #USER*	DESIGNED -	REVISED -	<b>Allen Henderson &amp; Associates, Inc.</b> Civil and Structural Engineers Springfield, IL 62703 Phone: (217)544-8033 IL Design Firm No. 184-001907	<b>PLAN AND PROFILE</b> SCALE: 1" = 50' SHEET NO. 4 OF 35 SHEETS STA. 92+00.00 TO STA. 100+30.00	F.A.S. RTE.	SECTION	COUNTY	TOTAL SHEETS	SHEET NO.
		CHECKED -	REVISED -			733	06-00088-00-BR	MACOUPIN	35	4
		DRAWN -	REVISED -			CONTRACT NO.				
		CHECKED -	REVISED -			FED. ROAD DIST. NO. [ILLINOIS] FED. AID PROJECT				