

DESIGN		
INT.	DATE	REASON

 

 

 




STAGE 2

1. CONTRACTOR SHALL PLACE ALL ADVANCED WARNING SIGNAGE PRIOR TO BEGINNING ANY CONSTRUCTION. (SEE STANDARD 701321)
2. CONTRACTOR SHALL MILL EXISTING PAVEMENT UNDER TRAFFIC WITH THE USE OF FLAGMEN. ONE LANE OF TRAFFIC MUST BE MAINTAINED 24 HOURS A DAY WITH THE USE OF TRAFFIC SIGNALS.
3. CONSTRUCT ALL TEMPORARY PAVEMENT MARKINGS AS SHOWN ON PLANS.
4. CONTRACTOR SHALL PROVIDE AND MAINTAIN TEMPORARY ENTRANCES WHERE REQUIRED DURING CONSTRUCTION.
5. INSTALL TEMPORARY TRAFFIC SIGNAL, ETC. IN ACCORDANCE WITH STANDARD 701321-10, REMOVE PORTION OF EXISTING STRUCTURE, PLACE EMBANKMENT AND CONSTRUCT BRIDGE AS SHOWN.
6. CONSTRUCT BRIDGE APPROACH PAVEMENT, BRIDGE APPROACH PAVEMENT CONNECTOR, LEVELING BINDER, HOT-MIX ASPHALT SHOULDERS, AGGREGATE SHOULDERS AND GUARDRAIL.
7. CONSTRUCT SEEDING, MULCH AND TEMPORARY EROSION CONTROL ON THE NORTH SIDE OF IL RTE. 33.

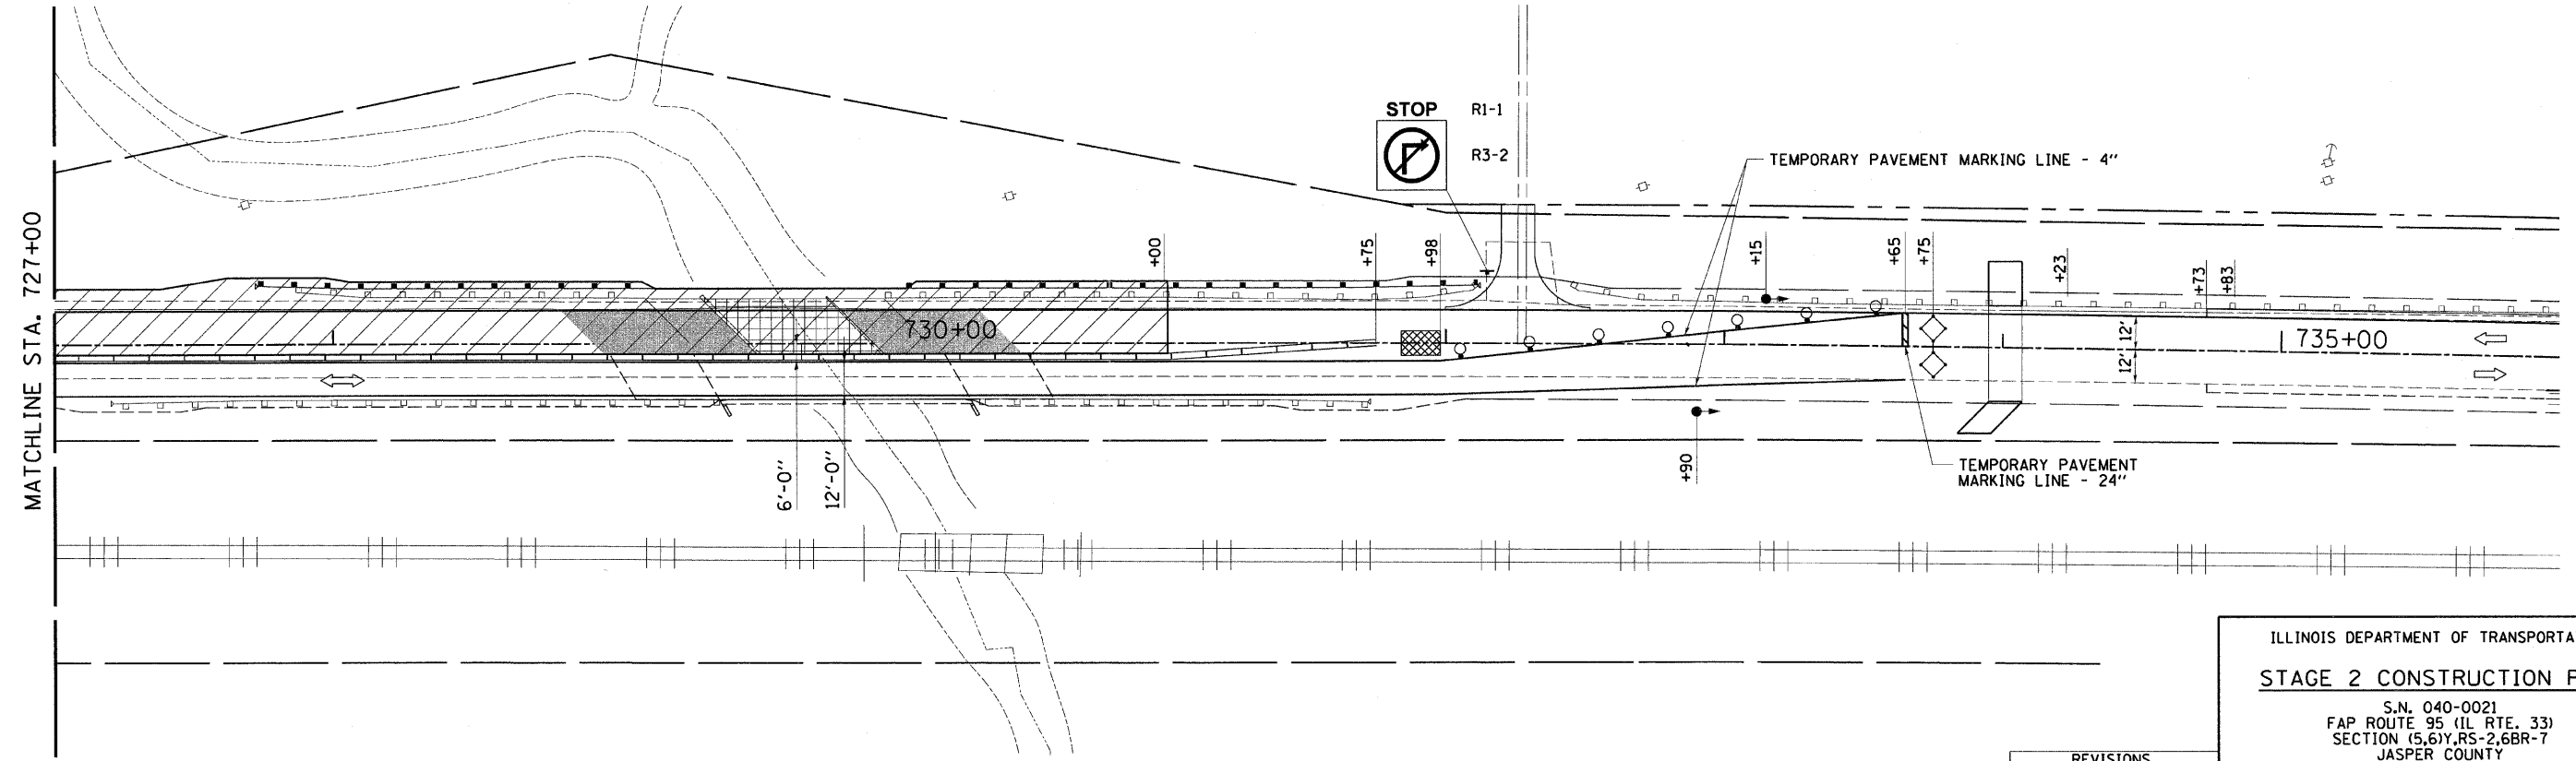
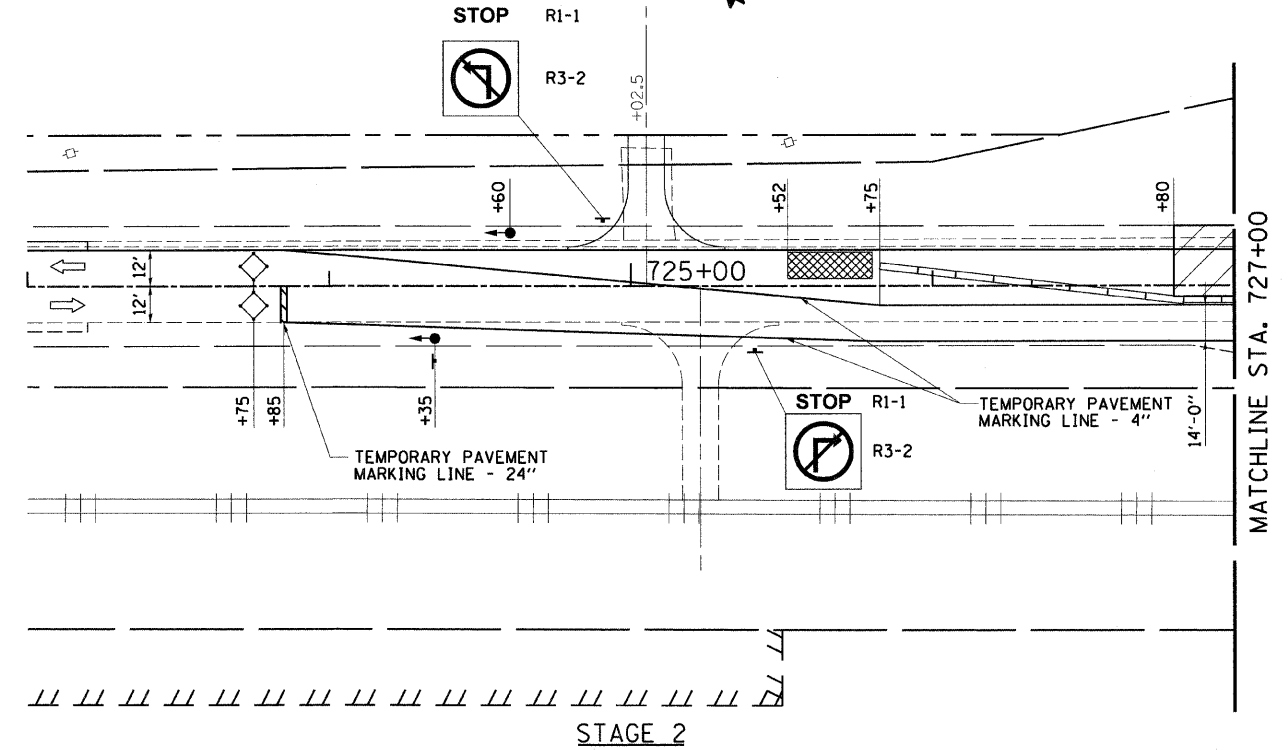
NOTES:

1. SEE THE FOLLOWING SHEET FOR STAGE 2 SCHEDULES.

LEGEND

-  WORK ZONE
-  PAVEMENT REMOVAL
-  STRUCTURE REMOVAL
-  TRAFFIC SIGNAL
-  DIRECTION OF TRAFFIC
-  SIGN
-  DRUM WITH STEADY BURNING LIGHT
-  INDUCTION LOOP DETECTOR
-  IMPACT ATTENUATOR

F.A.P. RTE.	SECTION	COUNTY	TOTAL SHEETS	SHEET NO.
95		JASPER	546	96
STA. 710+00.00		TO STA. 740+00.00		
FED. ROAD DIST. NO.		ILLINOIS FED. AID PROJECT		
*(5,6)Y.RS-2,6BR-7		CONTRACT NO. 94437		



PLOTS & CHECKS		
INT.	DATE	REASON

CHECKS		
INT.	DATE	REASON

REVISIONS	
NAME	DATE

ILLINOIS DEPARTMENT OF TRANSPORTATION
STAGE 2 CONSTRUCTION PLAN
 S.N. 040-0021
 FAP ROUTE 95 (IL RTE. 33)
 SECTION (5,6)Y.RS-2,6BR-7
 JASPER COUNTY

SCALE: VERT. _____
 HORIZ. _____
 DATE: 04/15/03

DRAWN BY: BISHOP
 DESIGNED BY: COLBROOK
 CHECKED BY: COLBROOK

COMPUTER FILE NO.
 STAGE-12 - 30
 PROJECT 01256
 2/26/10-FAV

GREENE & BRADFORD, INC.
 OF SPRINGFIELD
 CIVIL ENGINEERS
 1001 N. WASHINGTON ST., SUITE 200
 SPRINGFIELD, ILLINOIS 62761
 (217) 223-1100 FAX (217) 223-1101
 WWW.GREENE-AND-BRADFORD.COM