








 

DESIGN		
INT.	DATE	REASON

STAGE 2

1. CONTRACTOR SHALL PLACE ALL ADVANCED WARNING SIGNAGE PRIOR TO BEGINNING ANY CONSTRUCTION.
2. PLACE TEMPORARY CONCRETE BARRIERS AND TEMPORARY PAVEMENT MARKINGS AS SHOWN ON THE PLANS.
3. REMOVE THE EXISTING PAVEMENT AS SHOWN.
4. REMOVE PORTION OF THE EXISTING BOX CULVERT, EXTEND BOX CULVERT AND REPLACE TOP OF BOX CULVERT AS SHOWN ON THE PLANS. REMOVE TEMPORARY PAVEMENT WIDENING.
5. CONSTRUCT SEEDING, MULCH AND TEMPORARY EROSION CONTROL ON THE SOUTH SIDE OF IL RTE. 33.

LEGEND

-  WORK ZONE
-  PAVEMENT REMOVAL
-  STRUCTURE REMOVAL
-  TRAFFIC SIGNAL
-  DIRECTION OF TRAFFIC
-  SIGN
-  DRUM WITH STEADY BURNING LIGHT
-  INDUCTION LOOP DETECTOR
-  IMPACT ATTENUATOR




F.A.P. RTE. 95	SECTION	COUNTY JASPER	TOTAL SHEETS 546	SHEET NO. 100
STA. 710+00.00 TO STA. 740+00.00		ILLINOIS FED. AID PROJECT		
*15,61Y,RS-2,6BR-7		CONTRACT NO. 94437		

NOTES:

1. SEE THE FOLLOWING SHEET FOR STAGE 2 SCHEDULES.

PLOTS & CHECKS		
INT.	DATE	REASON

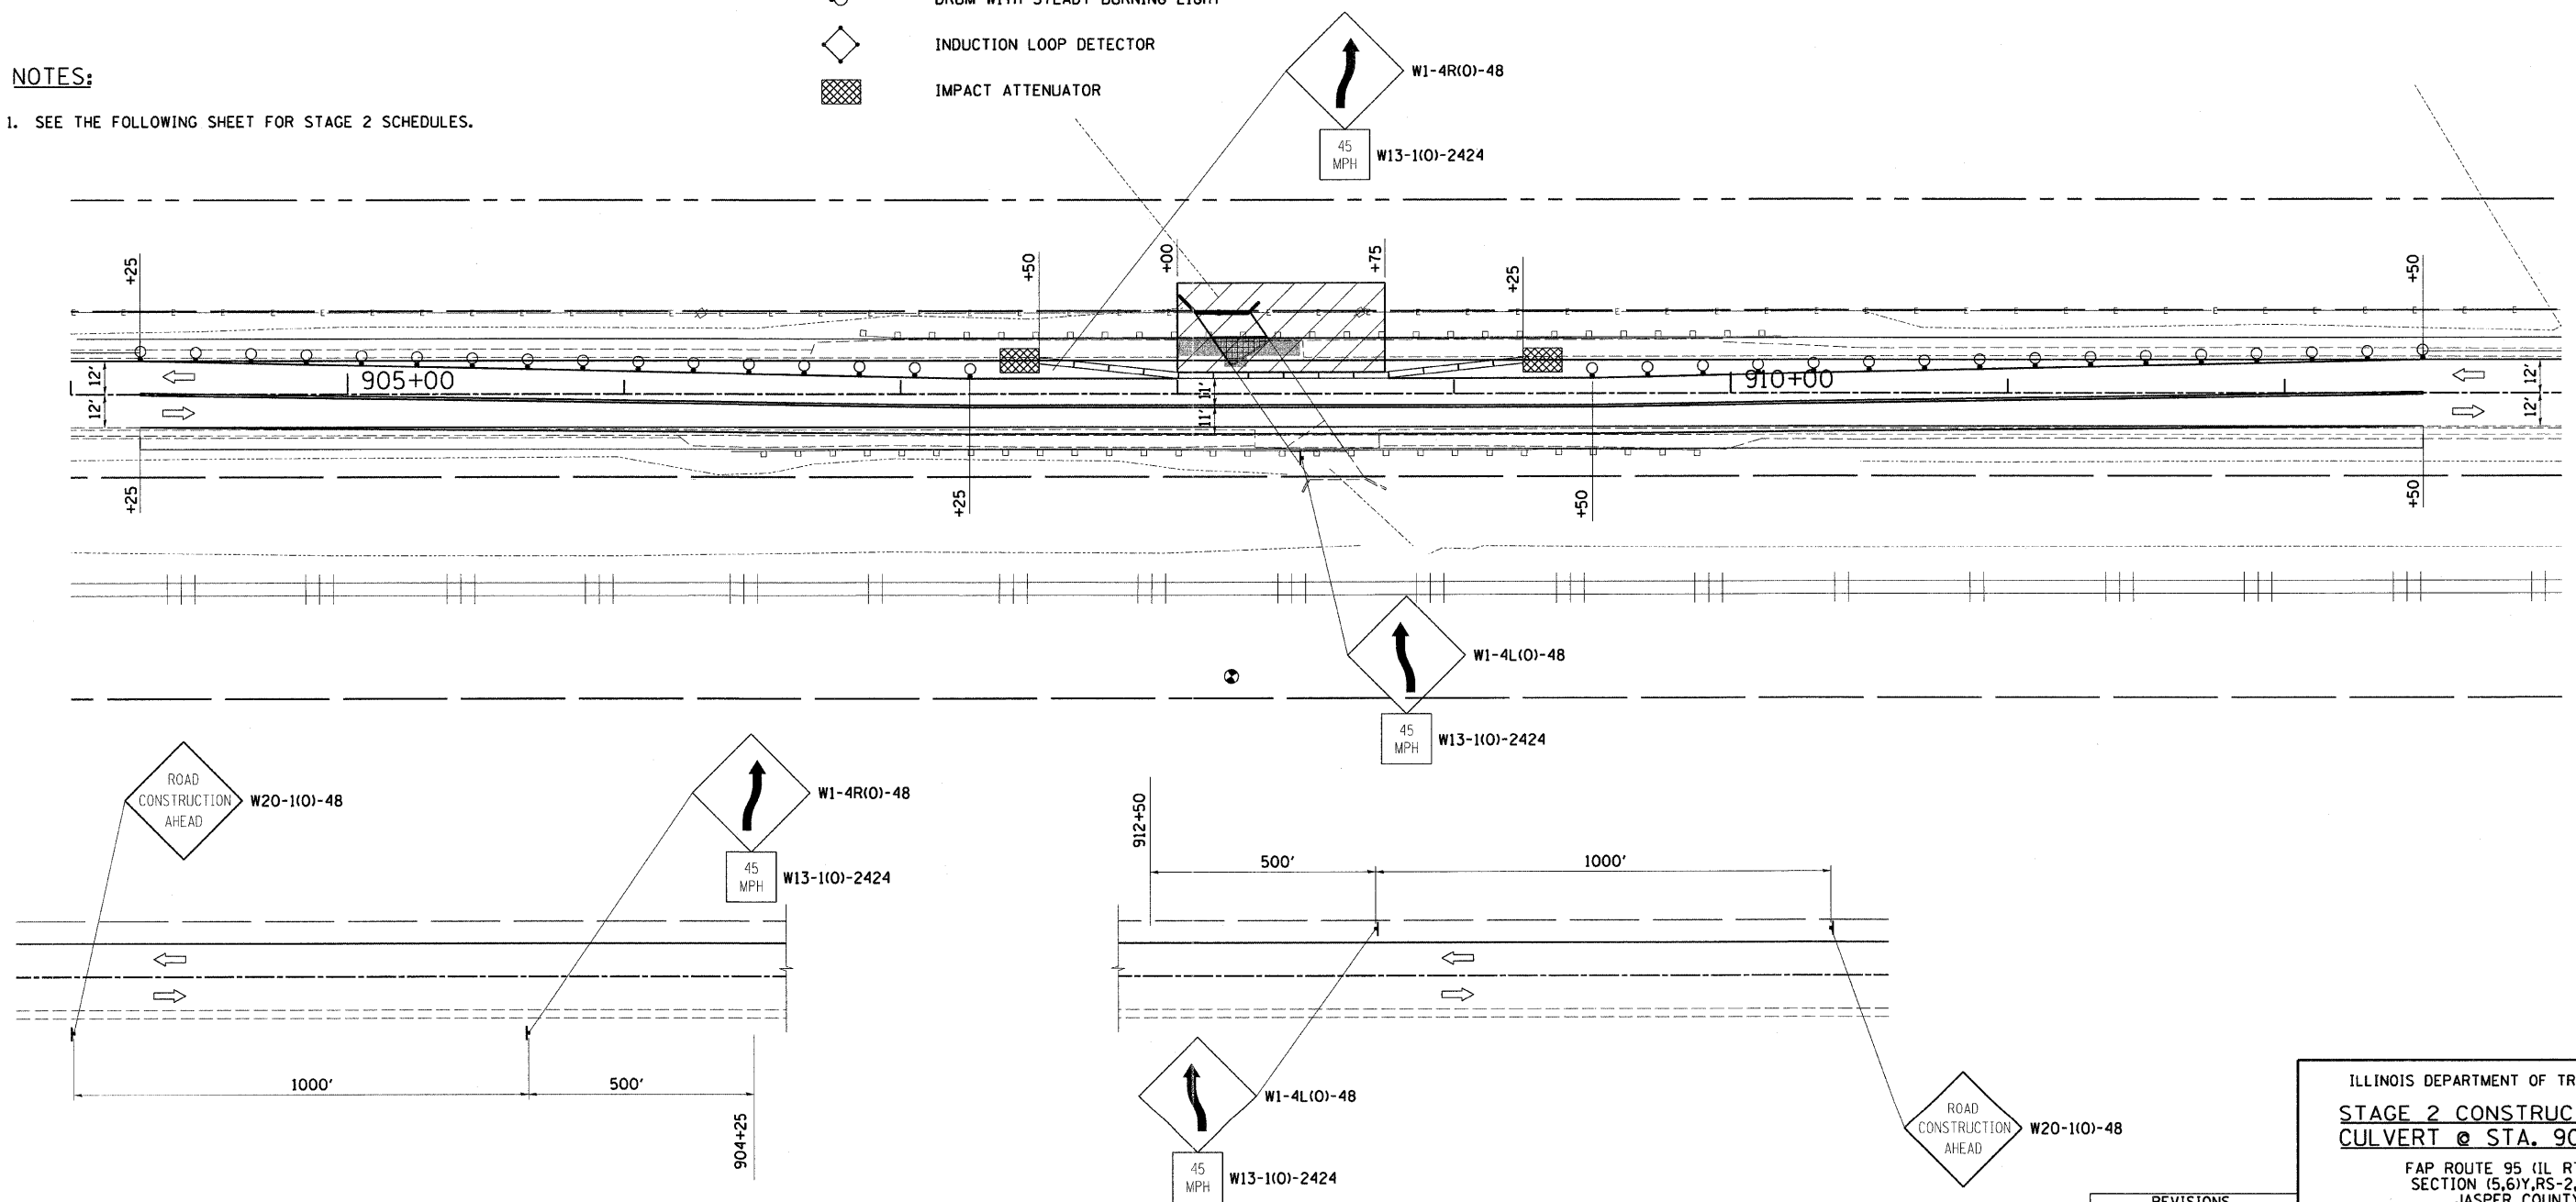

CHECKS		
INT.	DATE	REASON

REVISIONS	
NAME	DATE

ILLINOIS DEPARTMENT OF TRANSPORTATION
STAGE 2 CONSTRUCTION PLAN
CULVERT @ STA. 908+36.56
 FAP ROUTE 95 (IL RTE. 33)
 SECTION (5,6)Y,RS-2,6BR-7
 JASPER COUNTY

SCALE: VERT. _____
 HORIZ. _____
 DATE: 04/15/03

DRAWN BY: BISHOP
 DESIGNED BY: COLBROOK
 CHECKED BY: COLBROOK

GREENE & BRADFORD, INC.
 OF SPRINGFIELD
 CIVIL ENGINEERS
 1000 SOUTH MAIN STREET
 SPRINGFIELD, ILLINOIS 62761
 PROFESSIONAL ENGINEER REG. NO. 046-0248
 PROJECT NO. 01256
 2/26/10-FAV

COMPUTER FILE NO.
 STAGE-12 -- 30
 PROJECT 01256
 2/26/10-FAV