
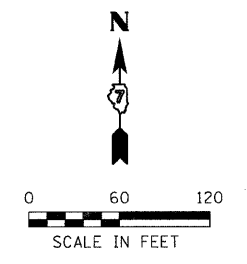


DESIGN		
INT.	DATE	REASON

F.A.P. RTE.	SECTION	COUNTY	TOTAL SHEETS	SHEET NO.
95		JASPER	546	116
STA. 925+00.00		TO STA. 955+00.00		
FED. ROAD DIST. NO.		ILLINOIS	FED. AID PROJECT	
*15,61Y,RS-2,6BR-7		CONTRACT NO. 94437		

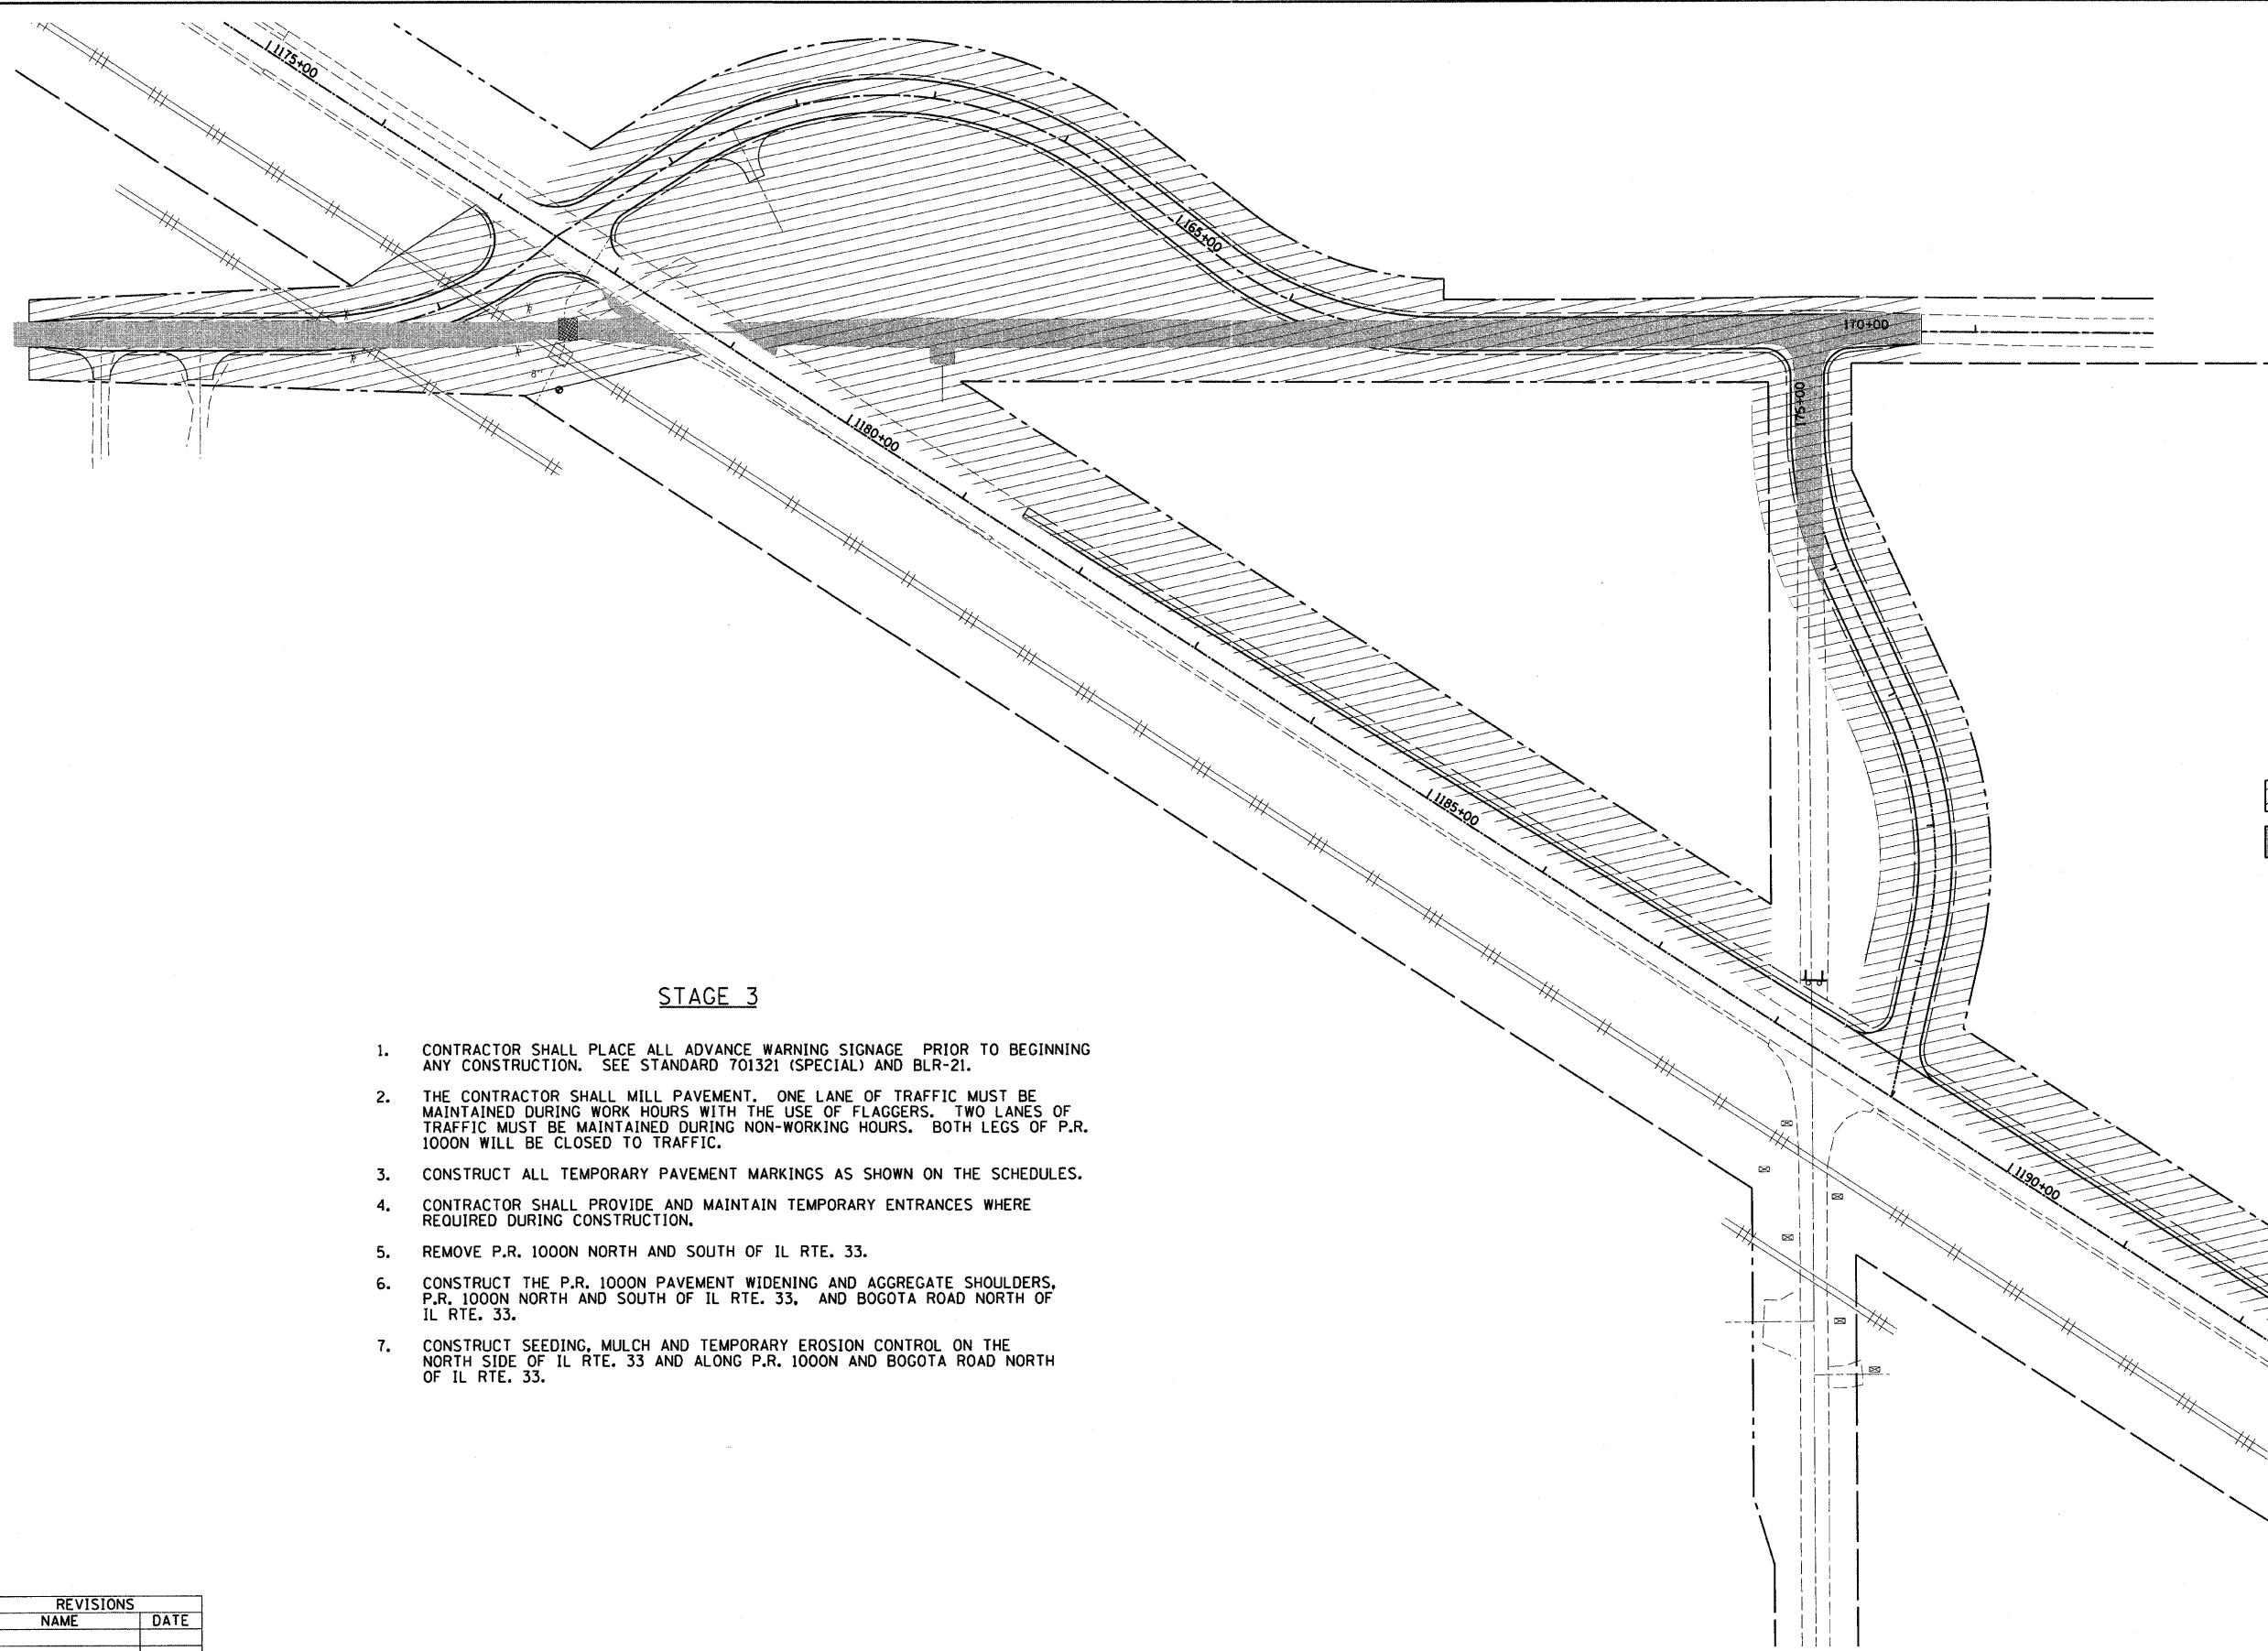

**LEGEND**

- WORK ZONE
- PAVEMENT REMOVAL
- DIRECTION OF TRAFFIC
- TYPE III BARRICADES

**STAGE 3**

1. CONTRACTOR SHALL PLACE ALL ADVANCE WARNING SIGNAGE PRIOR TO BEGINNING ANY CONSTRUCTION. SEE STANDARD 701321 (SPECIAL) AND BLR-21.
2. THE CONTRACTOR SHALL MILL PAVEMENT. ONE LANE OF TRAFFIC MUST BE MAINTAINED DURING WORK HOURS WITH THE USE OF FLAGGERS. TWO LANES OF TRAFFIC MUST BE MAINTAINED DURING NON-WORKING HOURS. TWO LEGS OF P.R. 1000N WILL BE CLOSED TO TRAFFIC.
3. CONSTRUCT ALL TEMPORARY PAVEMENT MARKINGS AS SHOWN ON THE SCHEDULES.
4. CONTRACTOR SHALL PROVIDE AND MAINTAIN TEMPORARY ENTRANCES WHERE REQUIRED DURING CONSTRUCTION.
5. REMOVE P.R. 1000N NORTH AND SOUTH OF IL RTE. 33.
6. CONSTRUCT THE P.R. 1000N PAVEMENT WIDENING AND AGGREGATE SHOULDERS, P.R. 1000N NORTH AND SOUTH OF IL RTE. 33, AND BOGOTA ROAD NORTH OF IL RTE. 33.
7. CONSTRUCT SEEDING, MULCH AND TEMPORARY EROSION CONTROL ON THE NORTH SIDE OF IL RTE. 33 AND ALONG P.R. 1000N AND BOGOTA ROAD NORTH OF IL RTE. 33.

PLOTS & CHECKS		
INT.	DATE	REASON

CHECKS		
INT.	DATE	REASON

REVISIONS	
NAME	DATE

**ILLINOIS DEPARTMENT OF TRANSPORTATION**  
**STAGE 3 CONSTRUCTION**  
**PLAN OVERVIEW**  
**BOGOTA ROAD CONSTRUCTION**

FAP ROUTE 95 (IL RTE. 33)  
SECTION 15,61Y,RS-2,6BR-7  
JASPER COUNTY

SCALE: VERT.                      DRAWN BY: BISHOP  
HORIZ.                          DESIGNED BY: COLBROOK  
DATE: 04/15/03                CHECKED BY: COLBROOK

**GREENE & BRADFORD, INC.**  
CONSULTING ENGINEERS  
300 WEST 11TH STREET  
SPRINGFIELD, ILLINOIS 62761  
(217) 244-8000 FAX (217) 244-8001  
WWW.GREENE-AND-BRADFORD.COM

**COMPUTER FILE NO.**  
STG3.CULV - 60  
**PROJECT** 01256  
2/26/10-FAV