

DESIGN		
INT.	DATE	REASON

PLOTS & CHECKS			
INT.	DATE	NO.	REASON



CHECKS		
INT.	DATE	REASON

REVISIONS		
NAME	DATE	
MDS	9/3/09	
ADD SEED, CL 5		

- LEGEND**
- INLET AND PIPE PROTECTION
 - TEMPORARY DITCH CHECK
 - PERIMETER EROSION BARRIER
 - SEEDING, CLASS 1
 - SEEDING, CLASS 2
 - SEEDING, CLASS 5 (SPECIAL)
 - EROSION CONTROL BLANKET
 - TURF REINFORCEMENT MAT

F.A.P. ROUTE 95 SECTION COUNTY TOTAL SHEETS SHEET NO.
 95 * JASPER 546 141
 STA. 740+00.00 TO STA. 770+00.00
 FED. ROAD DIST. NO. ILLINOIS FED. AID PROJECT
 *5,6Y,RS-2,6BR-7
 CONTRACT NO. 94437

0 50 100
 SCALE IN FEET

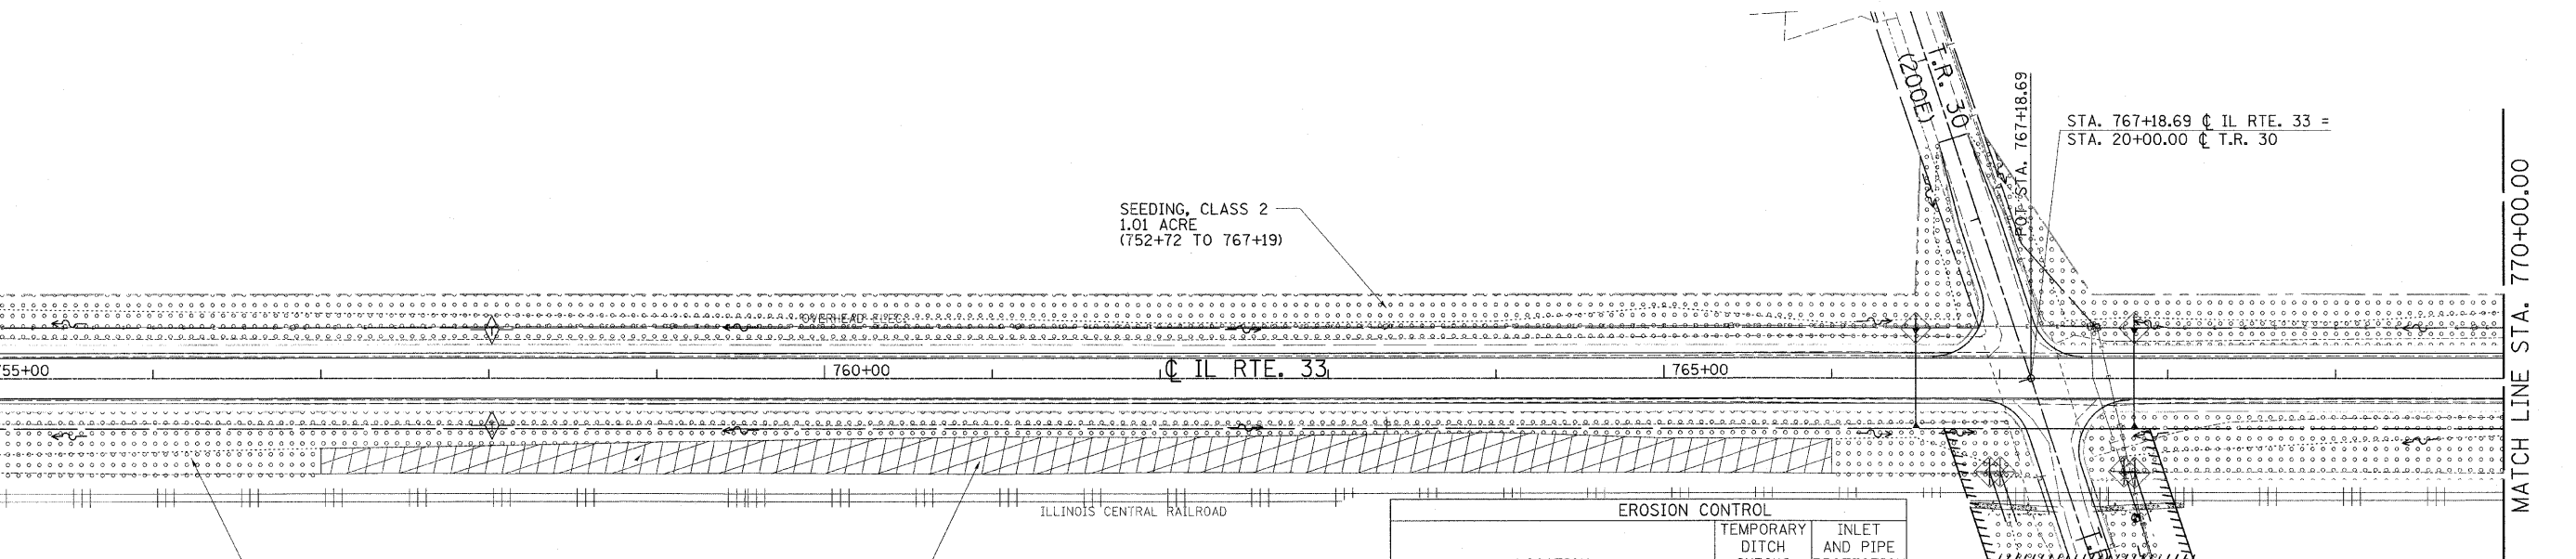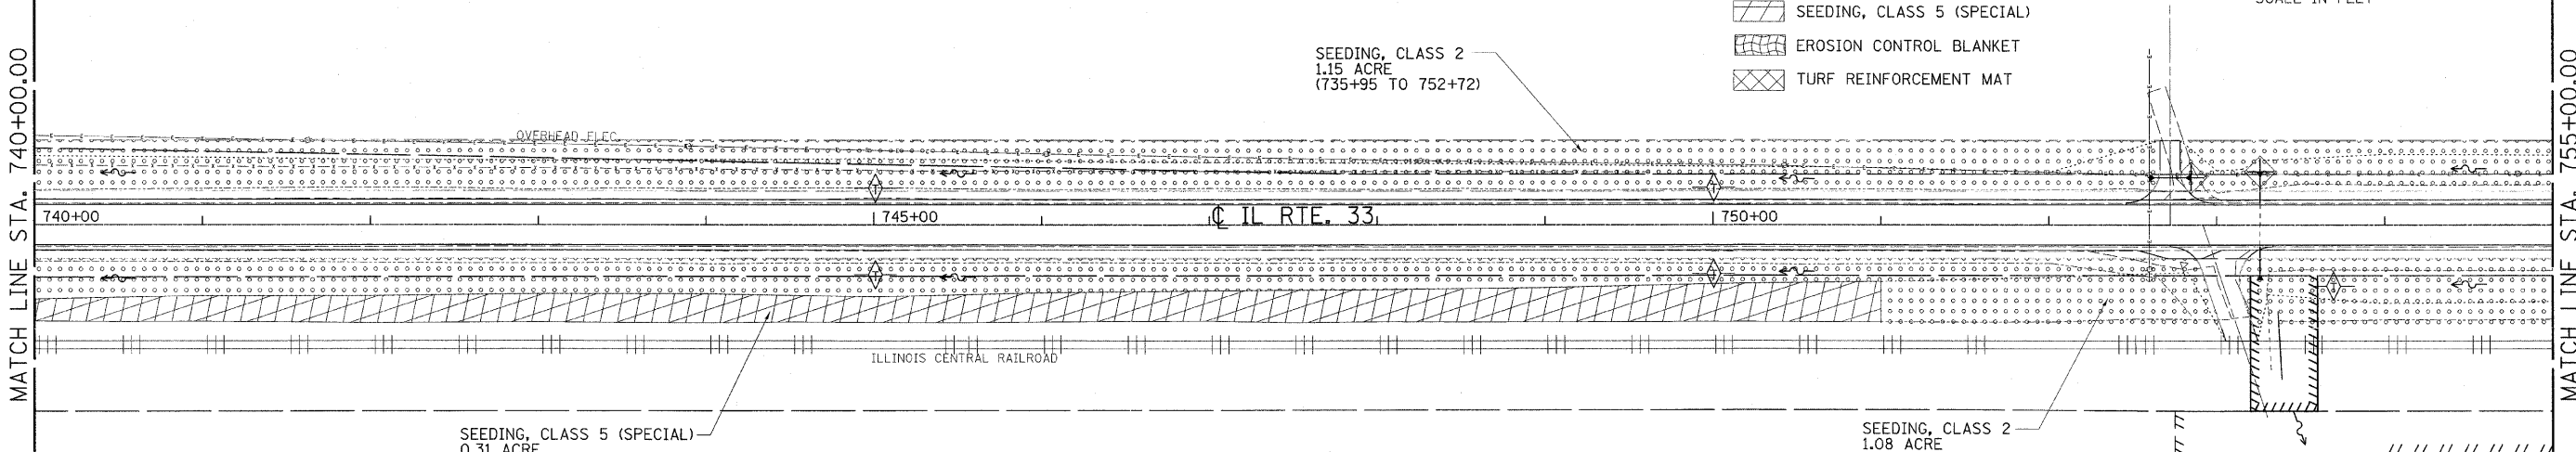

LOCATION	EROSION CONTROL	
	TEMPORARY DITCH CHECKS	INLET AND PIPE PROTECTION
	FOOT	EACH
STA. 745+00, LT.	10	
STA. 745+00, RT.	10	
STA. 750+00, LT.	10	
STA. 750+00, RT.	10	
STA. 752+85, LT.		1
STA. 753+25, LT.		1
STA. 753+70, RT.	10	
STA. 758+00, LT.	10	
STA. 758+00, RT.	10	
STA. 766+50, LT.		1
STA. 767+00, RT.		2
STA. 767+70, RT.		2
STA. 767+80, LT.		1
TOTALS	70	8

ILLINOIS DEPARTMENT OF TRANSPORTATION
EROSION AND SEDIMENT CONTROL PLANS
 FAP ROUTE 95 (IL RTE. 33)
 SECTION (5,6)Y,RS-2,6BR-7
 JASPER COUNTY

SCALE: VERT. DATE: 09/16/02
 HORIZ. DATE: 09/16/02

DRAWN BY: BISHOP
 DESIGNED BY: COLBROOK
 CHECKED BY: COLBROOK

GREENE & BRADFORD, INC.
 OF SPRINGFIELD

COMPUTER FILE NO. EC-03 - 50
 PROJECT 01256
 2/26/10-FAV