


 



 


DESIGN		
INT.	DATE	REASON




PLOTS & CHECKS			
INT.	DATE	NO.	REASON

CHECKS		
INT.	DATE	REASON

F.A.P. RTE.	SECTION	COUNTY	TOTAL SHEETS	SHEET NO.
95	•	JASPER	546	156

STA. 1070+00.00 TO STA. 1100+00.00
 FED. ROAD DIST. NO. ILLINOIS FED. AID PROJECT
 (5,6)Y,RS-2,6BR-7
 CONTRACT NO. 94437

- LEGEND**
-  INLET AND PIPE PROTECTION
 -  TEMPORARY DITCH CHECK
 -  PERIMETER EROSION BARRIER
 -  SEEDING, CLASS 1
 -  SEEDING, CLASS 2
 -  SEEDING, CLASS 5 (SPECIAL)
 -  EROSION CONTROL BLANKET
 -  TURF REINFORCEMENT MAT

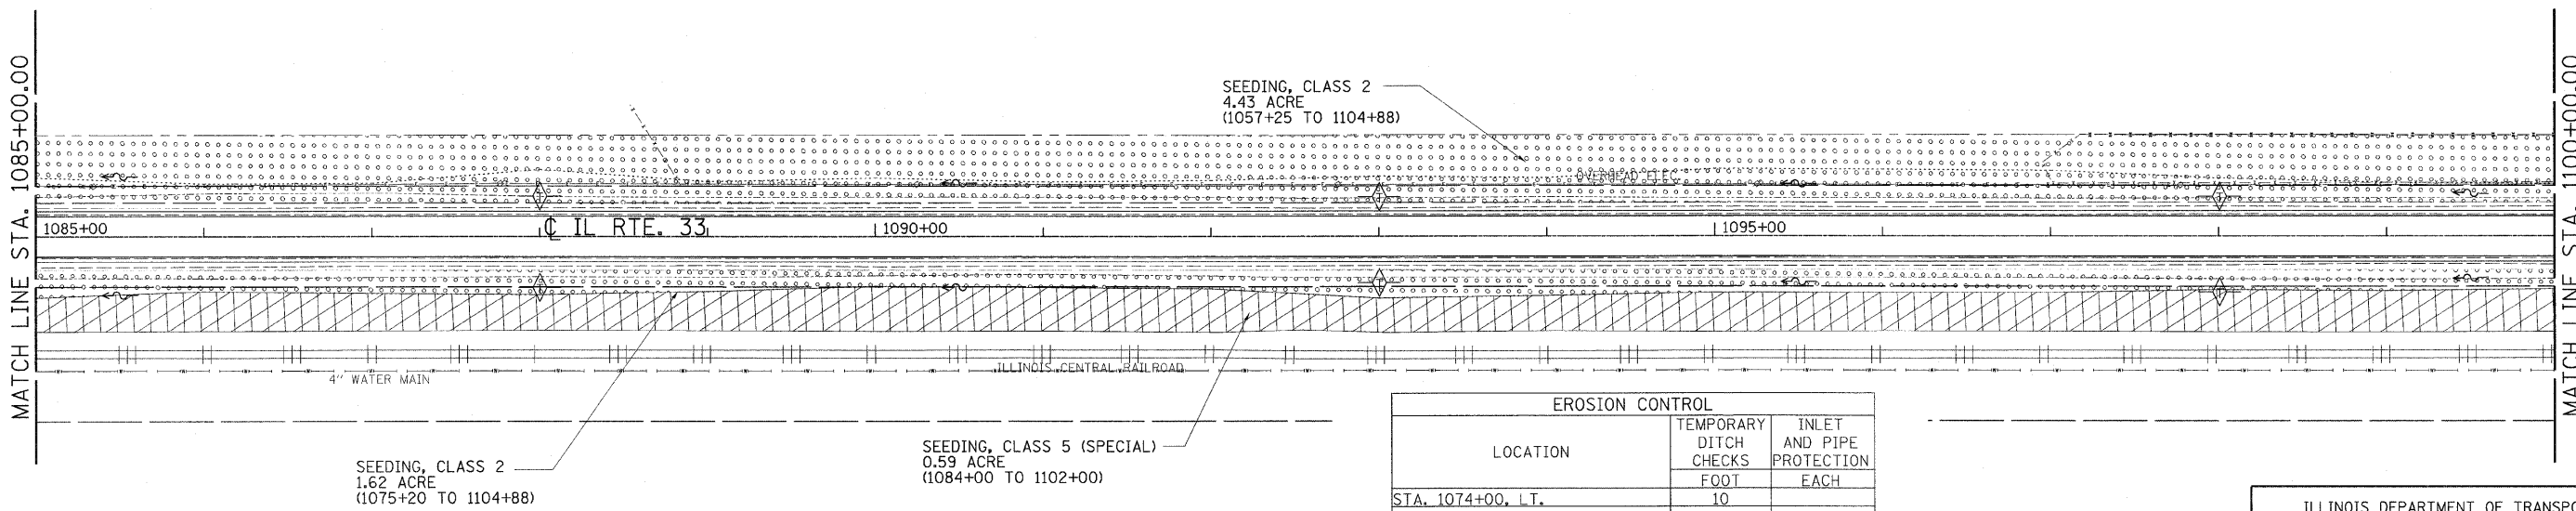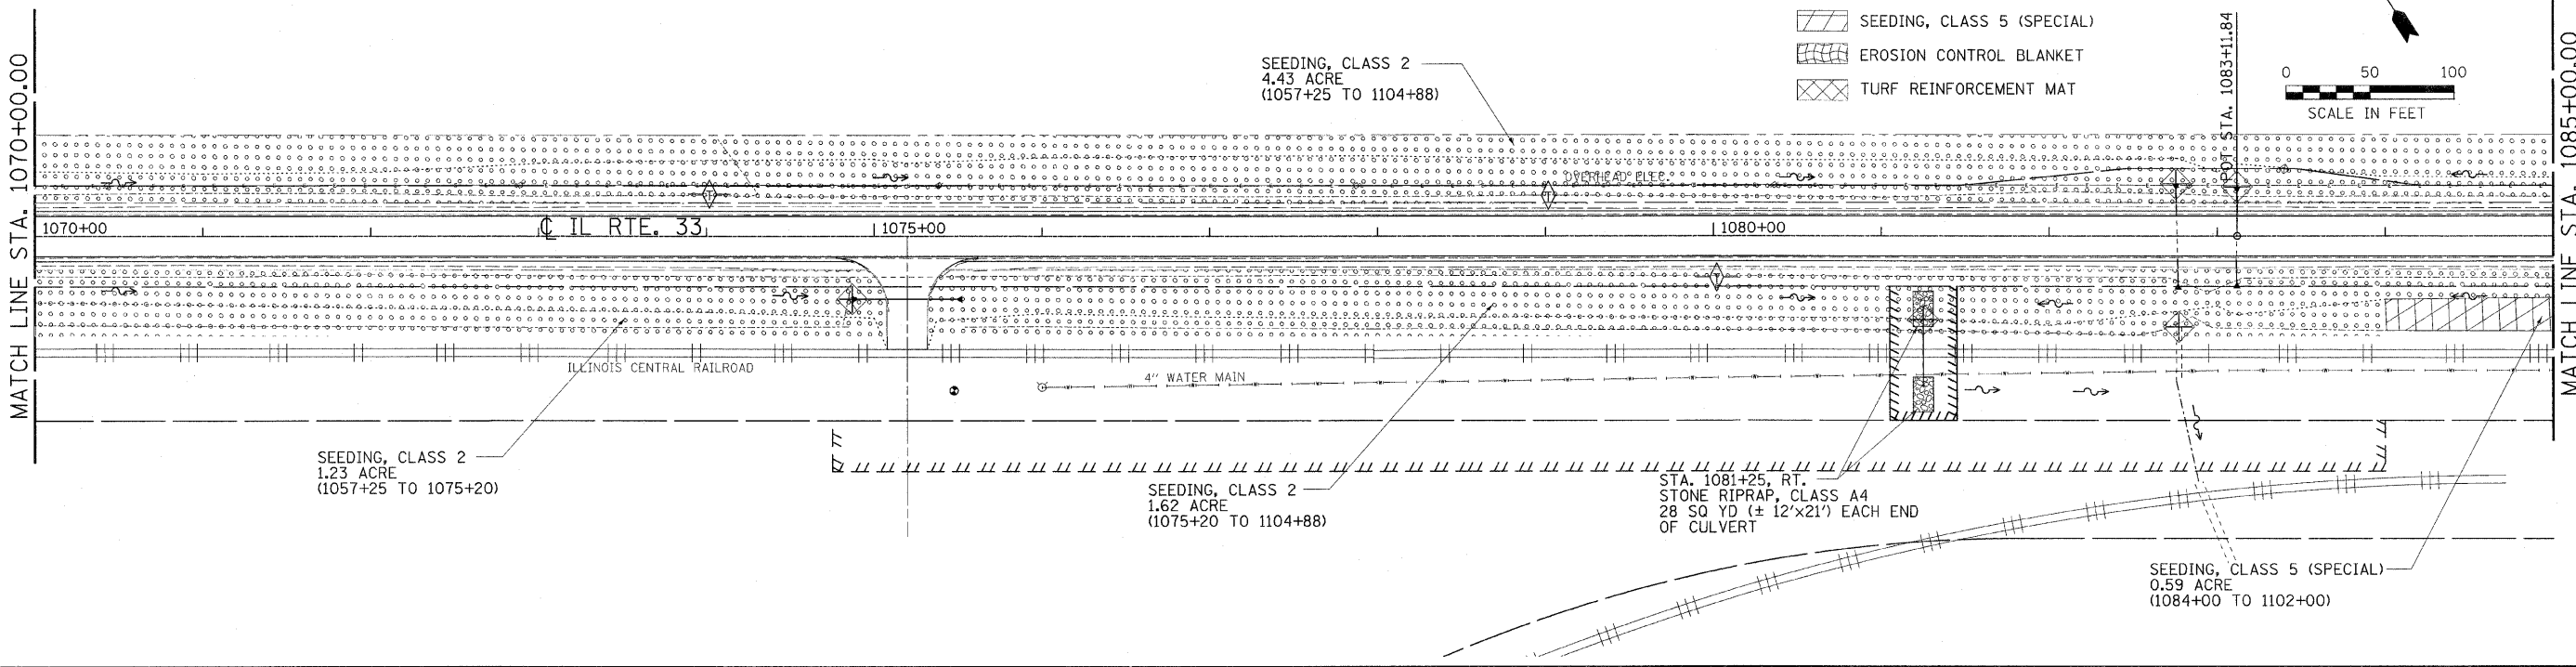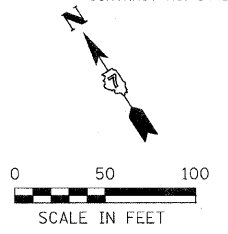

EROSION CONTROL		
LOCATION	TEMPORARY DITCH CHECKS	INLET AND PIPE PROTECTION
	FOOT	EACH
STA. 1074+00, LT.	10	
STA. 1074+87, RT.		1
STA. 1079+00, LT.	10	
STA. 1080+00, RT.	10	
STA. 1082+75, LT.		1
STA. 1082+76, RT.		2
STA. 1081+25, RT.		1
STA. 1083+10, LT.		1
STA. 1088+00, LT.	10	
STA. 1088+00, RT.	10	
STA. 1093+00, LT.	10	
STA. 1093+00, RT.	10	
STA. 1098+00, LT.	10	
STA. 1098+00, RT.	10	
TOTALS	90	6

REVISIONS	
NAME	DATE
MDS	9/4/09
ADD SEED, CL 5	

ILLINOIS DEPARTMENT OF TRANSPORTATION
EROSION AND SEDIMENT CONTROL PLANS
 FAP ROUTE 95 (IL RTE. 33)
 SECTION (5,6)Y,RS-2,6BR-7
 JASPER COUNTY

SCALE: VERT. _____
 HORIZ. _____
 DATE: 09/16/02

DRAWN BY: BISHOP
 DESIGNED BY: COLBROOK
 CHECKED BY: COLBROOK

COMPUTER FILE NO. EC-17 - 50
 PROJECT 01256
 2/26/10-FAV

GRENE & BRADFORD, INC.
 OF SPRINGFIELD
 REGISTERED PROFESSIONAL ENGINEERS
 LICENSE NO. 00010565
 PROFESSIONAL DESIGN FIRM NO. 00010565
 OFFICE: 1201 S. GAY ST., SPRINGFIELD, IL 62761
 TEL: 217-224-1211 FAX: 217-224-1212