
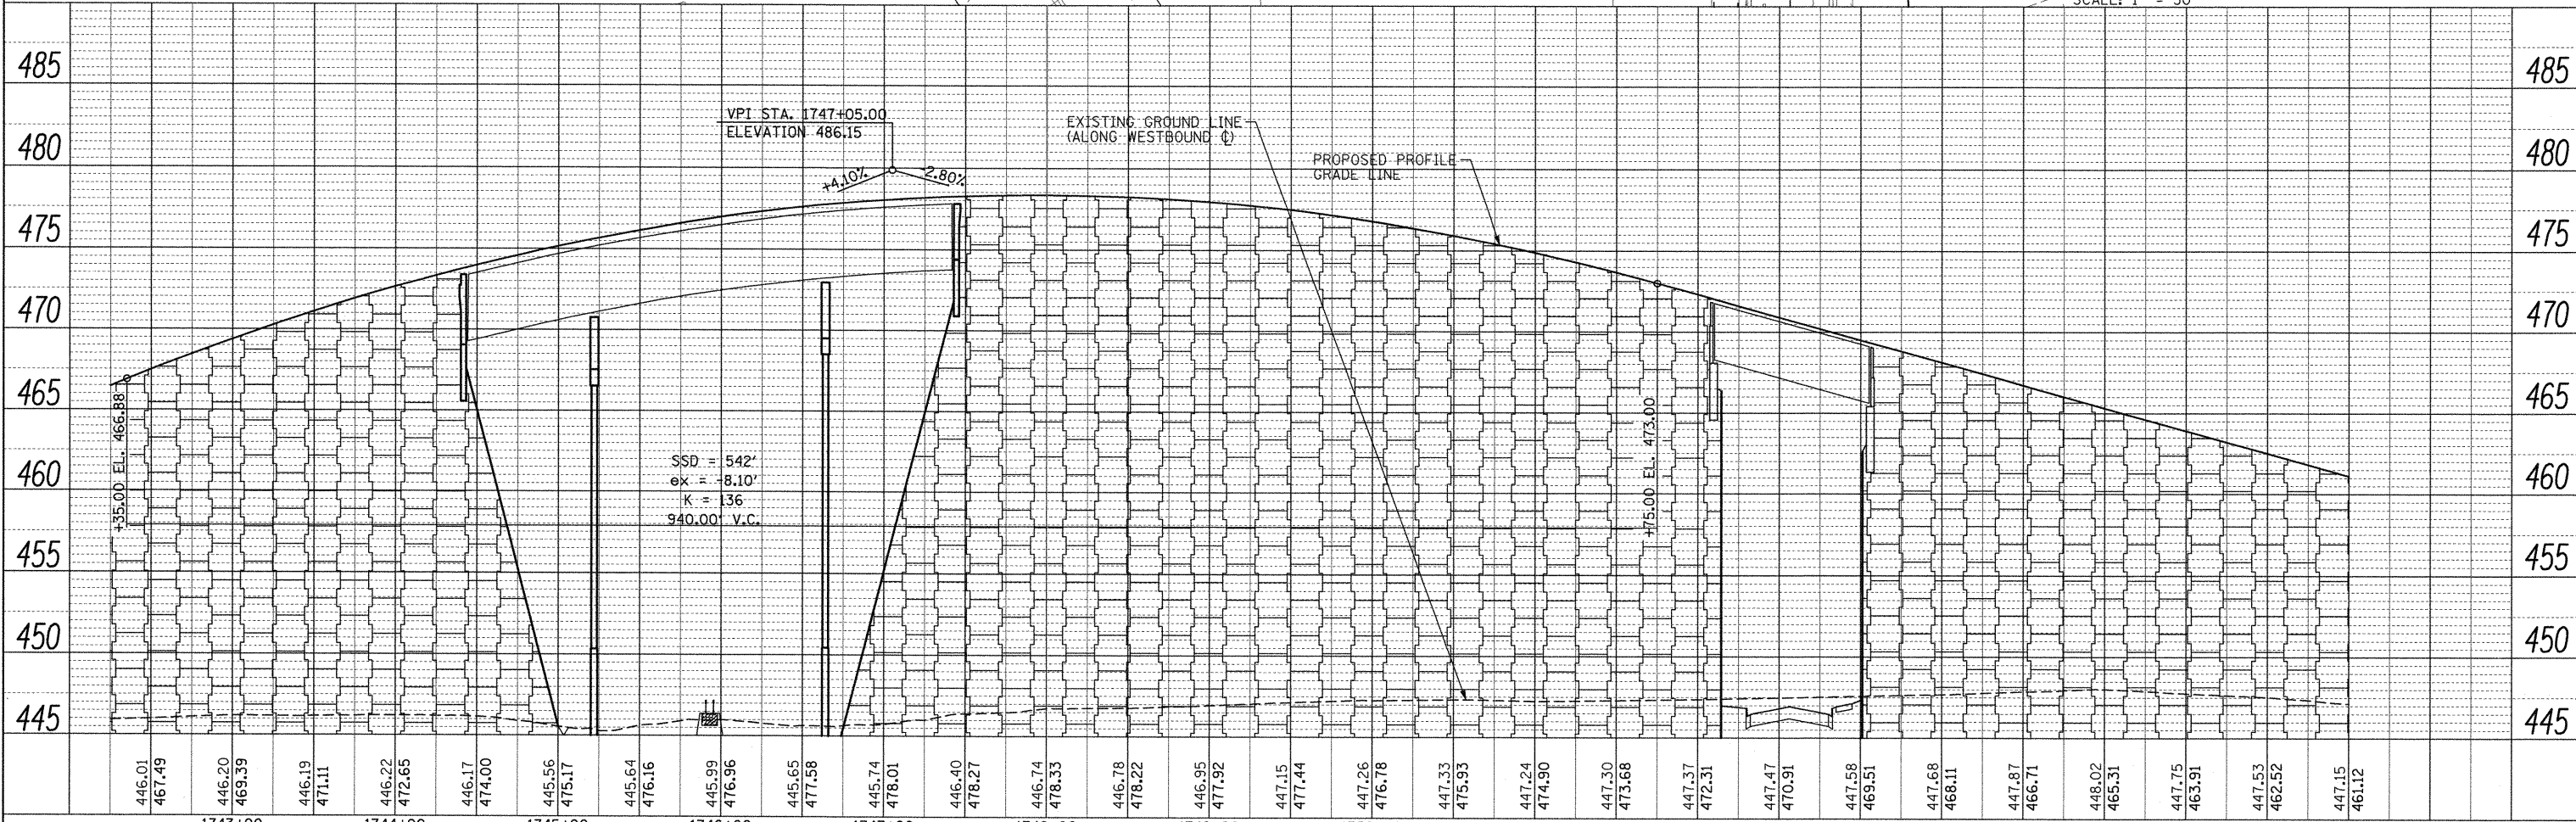


PLAN	REVISIONS	DATE
NOTE BOOK	ALIGNED CHECKED	
NO.	FILE NAME	

PROFILE	REVISIONS	DATE
NOTE BOOK	GRADES CHECKED	
NO.	STRUCTURE NOTATION	

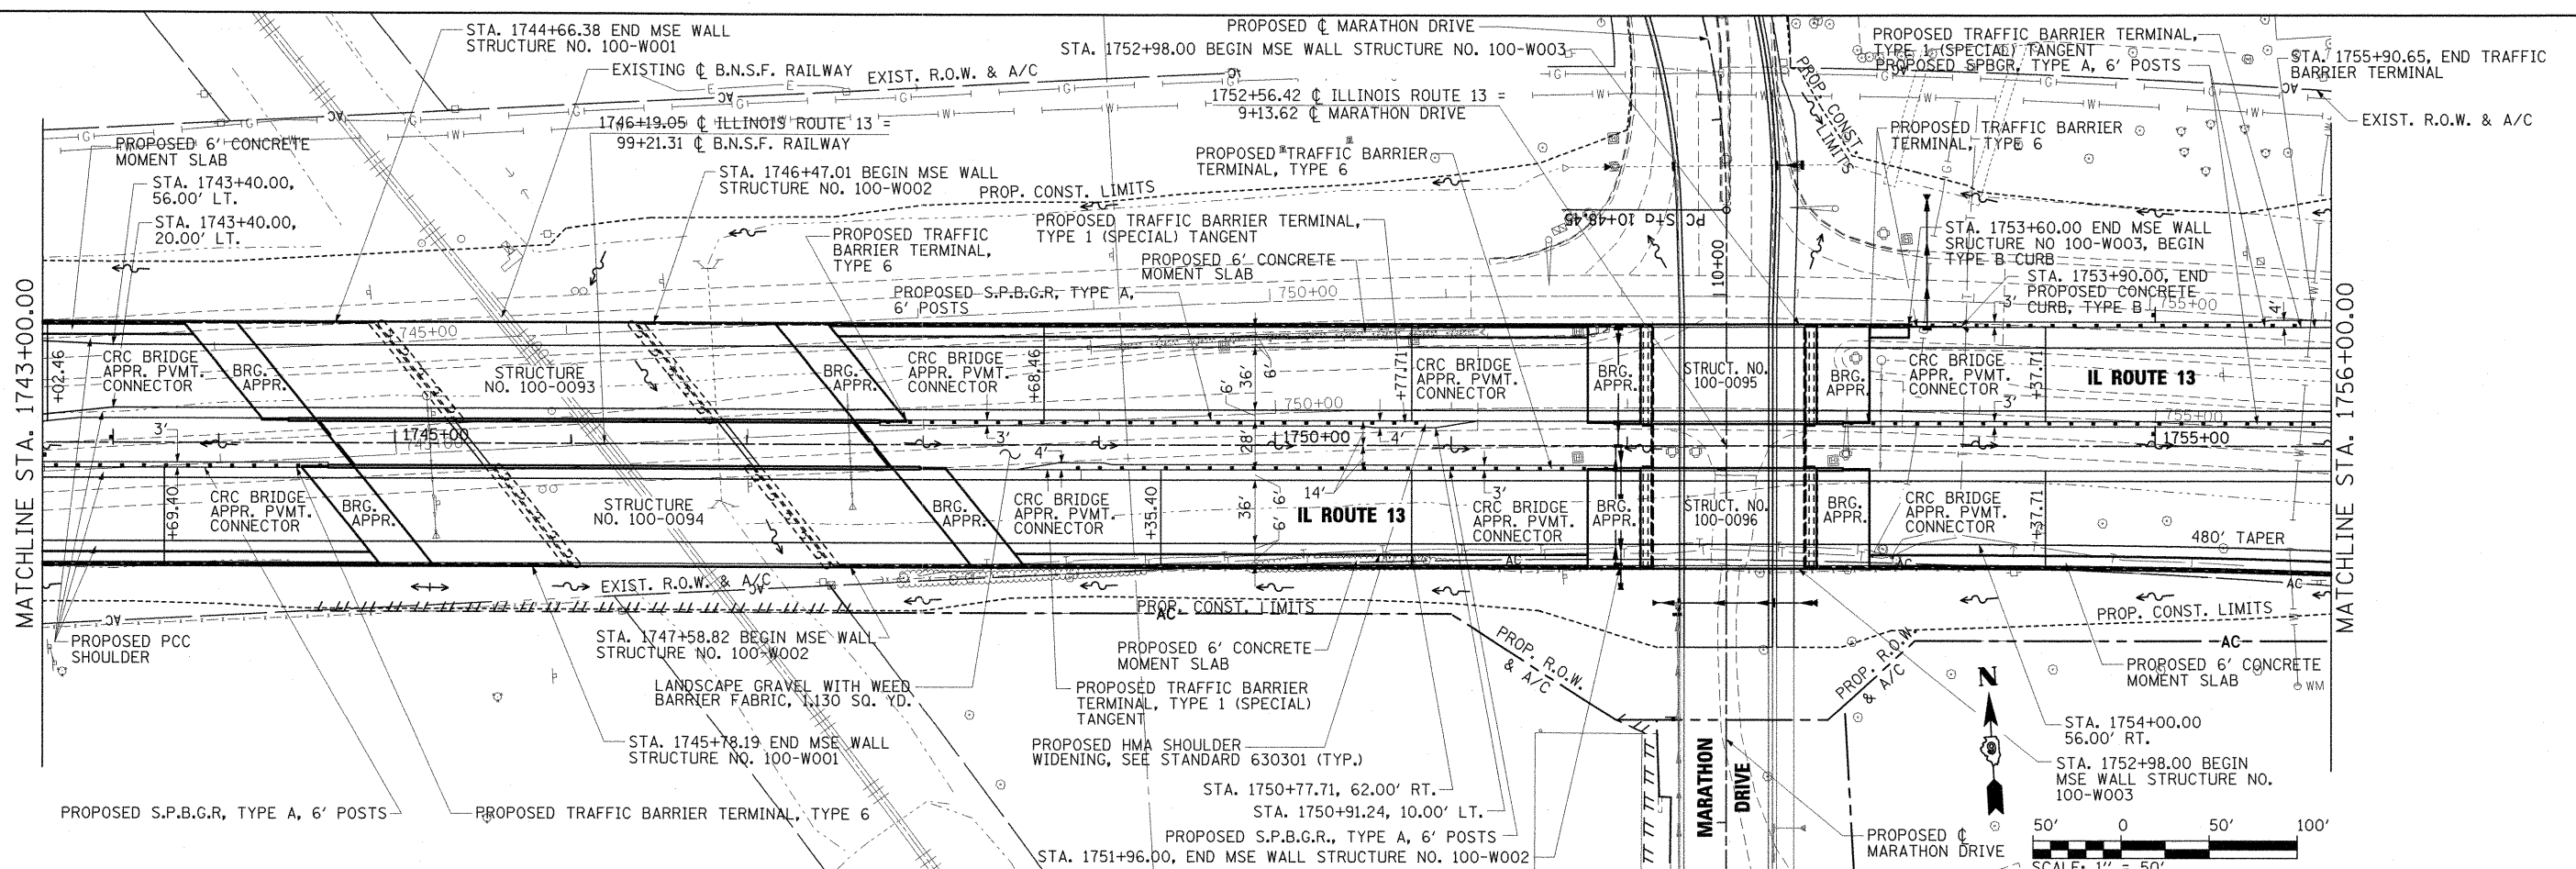

446.01	446.19	445.56	445.64	445.99	445.74	446.78	446.95	447.15	447.26	447.33	447.47	447.58	447.68	447.87	448.02	447.75	447.53	447.15
467.49	471.11	475.17	476.16	476.96	478.01	478.22	477.92	477.44	476.78	475.93	470.91	469.51	468.11	466.71	465.31	463.91	462.52	461.12
1743+00	1744+00	1745+00	1746+00	1747+00	1748+00	1749+00	1750+00	1751+00	1752+00	1753+00	1754+00	1755+00	1756+00					

**STATE OF ILLINOIS
DEPARTMENT OF TRANSPORTATION**

**PLAN AND PROFILE
ILLINOIS ROUTE 13**

F.A. RTE.	SECTION	COUNTY	TOTAL SHEETS	SHEET NO.
331	(IX-1) VB-1, B-1, N-4, R-3	WILLIAMSON	367	54

SCALE: 1"=50' SHEET NO. 2 OF 3 SHEETS STA. 1743+00 TO STA. 1756+00

ILLINOIS FED. AID PROJECT CONTRACT NO. 98859

FILE NAME = USER NAME = OpenH8B Springfield
 I:\dot\0906603\draw\cadd\sheet\098859\ht-p\prf-002-Route 13.dgn
 PLOT SCALE = 50.0000' / IN.
 PLOT DATE = 12/14/2011

DESIGNED - BB	REVISED -
DRAWN - RH & SH	REVISED -
CHECKED - KPF & SPH	REVISED -
DATE - 12/9/11	REVISED -