
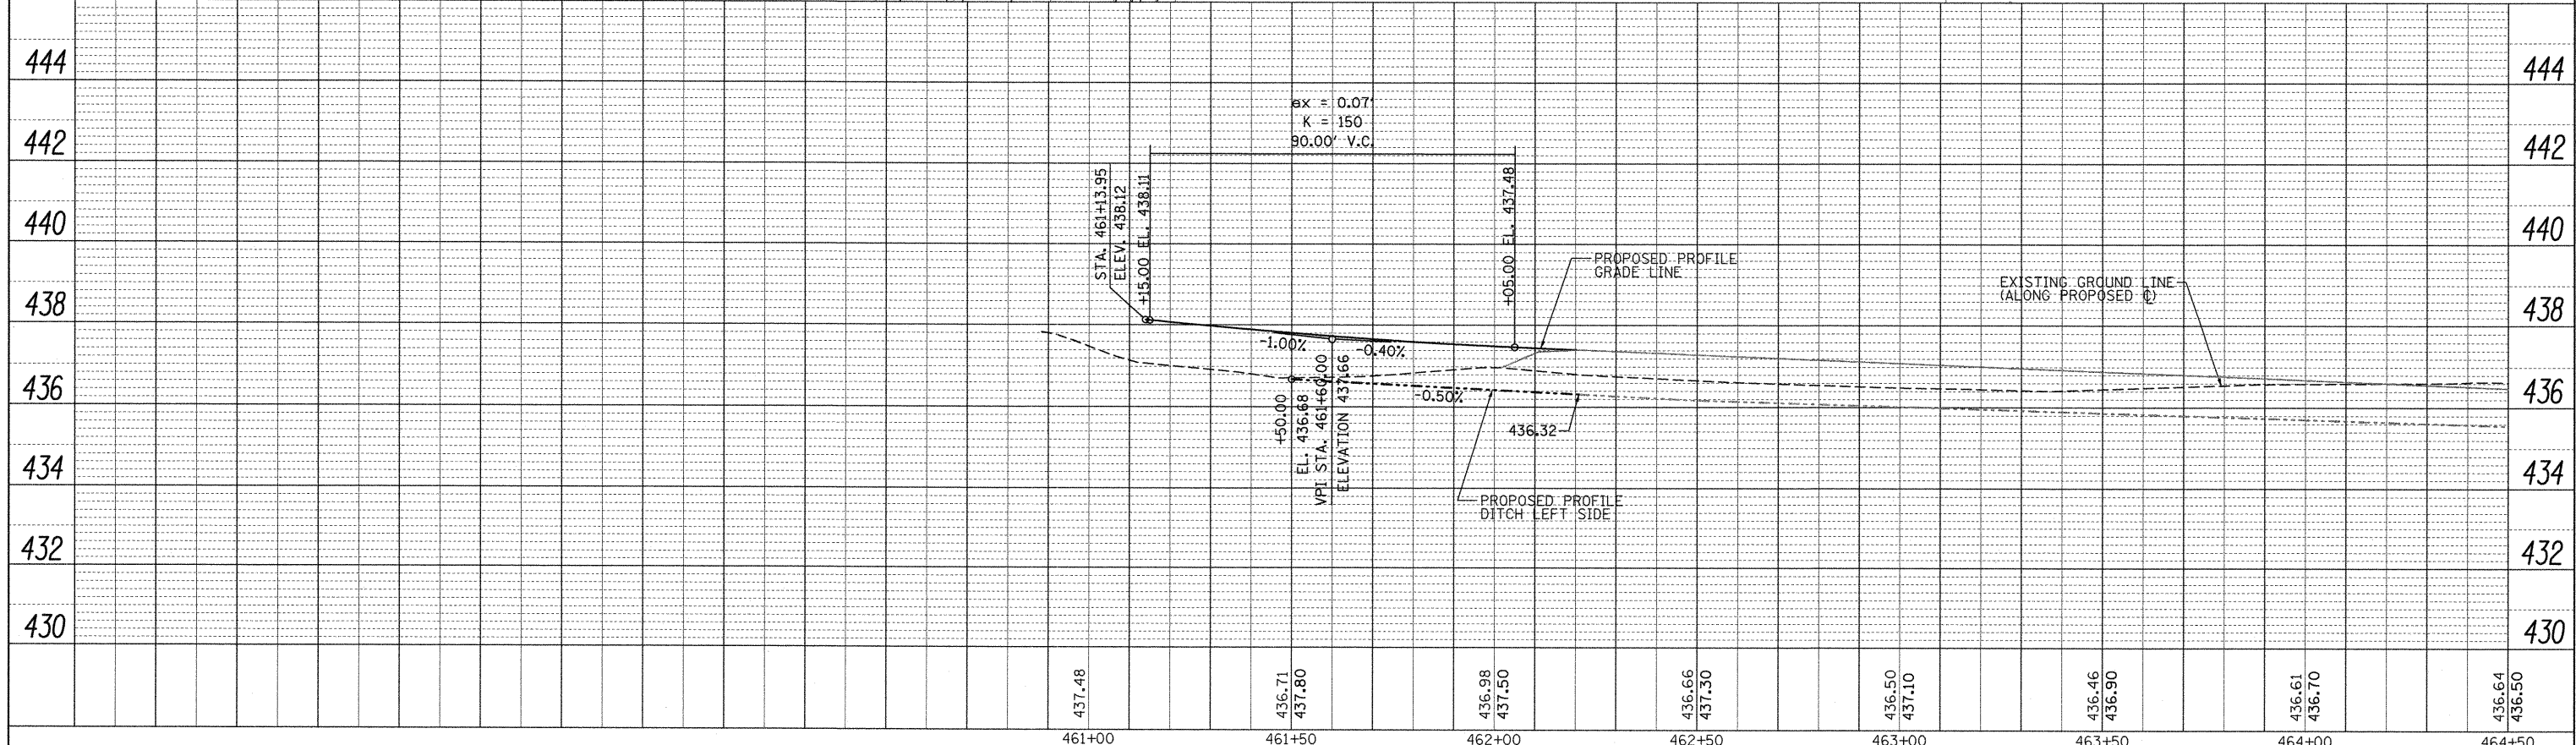
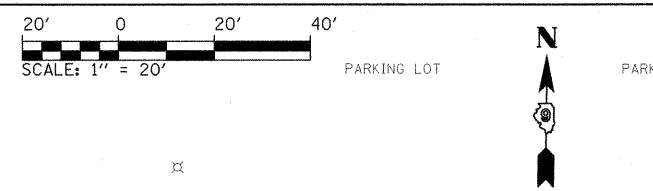


PLAN	SURVEYED	DATE
	ALIGNED	
	CHECKED	
	BY	
	NO.	

PROFILE	SURVEYED	DATE
	ALIGNED	
	CHECKED	
	BY	
	NO.	

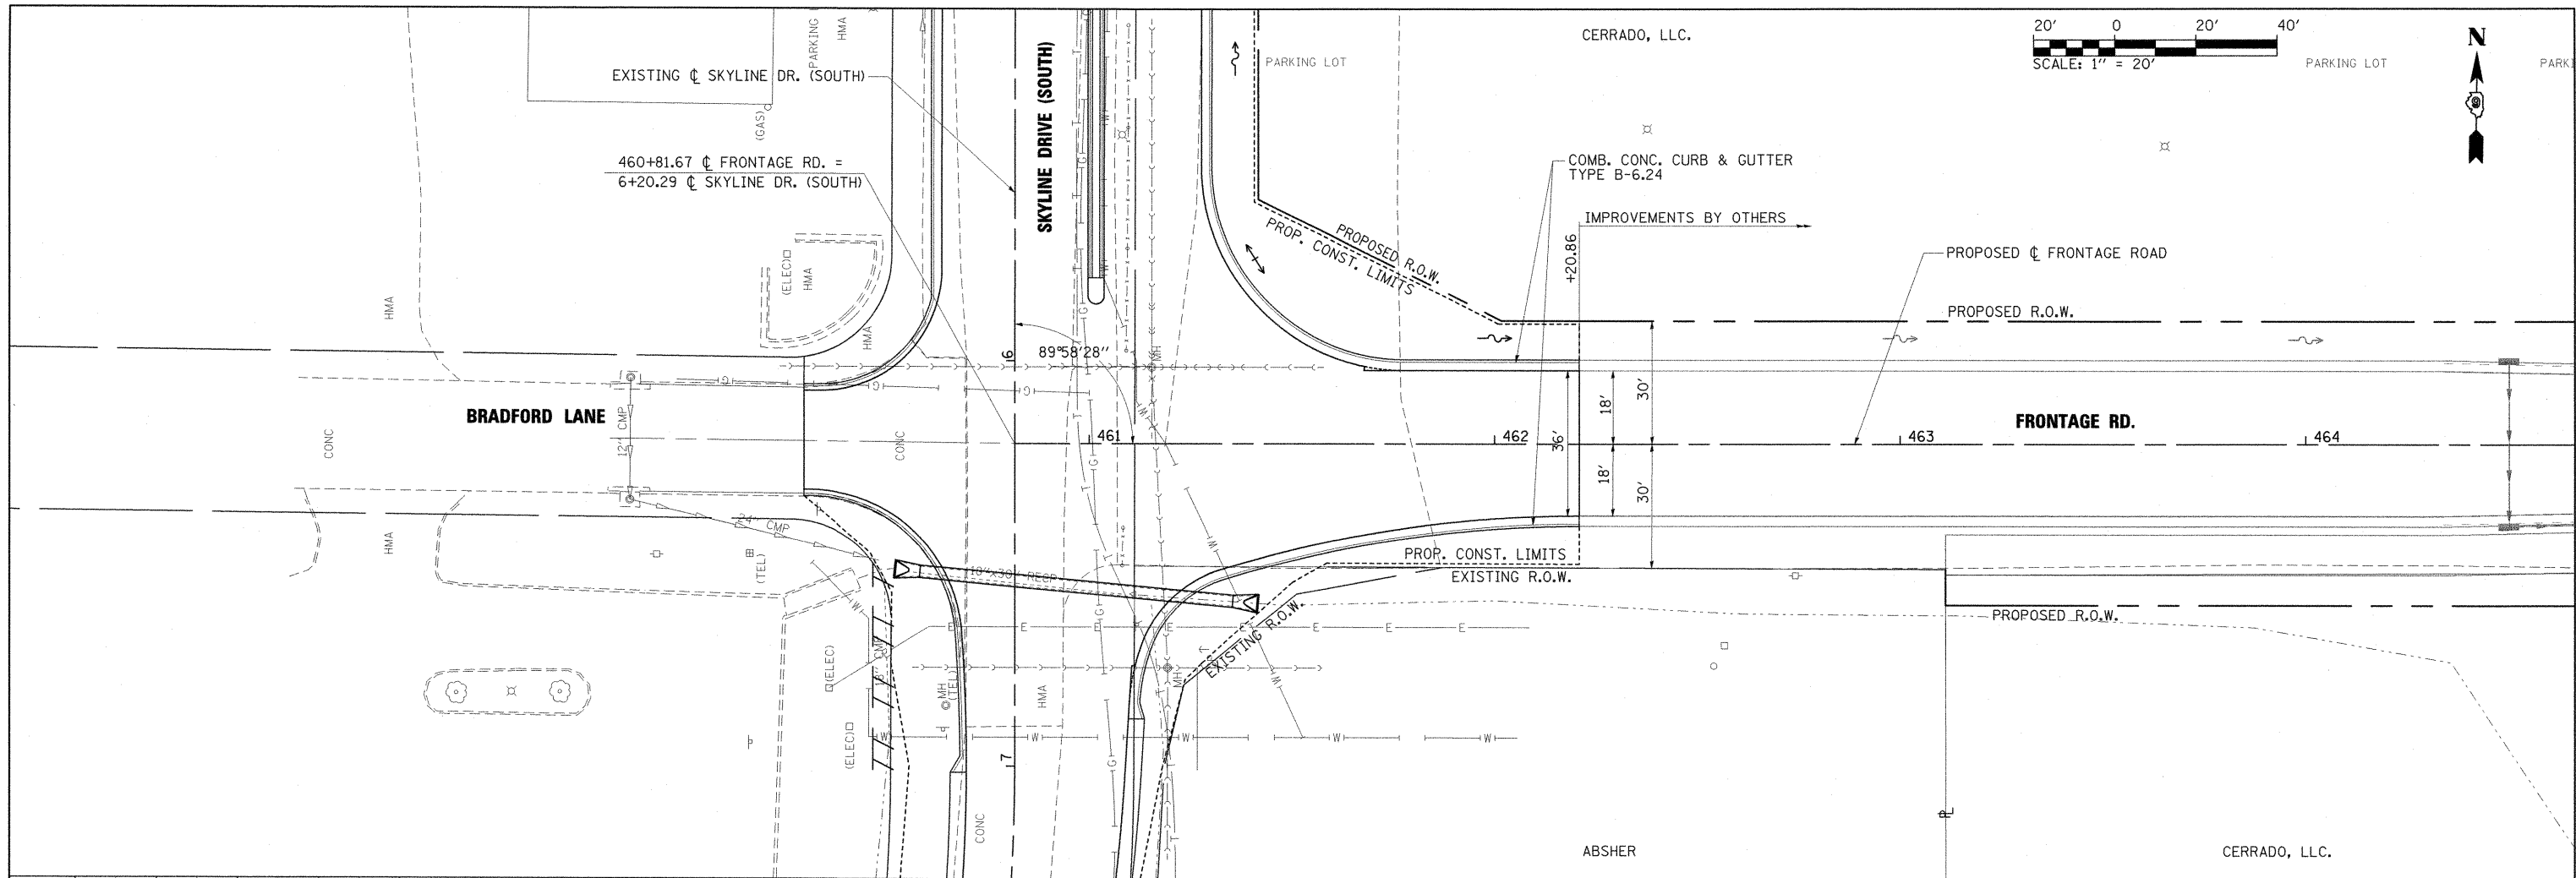

FILE NAME =	USER NAME = OpenH&B Springfield	DESIGNED - BB	REVISED -	STATE OF ILLINOIS DEPARTMENT OF TRANSPORTATION	PLAN AND PROFILE FRONTAGE ROAD	F.A. RTE.	SECTION	COUNTY	TOTAL SHEETS	SHEET NO.
3:\dot\0906603\draw\CADD_Sheets\0998859-shr-plnpr-f-004-Frontage.dgn	DRAWN - RH & SH	REVISED -	331			(1X-1) VB-1, B-1, N-4, R-3	WILLIAMSON	367	56	
PLOT SCALE = 20.0000' / IN.	CHECKED - KPF & SPH	REVISED -	CONTRACT NO. 98859							
PLOT DATE = 12/14/2011	DATE - 12/9/11	REVISED -	ILLINOIS FED. AID PROJECT							