
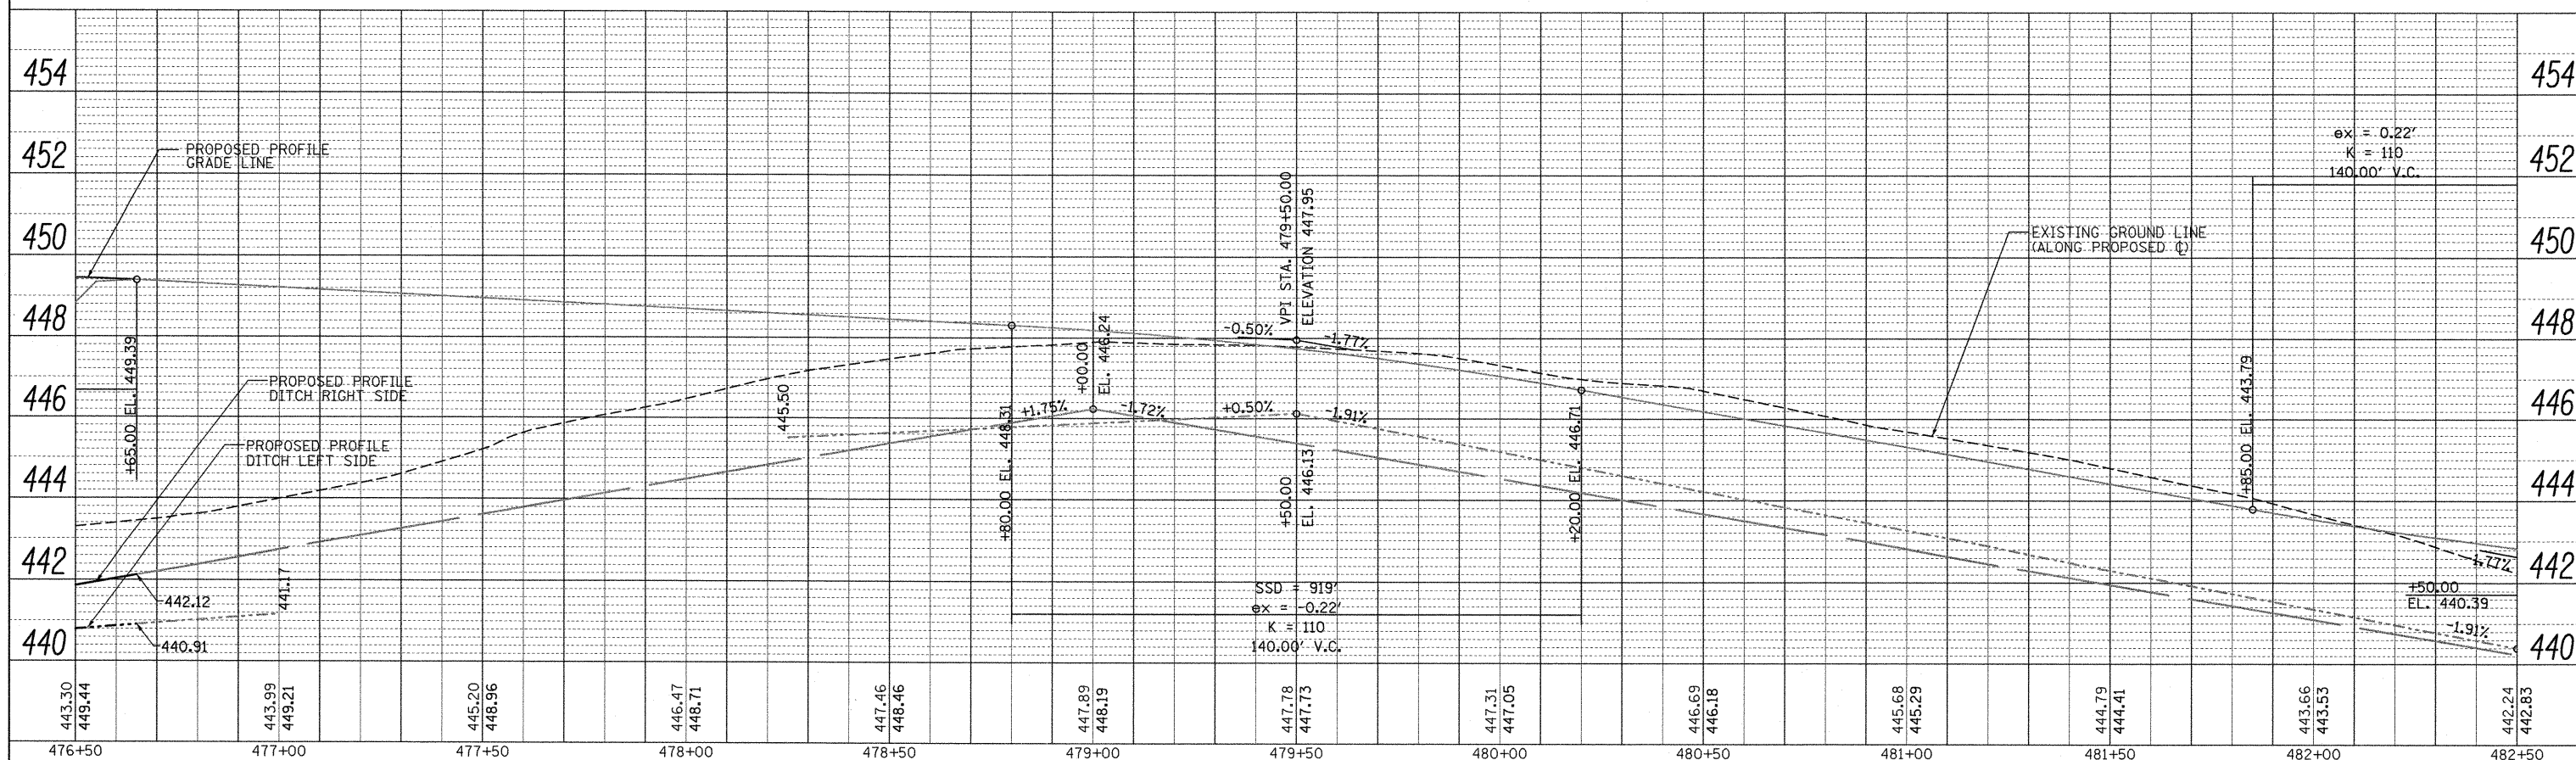


PLAN	SURVEYED	BY	DATE
	GRADES		
	ALIGNMENT		
	RT. OF WAY		
	CADD FILE NAME		

PROFILE	SURVEYED	BY	DATE
	GRADES		
	NOTES		
	STRUCTURE NOTATIONS		

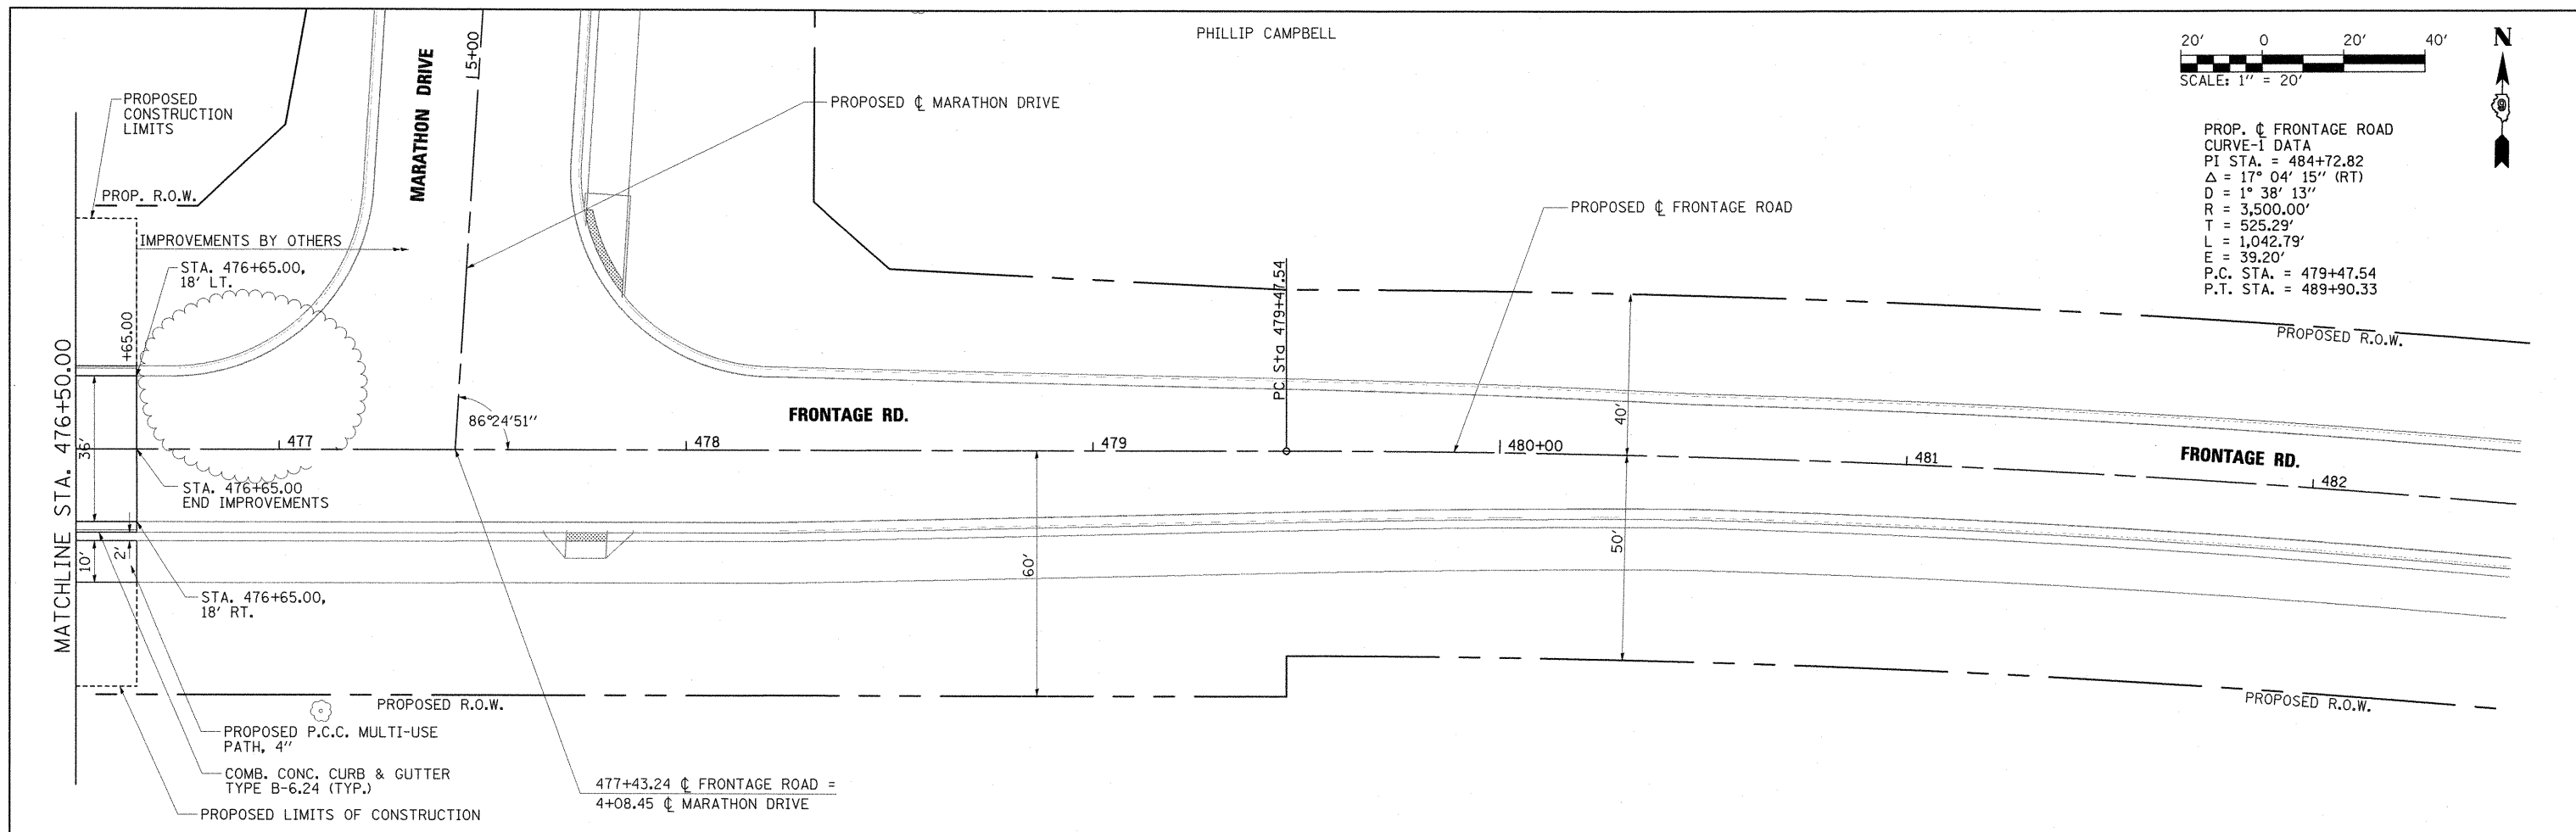

FILE NAME =	USER NAME = OpenH&B Springfield	DESIGNED - BB	REVISED -
1:\dot\0906603\draw\CADD_Sheets\0998859	sh-t-plnprf-007-Frontage.dgn	DRAWN - RH & SH	REVISED -
	PLOT SCALE = 20.0000' / IN.	CHECKED - KPF & SPH	REVISED -
	PLOT DATE = 12/14/2011	DATE - 12/9/11	REVISED -

**STATE OF ILLINOIS
DEPARTMENT OF TRANSPORTATION**

**PLAN AND PROFILE
FRONTAGE ROAD**

F.A. RTE.	SECTION	COUNTY	TOTAL SHEETS	SHEET NO.
331	(IX-1) VB-1, B-1, N-4, R-3	WILLIAMSON	367	58

SCALE: 1"=20' SHEET NO. OF SHEETS STA. 476+50 TO STA. 482+50

CONTRACT NO. 98859 ILLINOIS FED. AID PROJECT