
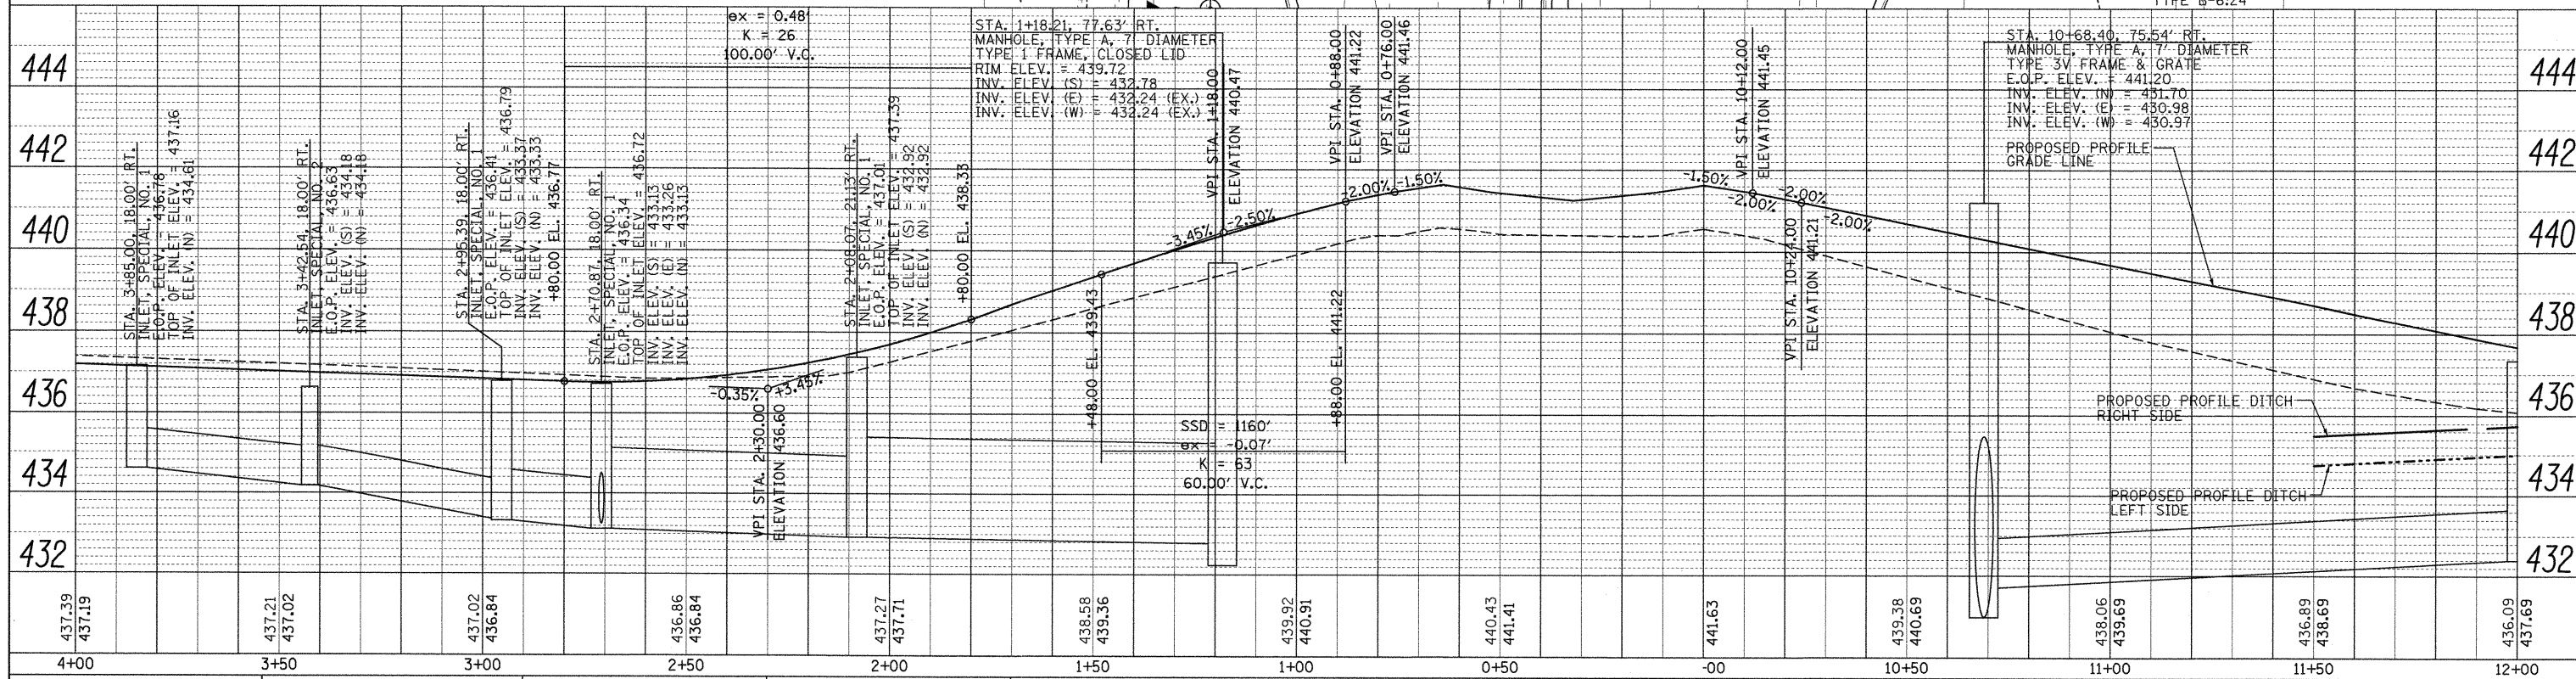


DATE	
BY	
PLANNING	
DESIGN	
CHECKING	
CONSTRUCTION	

DATE	
BY	
PROFILE	
GRADES	
NOTES	
STRUCTURE	
NOTATIONS	

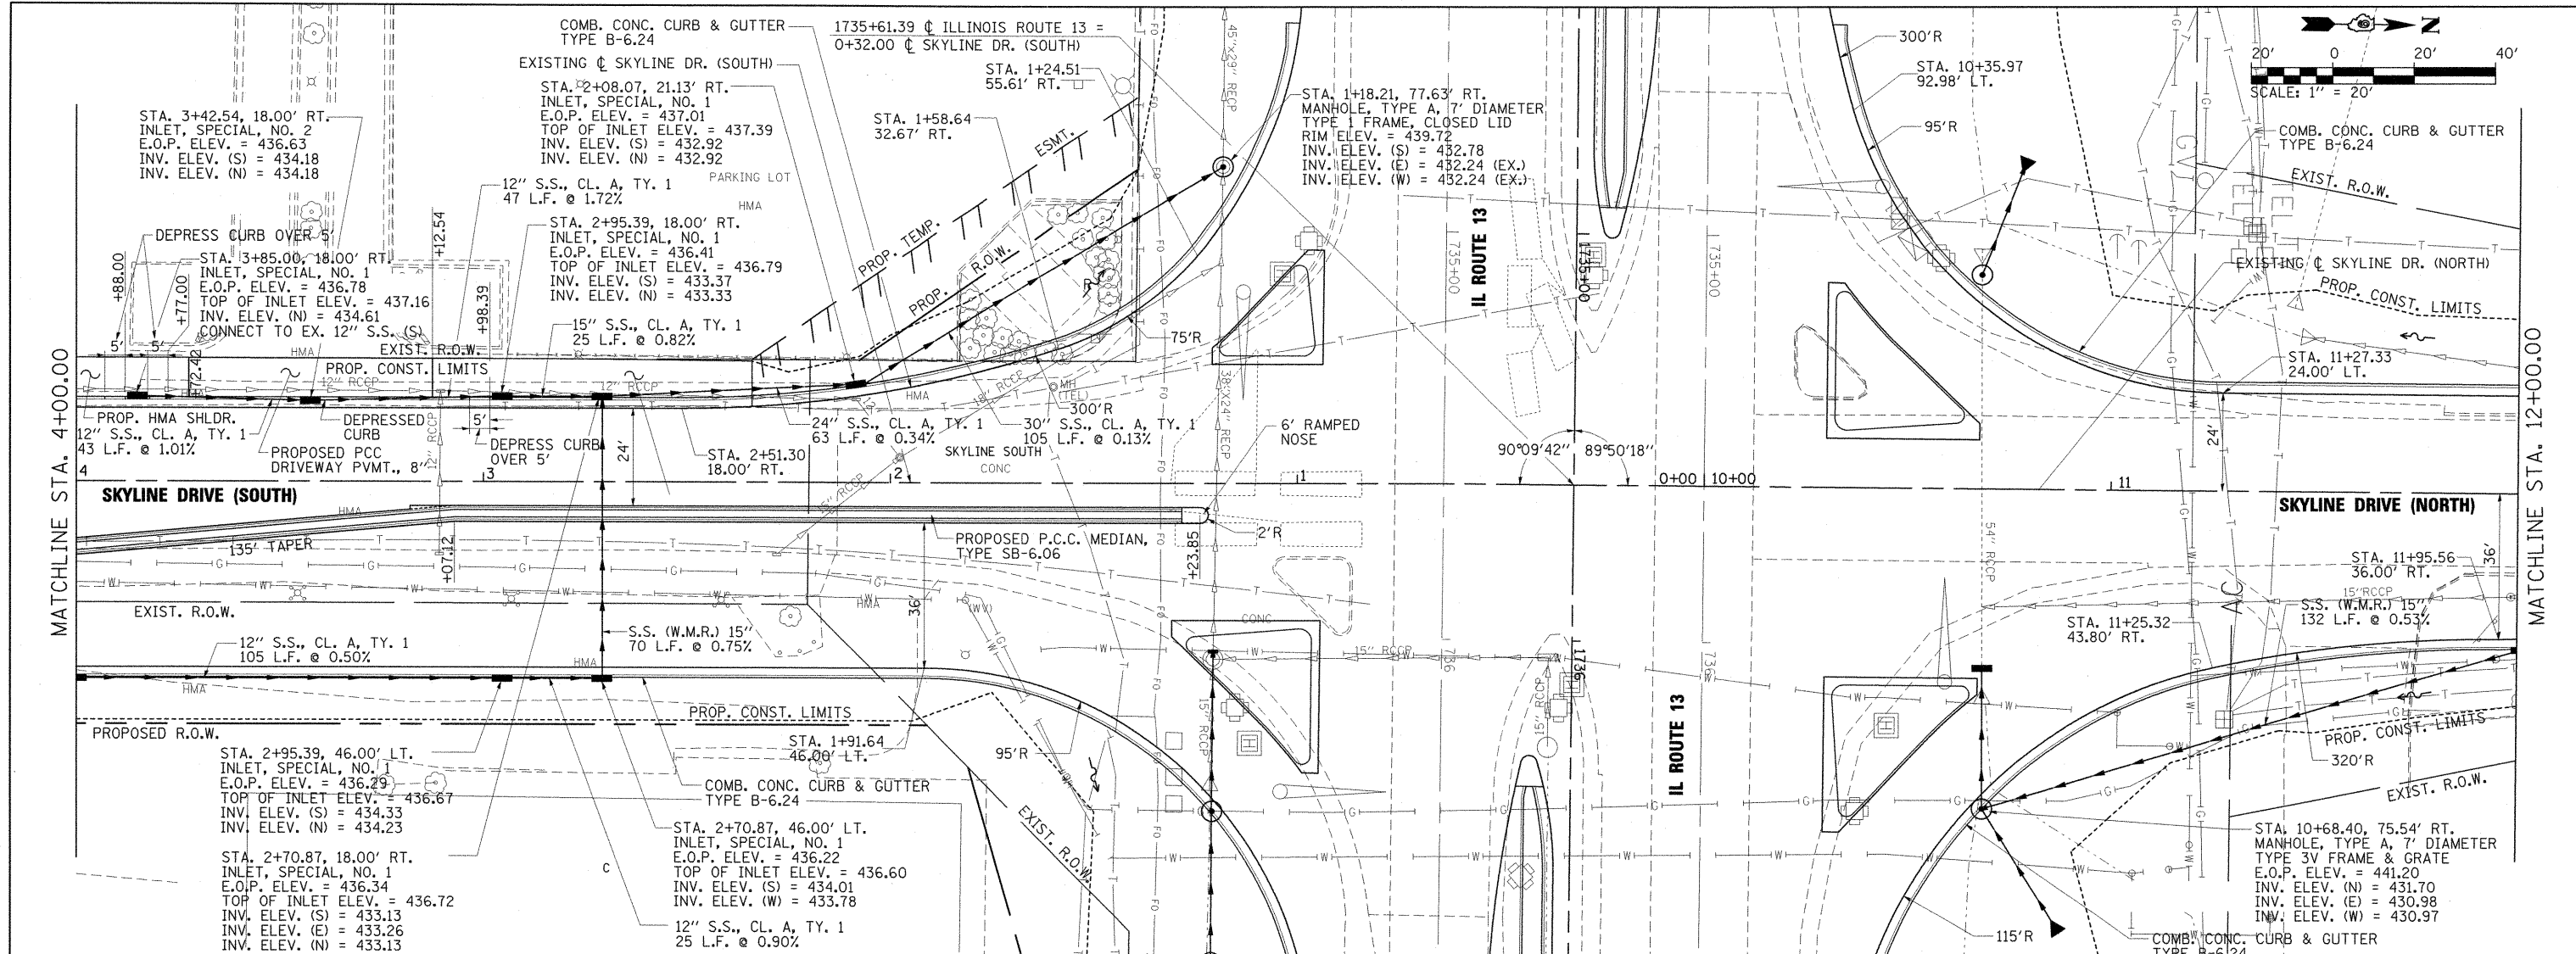

FILE NAME =	USER NAME = OpenH&B Springfield	DESIGNED - BB	REVISED -
1:\dot\0906603\draw\CADD_Sheets\0998859-shr-plnpr-f-015-Skyline.dgn		DRAWN - RH & SH	REVISED -
PLOT SCALE = 20.0000' / IN.		CHECKED - KPF & SPH	REVISED -
PLOT DATE = 12/14/2011		DATE - 12/9/11	REVISED -

**STATE OF ILLINOIS  
DEPARTMENT OF TRANSPORTATION**

**PLAN AND PROFILE  
SKYLINE DRIVE**

F.A. RTE. 331	SECTION (1X-1) VB-1, B-1, N-4, R-3	COUNTY WILLIAMSON	TOTAL SHEETS 367	SHEET NO. 60
---------------	------------------------------------	-------------------	------------------	--------------

SCALE: 1"=20' SHEET NO. OF SHEETS STA. 4+00.00 TO STA. 12+00.00 CONTRACT NO. 98859 ILLINOIS FED. AID PROJECT