
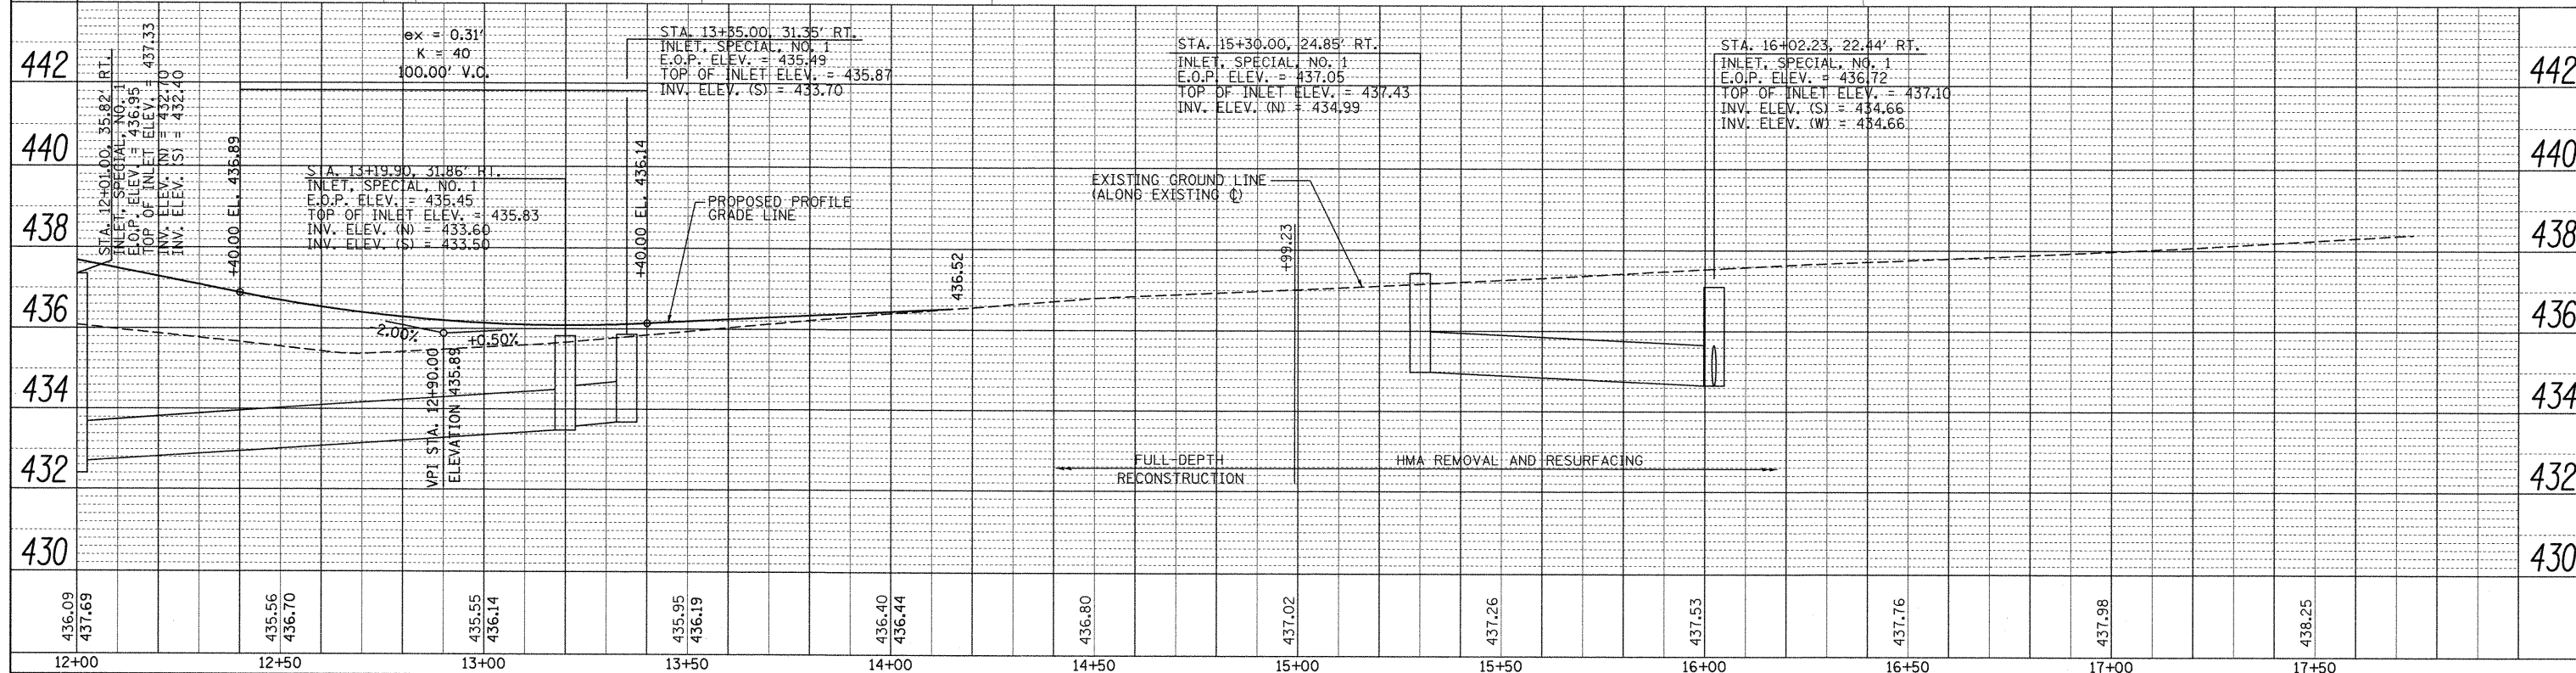


| | | | |
|------|--------------------|----|------|
| PLAN | SURVEYED | BY | DATE |
| | PLOTTED | | |
| | CHECKED | | |
| | RT. OF WAY CHECKED | | |
| | NO. OF | | |
| | NO. | | |
| | NO. | | |
| | NO. | | |

| | | | |
|---------|--------------------|----|------|
| PROFILE | SURVEYED | BY | DATE |
| | PLOTTED | | |
| | CHECKED | | |
| | RT. OF WAY CHECKED | | |
| | NO. OF | | |
| | NO. | | |
| | NO. | | |
| | NO. | | |

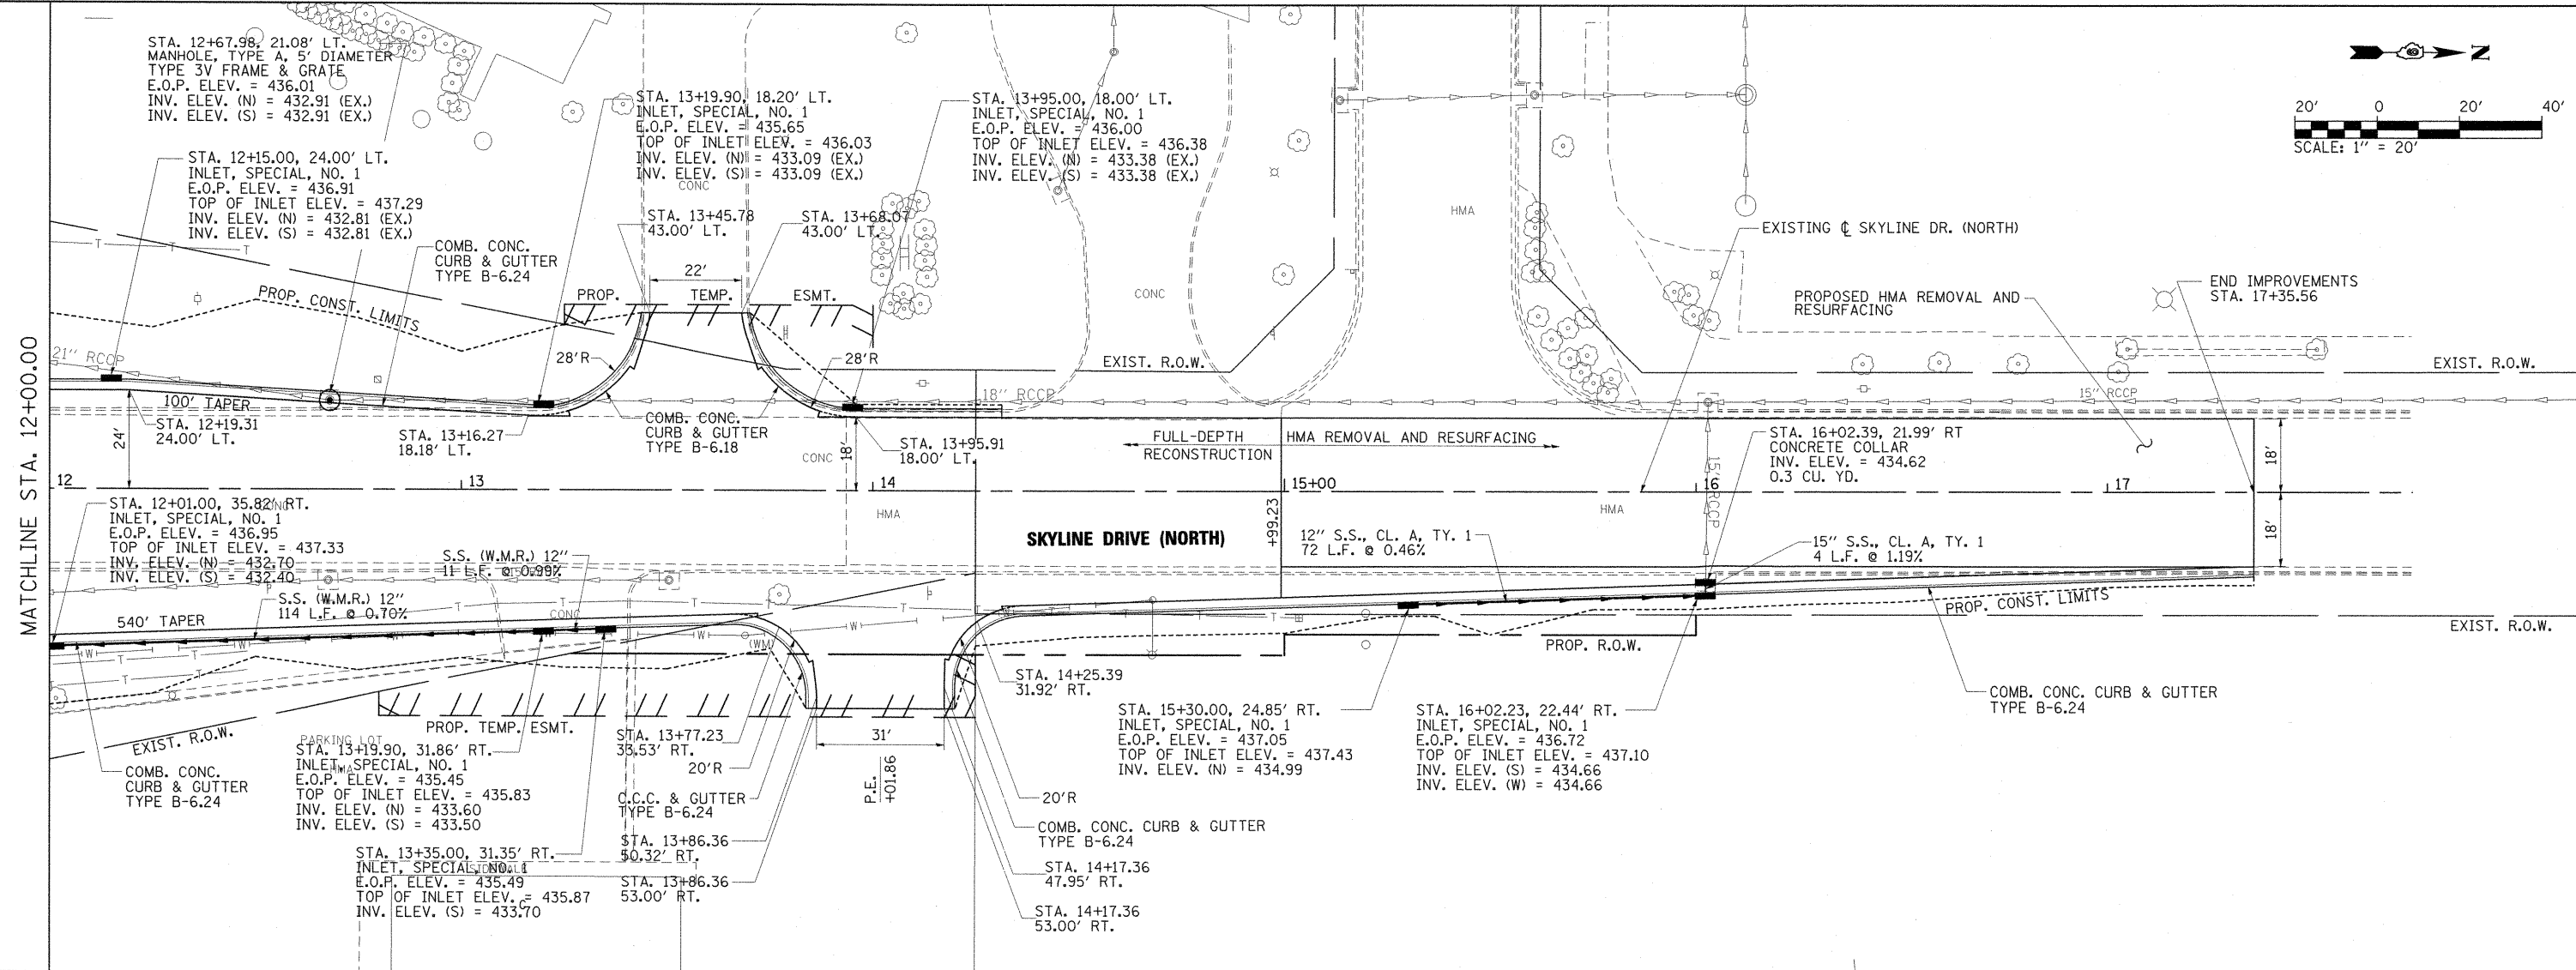

| | | | |
|--|---------------------------------|---------------------|-----------|
| FILE NAME = | USER NAME = OpenH&B Springfield | DESIGNED - BB | REVISED - |
| 1:\dot\0906603\draw\CADD_Sheets\098859-sh-p1nprf-016-Skyline.dgn | hht-plnprf-016-Skyline.dgn | DRAWN - RH & SH | REVISED - |
| 1:\dot\0906603\draw\CADD_Sheets\098859-sh-p1nprf-016-Skyline.dgn | hht-plnprf-016-Skyline.dgn | CHECKED - KPF & SPH | REVISED - |
| 1:\dot\0906603\draw\CADD_Sheets\098859-sh-p1nprf-016-Skyline.dgn | hht-plnprf-016-Skyline.dgn | DATE - 12/9/11 | REVISED - |

**STATE OF ILLINOIS
DEPARTMENT OF TRANSPORTATION**

**PLAN AND PROFILE
SKYLINE DRIVE**

| F.A. RTE. | SECTION | COUNTY | TOTAL SHEETS | SHEET NO. |
|---------------------------|----------------------------|------------|--------------|-----------|
| 331 | (1X-1) VB-1, B-1, N-4, R-3 | WILLIAMSON | 367 | 61 |
| CONTRACT NO. 98859 | | | | |
| ILLINOIS FED. AID PROJECT | | | | |

SCALE: 1"=20' SHEET NO. OF SHEETS STA. 12+00.00 TO STA. 17+74.00