
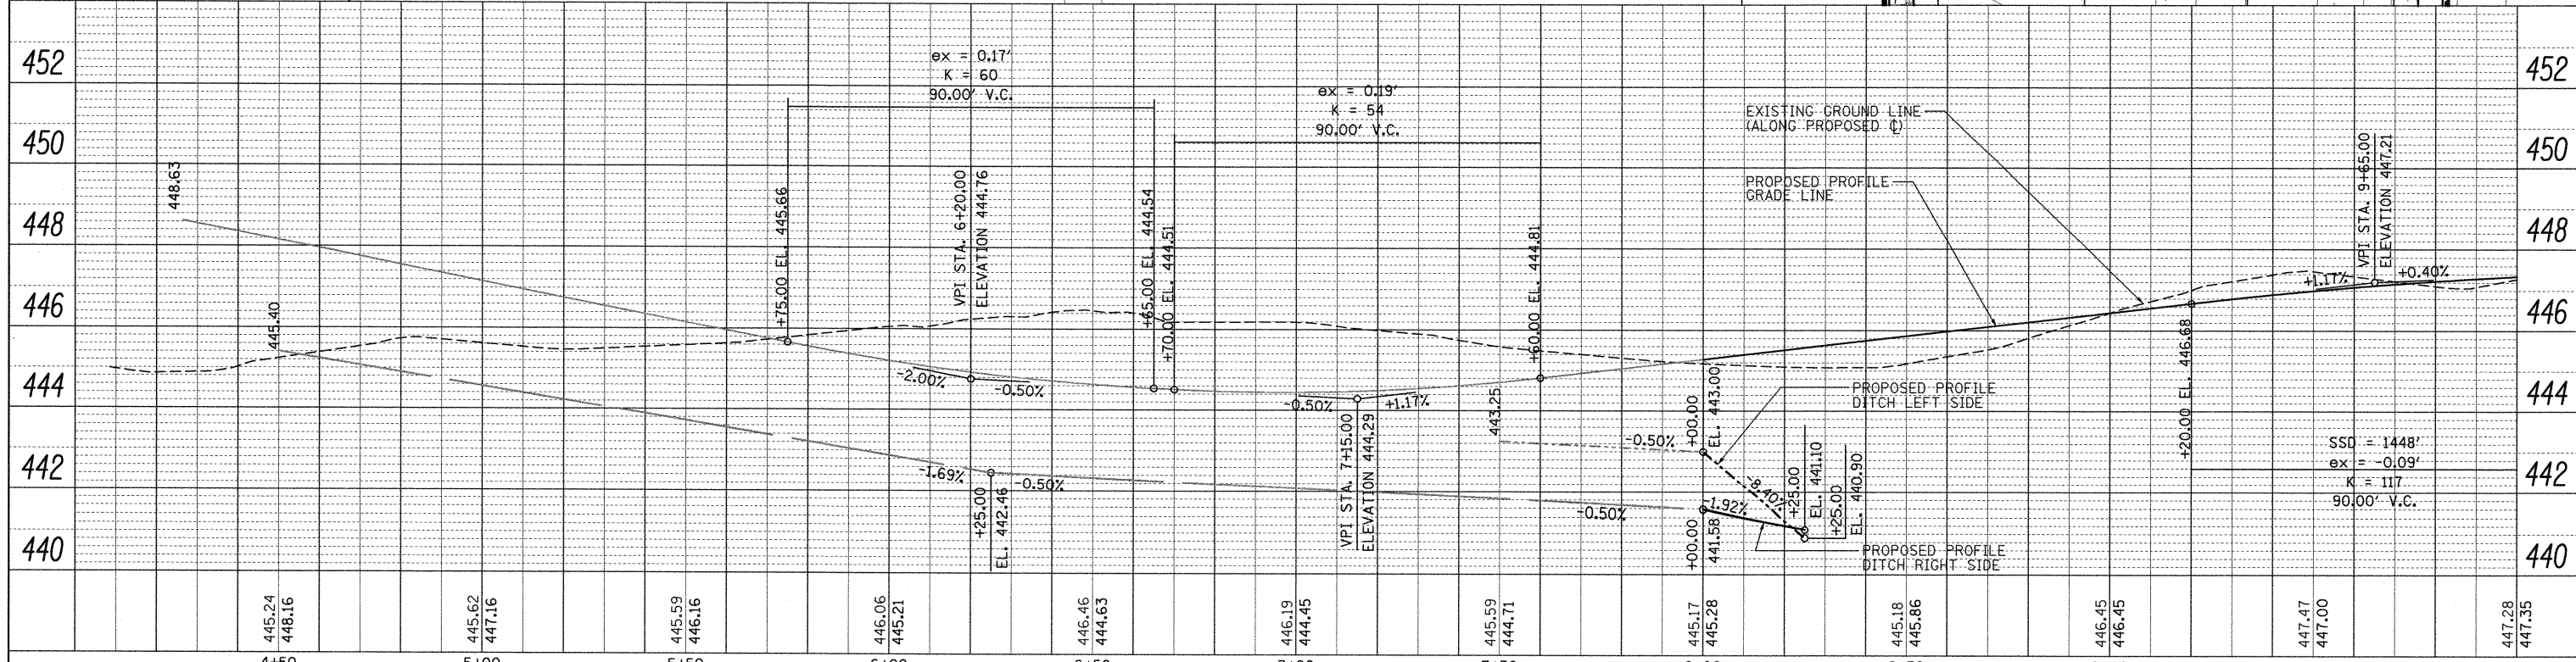


PLAN	SURVEYED	BY	DATE
NOTE BOOK	ALIGNED		
NO.	RT. OF WAY CHECKED		
	CADD FILE NAME		

PROFILE	SURVEYED	BY	DATE
NOTE BOOK	GRADES CHECKED		
NO.	BLK. NOTED		
	STRUCTURE NOTATIONS OK'D		

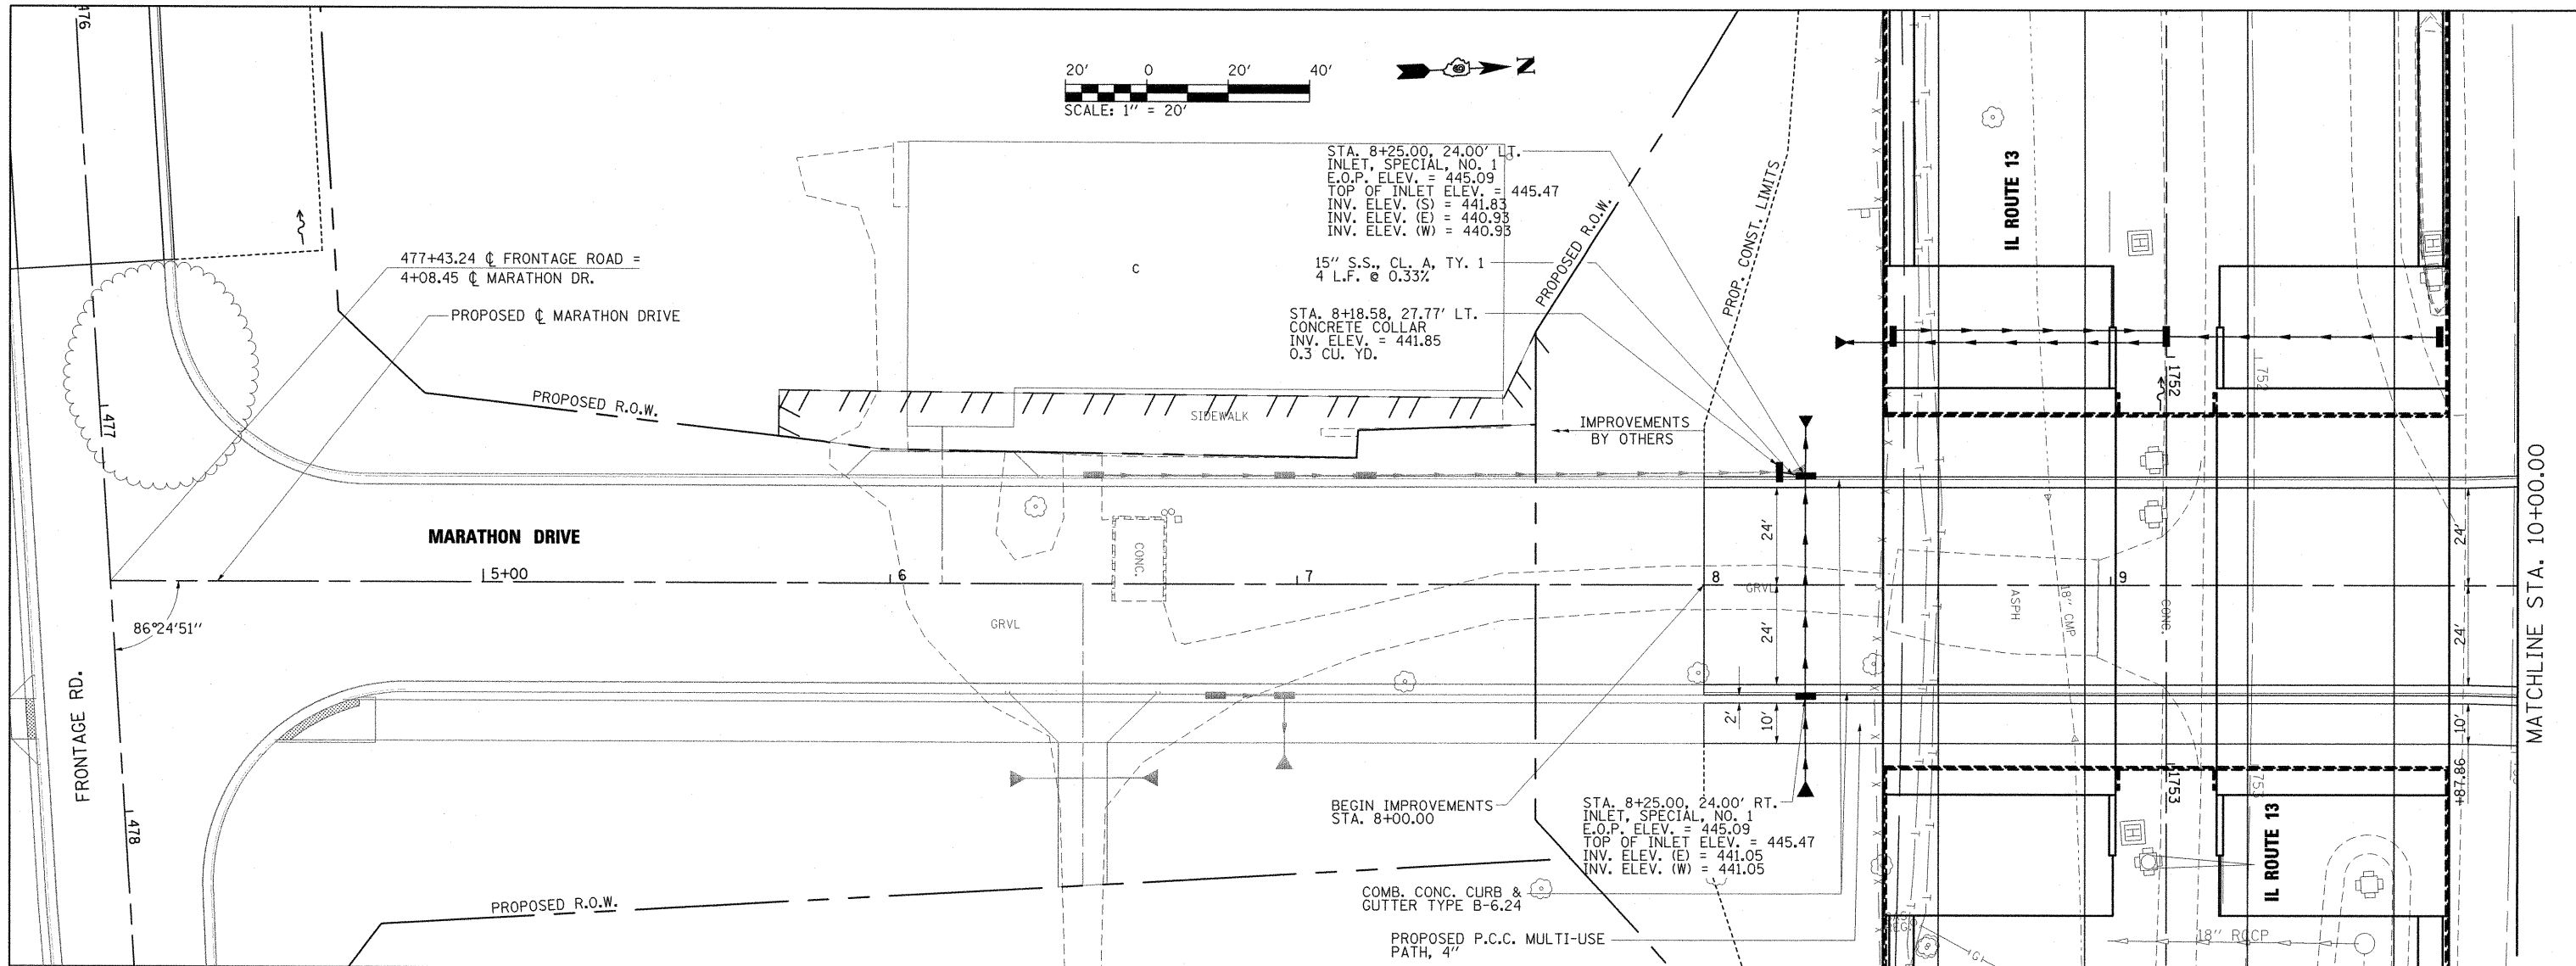

FILE NAME =	USER NAME = OpenH&B Springfield	DESIGNED - BB	REVISED -	<b>STATE OF ILLINOIS DEPARTMENT OF TRANSPORTATION</b>	<b>PLAN AND PROFILE MARATHON DRIVE</b>	F.A. RTE.	SECTION	COUNTY	TOTAL SHEETS	SHEET NO.	
1:\dot\0906603\draw\CADD_Sheets\0998859	ht-p\Inpr\F-011-Marathon.dgn	DRAWN - RH & SH	REVISED -			331	(1X-1) VB-1, B-1, N-4, R-3	WILLIAMSON	367	62	
	PLOT SCALE = 20.0000' / IN.	CHECKED - KPF & SPH	REVISED -			CONTRACT NO. 98859					
	PLOT DATE = 12/14/2011	DATE - 12/9/11	REVISED -			ILLINOIS FED. AID PROJECT					