
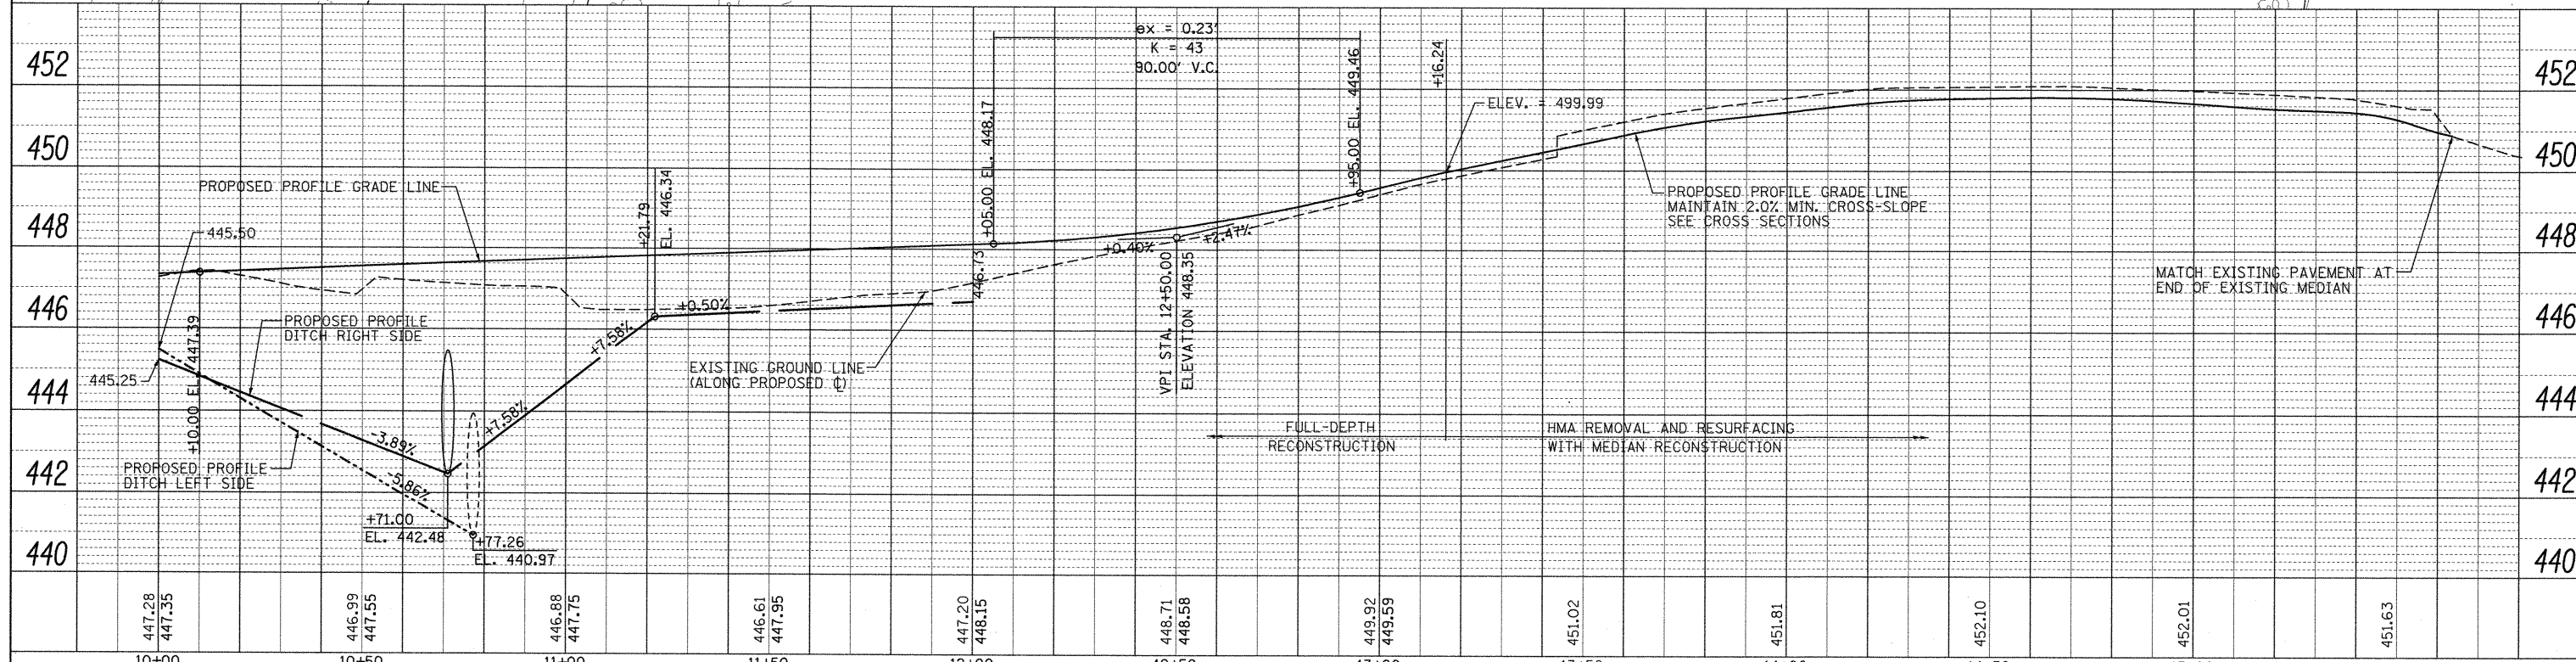
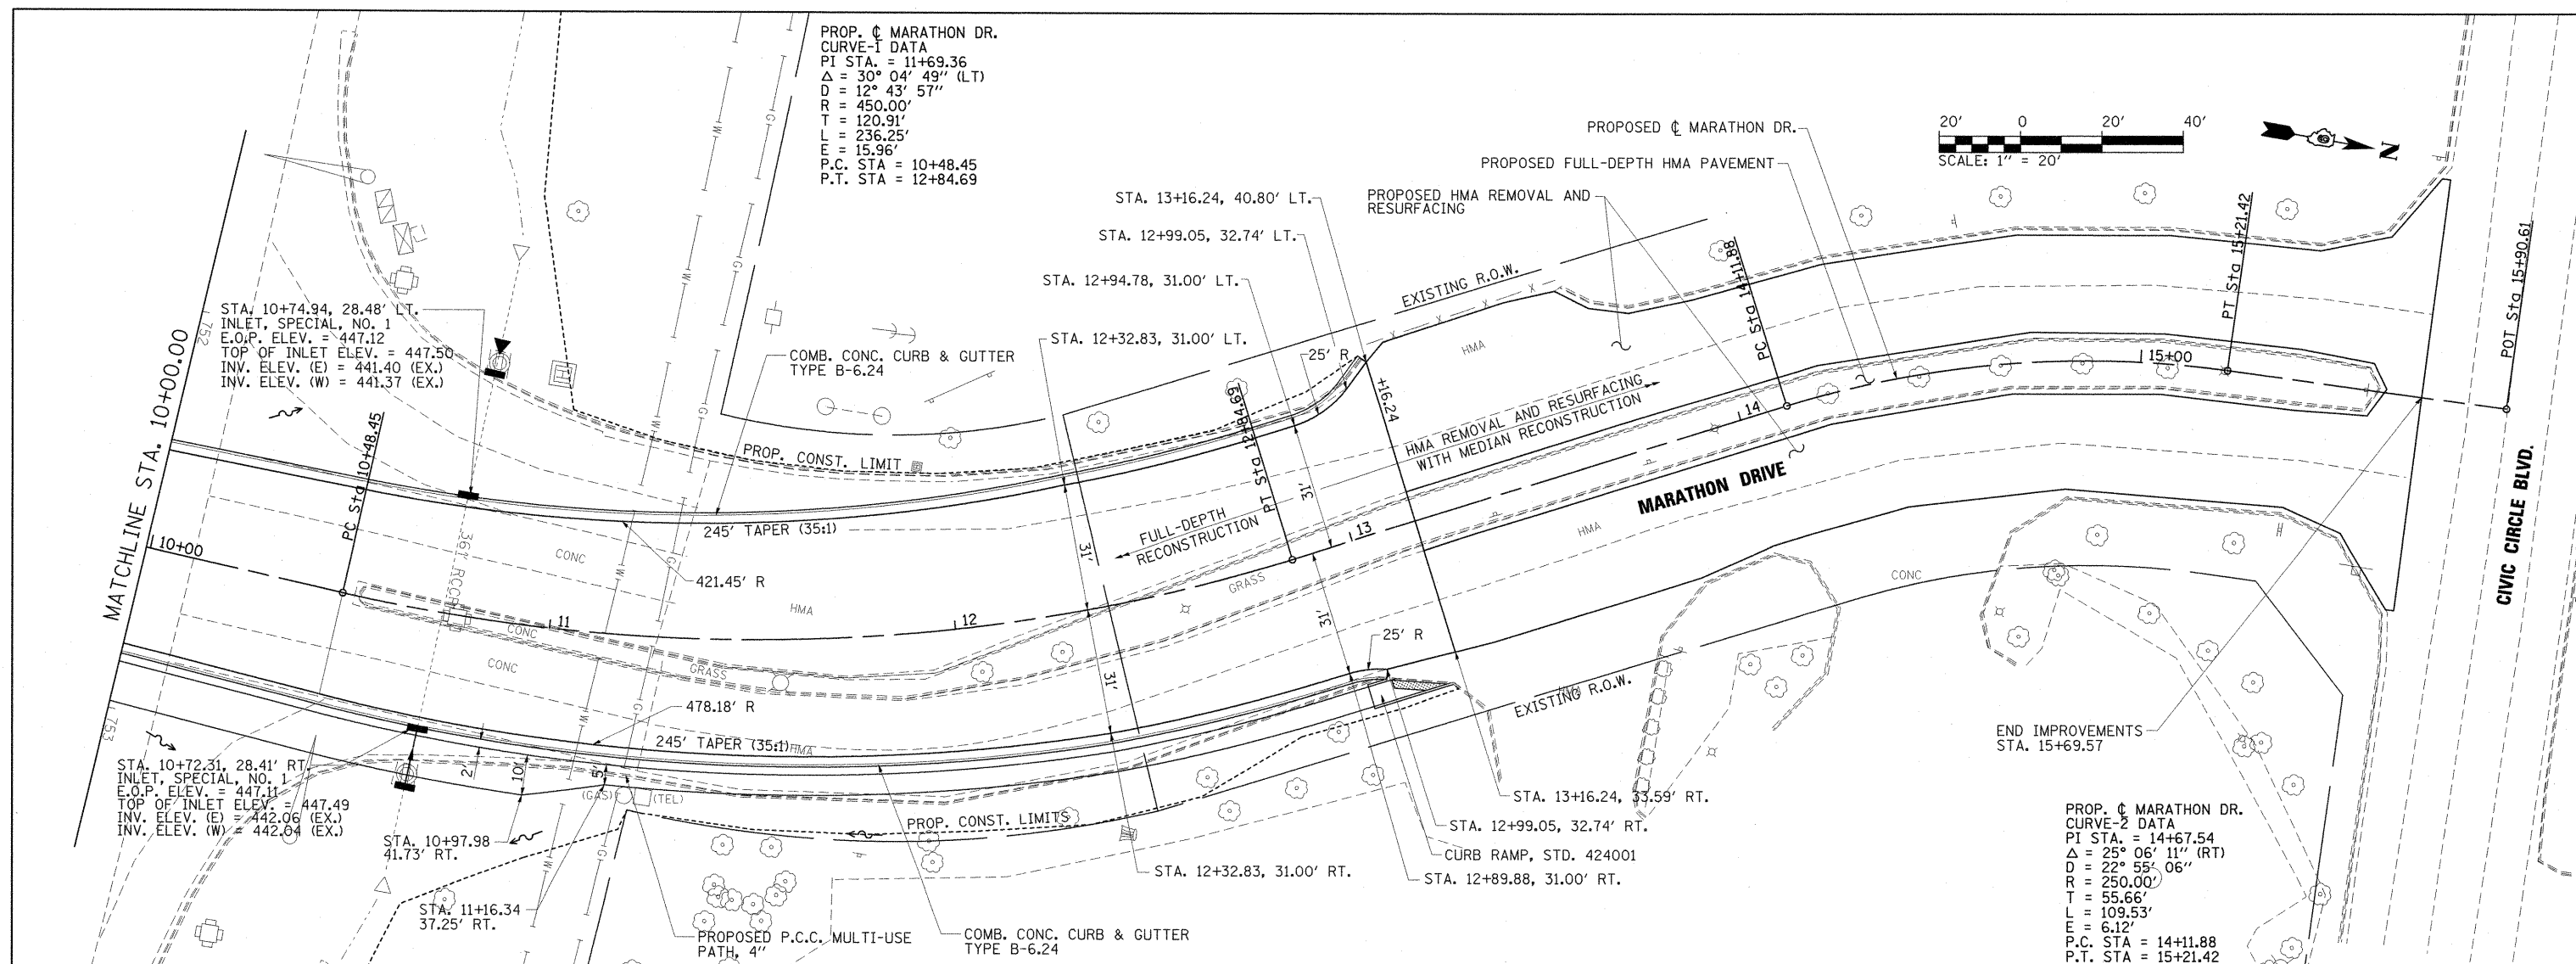


PLAN	SURVEYED	DATE
	PLOTTED	
	CHECKED	
	BY	
	NO.	
	ADD FILE NAME	

PROFILE	SURVEYED	DATE
	PLOTTED	
	CHECKED	
	BY	
	NO.	
	STRUCTURE NOTATIONS CHFD	

PROP. \bar{C} MARATHON DR.
 CURVE-1 DATA
 PI STA. = 11+69.36
 $\Delta = 30^\circ 04' 49''$ (LT)
 $D = 12^\circ 43' 57''$
 $R = 450.00'$
 $T = 120.91'$
 $L = 236.25'$
 $E = 15.96'$
 P.C. STA = 10+48.45
 P.T. STA = 12+84.69

 

FILE NAME =	USER NAME =	DESIGNED -	REVISED -	STATE OF ILLINOIS DEPARTMENT OF TRANSPORTATION	PLAN AND PROFILE MARATHON DRIVE	F.A. RTE.	SECTION	COUNTY	TOTAL SHEETS	SHEET NO.	
1:\do\1\0906603\draw\CADD_Sheets\0998859-shh-plnpr-f-012-Marathon.dgn	OpenH&B Springfield	BB	BB			331	(1X-1) VB-1, B-1, N-4, R-3	WILLIAMSON	367	63	
PLOT SCALE = 20.0000' / IN.		RH & SH	RH & SH			CONTRACT NO. 98859					
PLOT DATE = 12/14/2011		KPF & SPH	KPF & SPH			ILLINOIS FED. AID PROJECT					