



FRAMING PLAN
(S.N. 100-0095 W.B.)

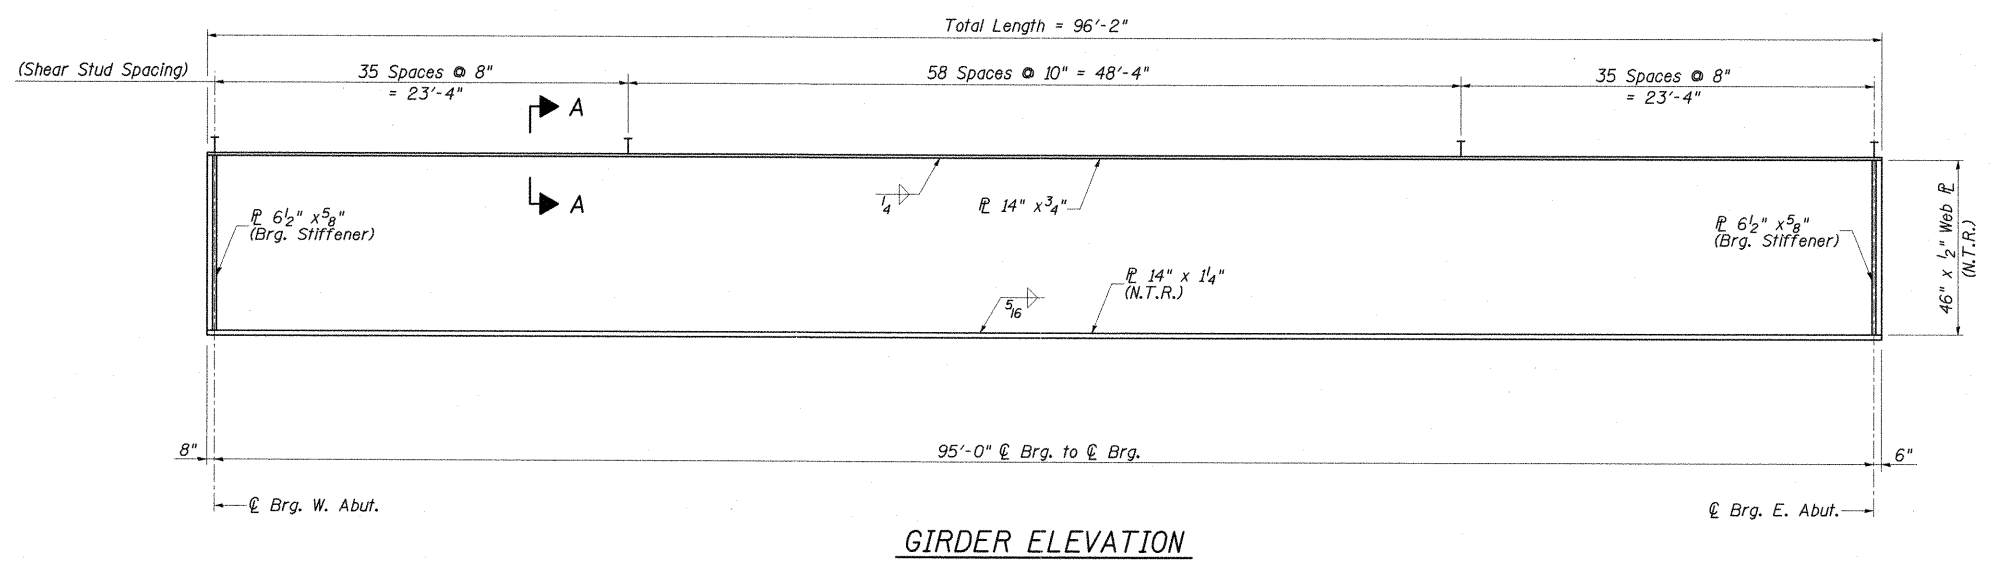

GIRDER ELEVATION

NOTES:

1. All steel for flanges, webs, bearing stiffeners, and steel plates for bearing assembly shall be AASHTO M270 Grade 50.
2. Load carrying components designated "NTR" shall conform to the Impact Testing Requirements, Zone 2.
3. All diaphragms shall be installed as steel is erected and secured with erection pins and bolts except as otherwise noted. Individual diaphragms at supports may be temporarily disconnected to install bearing anchor rods.

 

FILE NAME =	USER NAME =
I:\dot\0906603\draw\cadd\sheet\struct	al plans\marathon dr bridge\marathon_final
PLOT SCALE =	
PLOT DATE =	

DESIGNED - SF	REVISD -
CHECKED - WLB	REVISD -
DRAWN - GLD	REVISD -
CHECKED - SF	REVISD -

**STATE OF ILLINOIS
DEPARTMENT OF TRANSPORTATION**

**FRAMING PLAN & DETAILS
STRUCTURE NO. 100-0095 (W.B.)**

F.A.P. RTE.	SECTION	COUNTY	TOTAL SHEETS	SHEET NO.
331	(1X-1) VB-1, B-1, N-4, R-3	WILLIAMSON	367	224
CONTRACT NO. 98859			ILLINOIS FED. AID PROJECT	