



**SECTION AT ROADWAY**  
(Looking East)

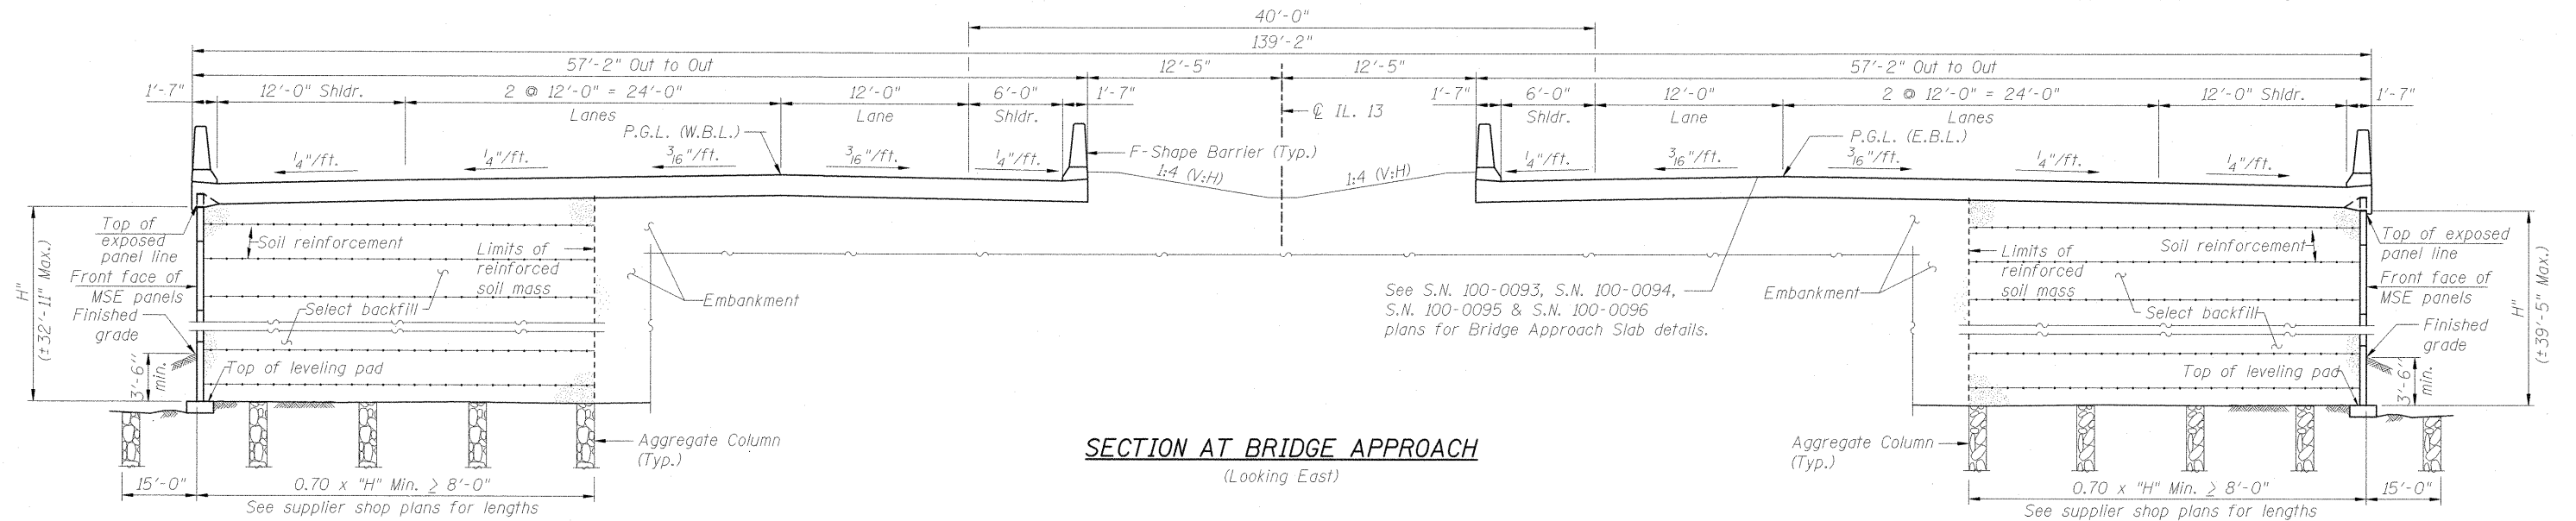

**SECTION AT BRIDGE APPROACH**  
(Looking East)

 

FILE NAME = L:\1007\0906603\Draw\CADD\_Sheets\STRUCTURAL PLANS\MSE WALLS\100-W002\100W002-98859-007-Sections.dgn

USER NAME = Gary Davis  
PLOT SCALE = 1:8000' / IN.  
PLOT DATE = 12/7/2011

DESIGNED - JMW  
CHECKED - REB  
DRAWN - AJK  
CHECKED - REB

REVISED -  
REVISED -  
REVISED -  
REVISED -

**STATE OF ILLINOIS**  
**DEPARTMENT OF TRANSPORTATION**

**BACK TO BACK WALL SECTIONS**  
**STRUCTURE NO. 100-W002**

SHEET NO. 7 OF 21 SHEETS

F.A.P. RTE.	SECTION	COUNTY	TOTAL SHEETS	SHEET NO.
331	(1X-1) VB-1, B-1, N-4, R-3	WILLIAMSON	367	263
CONTRACT NO. 98859				
ILLINOIS FED. AID PROJECT				