


SECTION AT ROADWAY
(Looking East)



SECTION AT BRIDGE APPROACH
(Looking East)

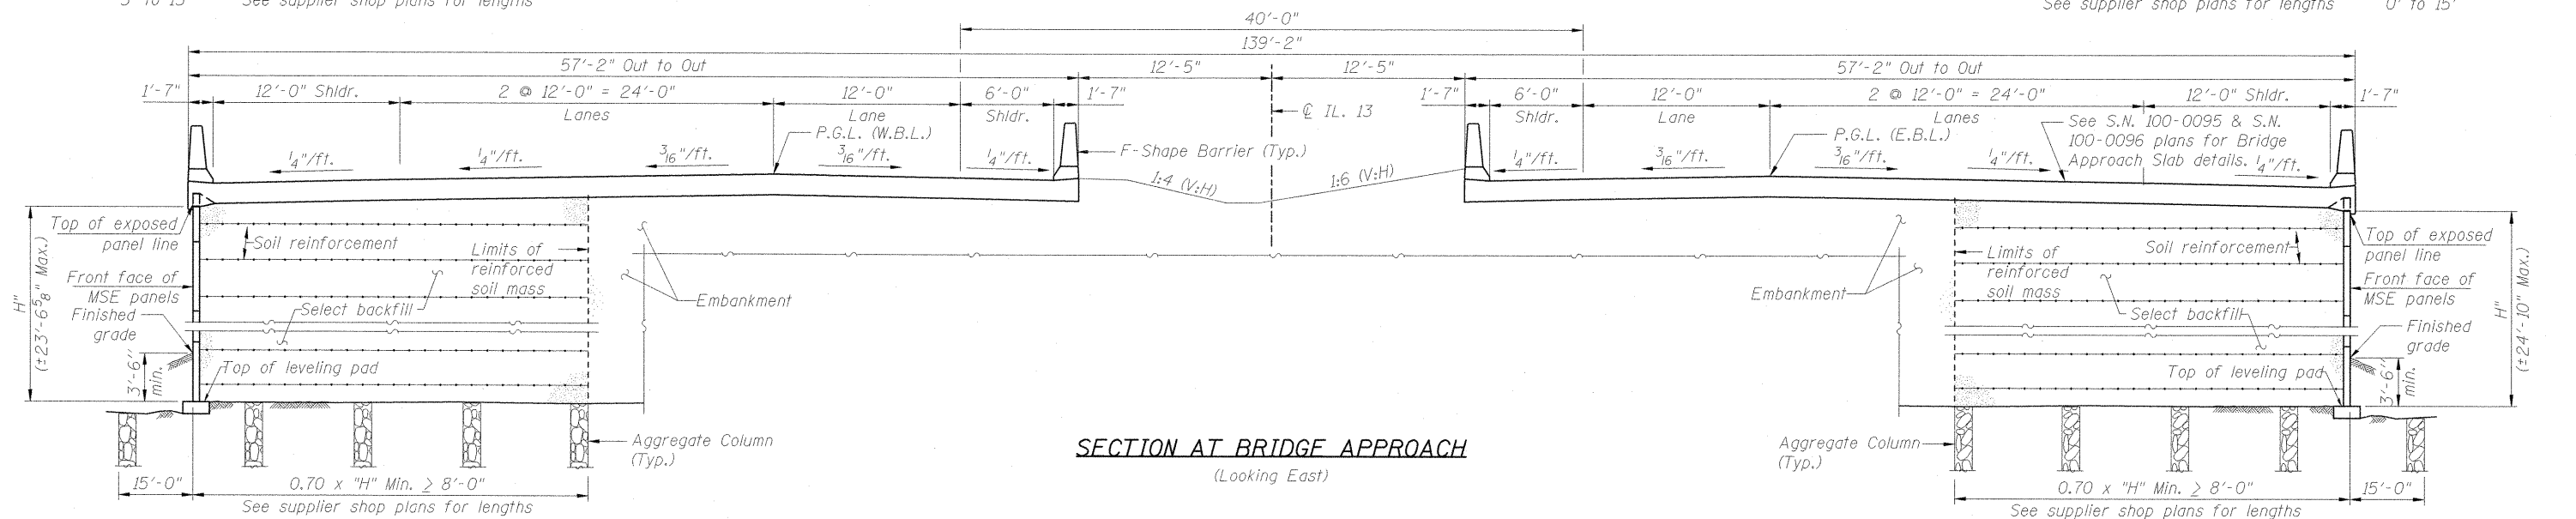

FILE NAME = L:\DDT\0906603\Draw\CADD_Sheets\STRUCTURAL PLANS\MSE WALLS\102-W003\102W003-98859-007-Sections.dgn
 USER NAME = OpenH&B Springfield
 PLOT SCALE = 1/8" = 1'-0"
 PLOT DATE = 12/13/2011

DESIGNED - JMW
 CHECKED - REB
 DRAWN - AJK
 CHECKED - REB
 REVISED -
 REVISED -
 REVISED -
 REVISED -

STATE OF ILLINOIS
DEPARTMENT OF TRANSPORTATION

BACK TO BACK WALL SECTIONS
STRUCTURE NO. 100-W003

SHEET NO. 7 OF 16 SHEETS

F.A.P. RTE.	SECTION	COUNTY	TOTAL SHEETS	SHEET NO.
331	(1X-1) VB-1, B-1, N-4, R-3	WILLIAMSON	367	284
CONTRACT NO. 98859			ILLINOIS FED. AID PROJECT	