
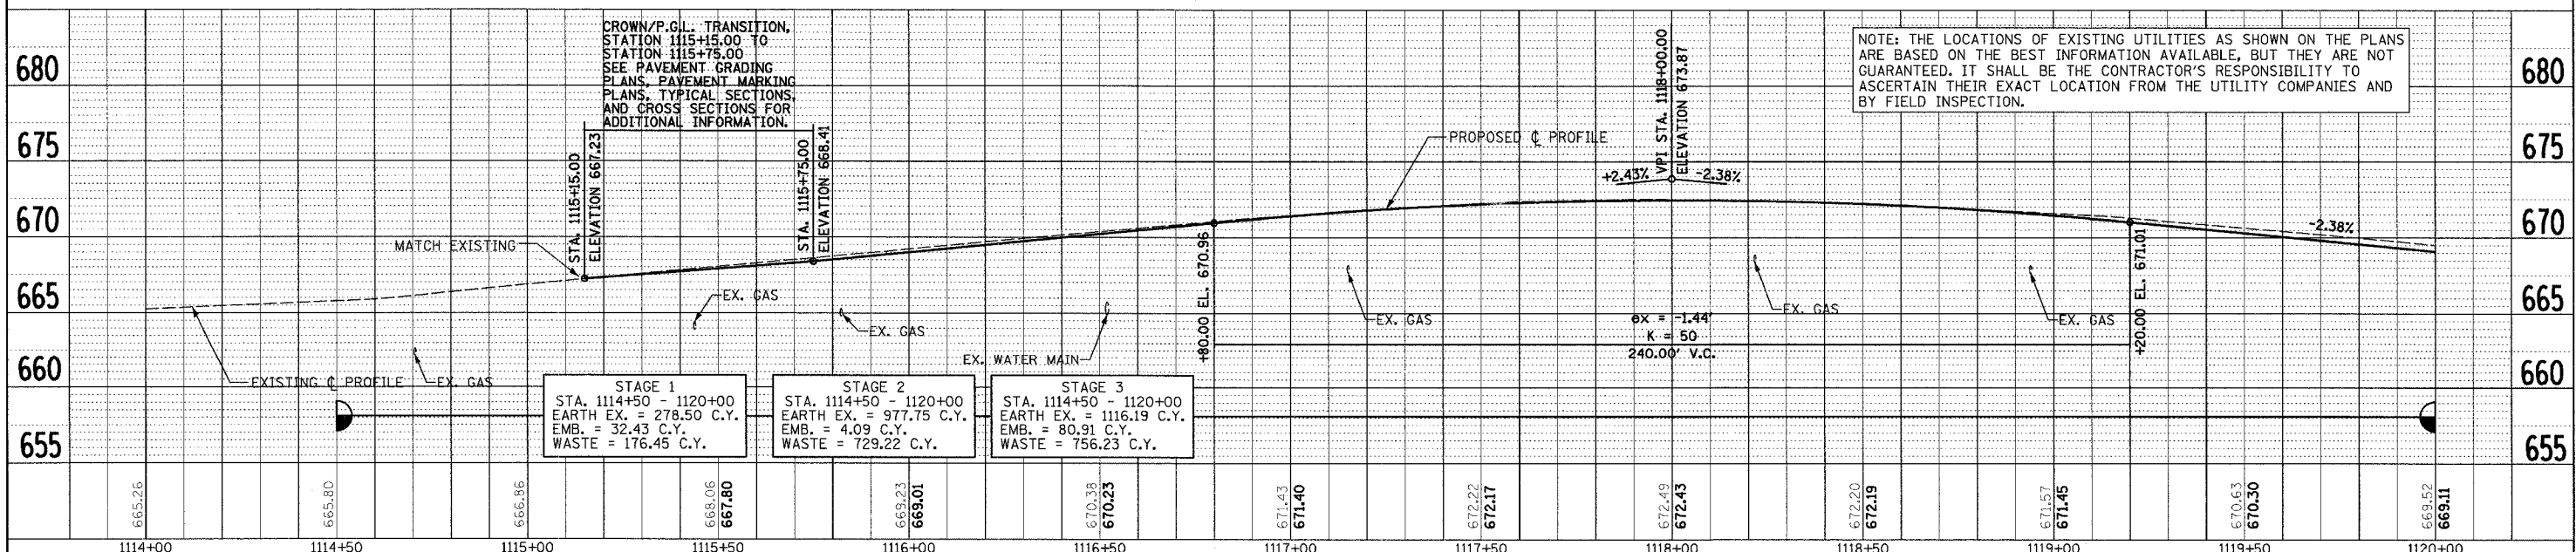


FAP RTE.	SECTION	COUNTY	TOTAL SHEETS	SHEET NO.
309	16R-2	WHITESIDE	547	36
STA. 1114+00 TO STA. 1120+00		FED. ROAD DIST. NO. 2 ILLINOIS		
		FED. AID PROJECT		

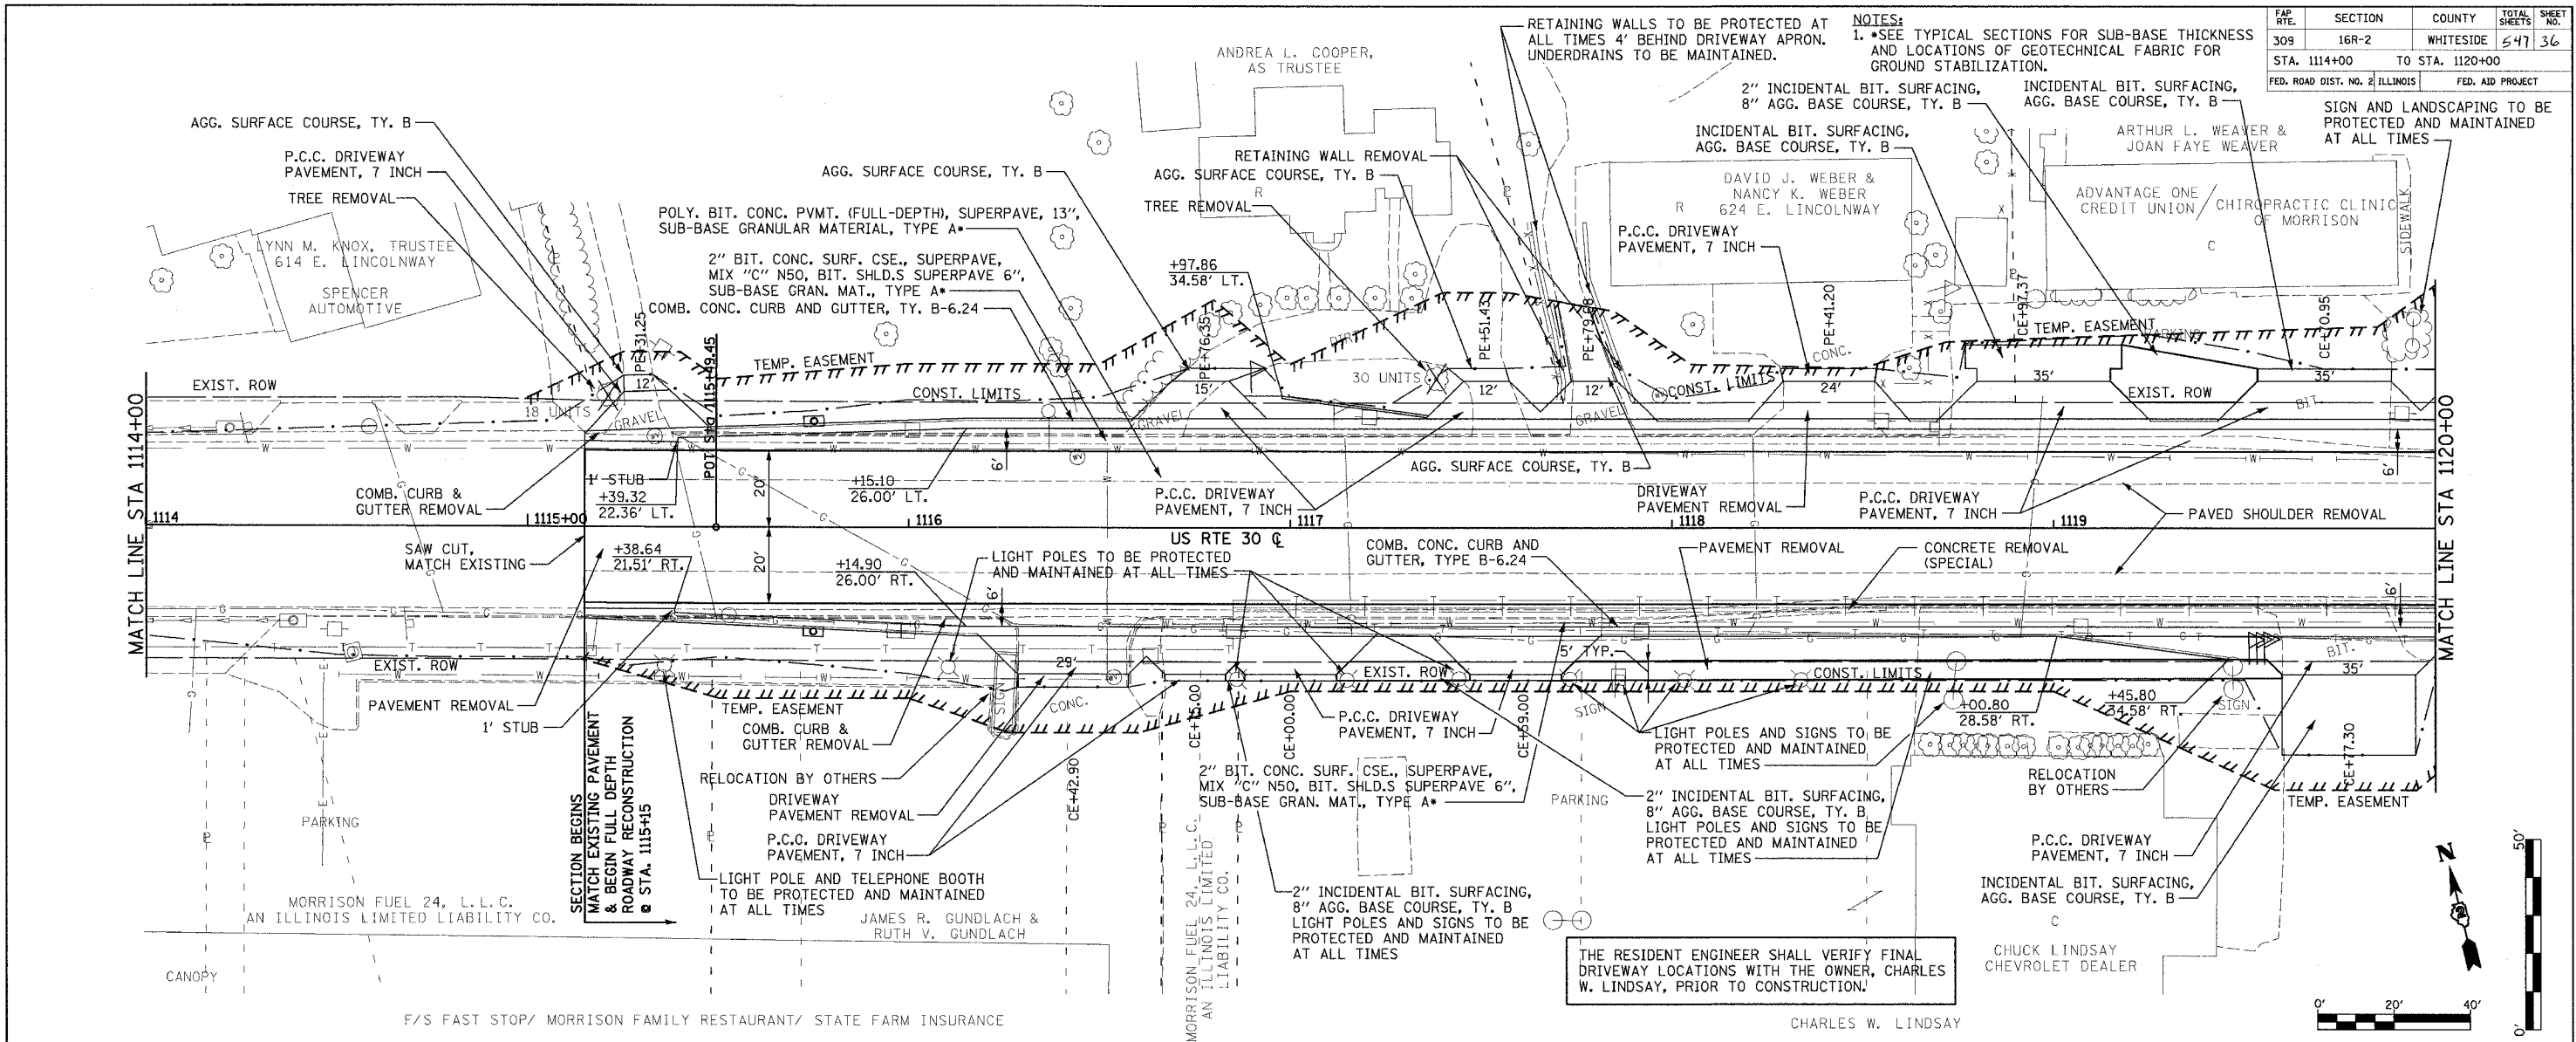

PLAN AND PROFILE (US RTE 30)

DATE: _____ BY: _____

PLAN: _____

DATE: _____ BY: _____

PROFILE: _____

DATE: _____ BY: _____

SECTION: _____

DATE: _____ BY: _____

SECTION: _____

DATE: _____ BY: _____

PROFILE: _____

DATE: _____ BY: _____

SECTION: _____

DATE: _____ BY: _____

SECTION: _____

DATE: _____ BY: _____

PROFILE: _____

DATE: _____ BY: _____

SECTION: _____

DATE: _____ BY: _____

SECTION: _____