

GATEWAY LEASING CORP.  
AN IOWA CORPORATION  
MORRISON FAMILY HEALTH CLINIC



HARVEY J. BUSH & ROBERTA J. BUSH  
(JOINT TENANTS), 1/4 INTEREST,  
DONALD VANDERLEEST (TRUSTEE), 3/8 INTEREST, AND  
HARRIET B. VANDERLEEST (TRUSTEE), 3/8 INTEREST

NOTES:  
1. SEE US RTE 30 PLAN AND PROFILE SHEETS  
AND INTERSECTION LAYOUT AND GRADING  
PLANS FOR ADDITIONAL INFORMATION.

F.A.P. RTE.	SECTION	COUNTY	TOTAL SHEETS	SHEET NO.
309	165-2	WHITESIDE	547	47
STA. 7+00		TO STA. 10+00		
FED. ROAD DIST NO. 2		ILLINOIS		FED. AID PROJECT

DATE	BY
DATE	BY
DATE	BY

DATE	BY
DATE	BY
DATE	BY

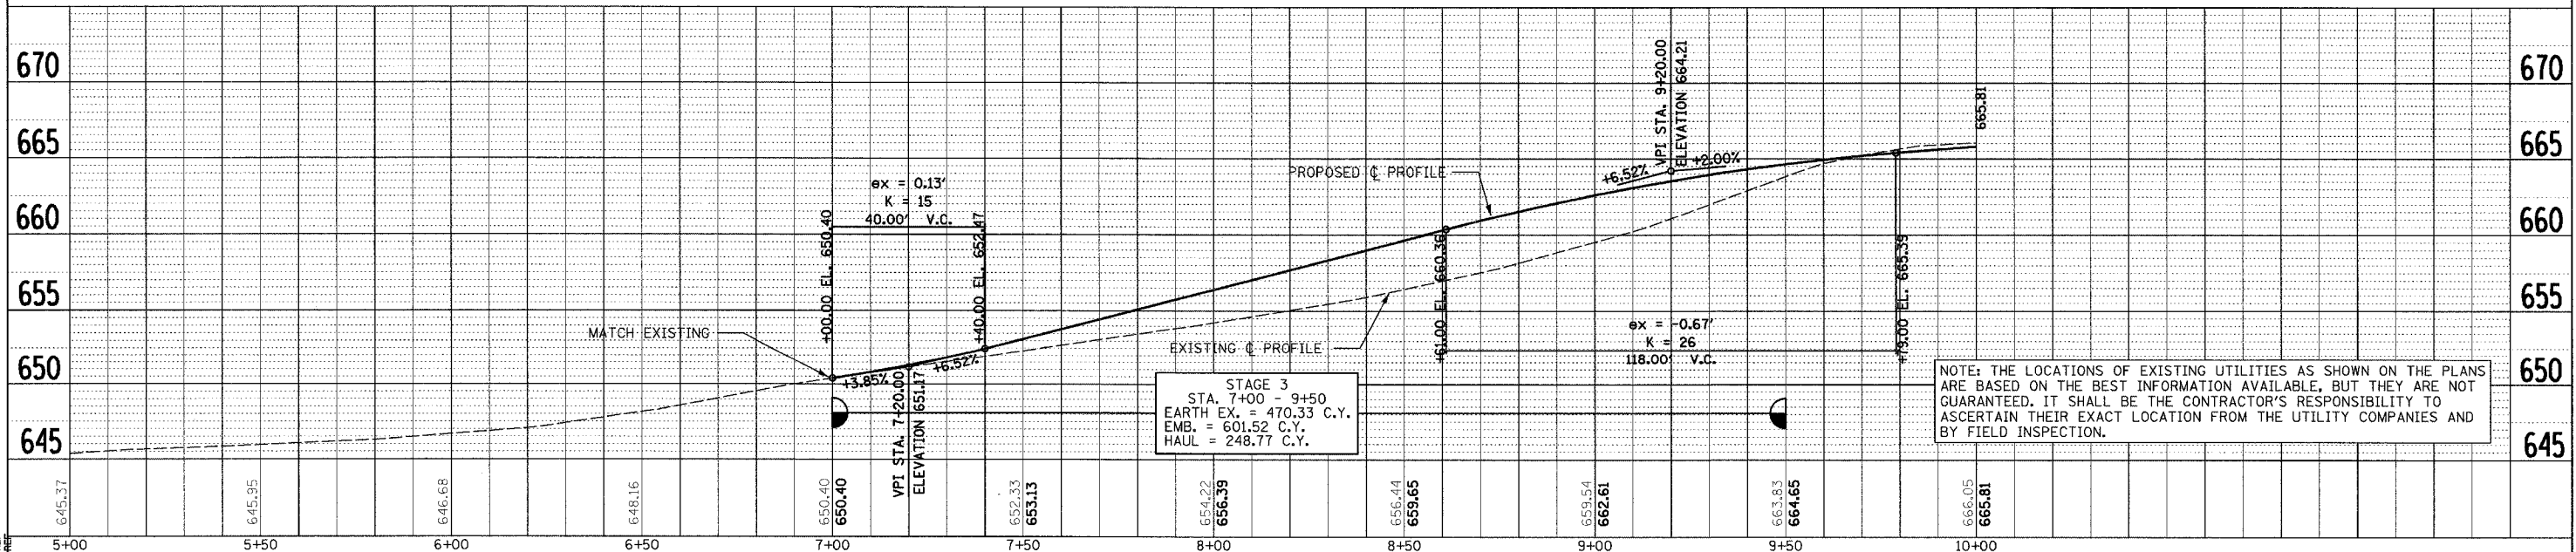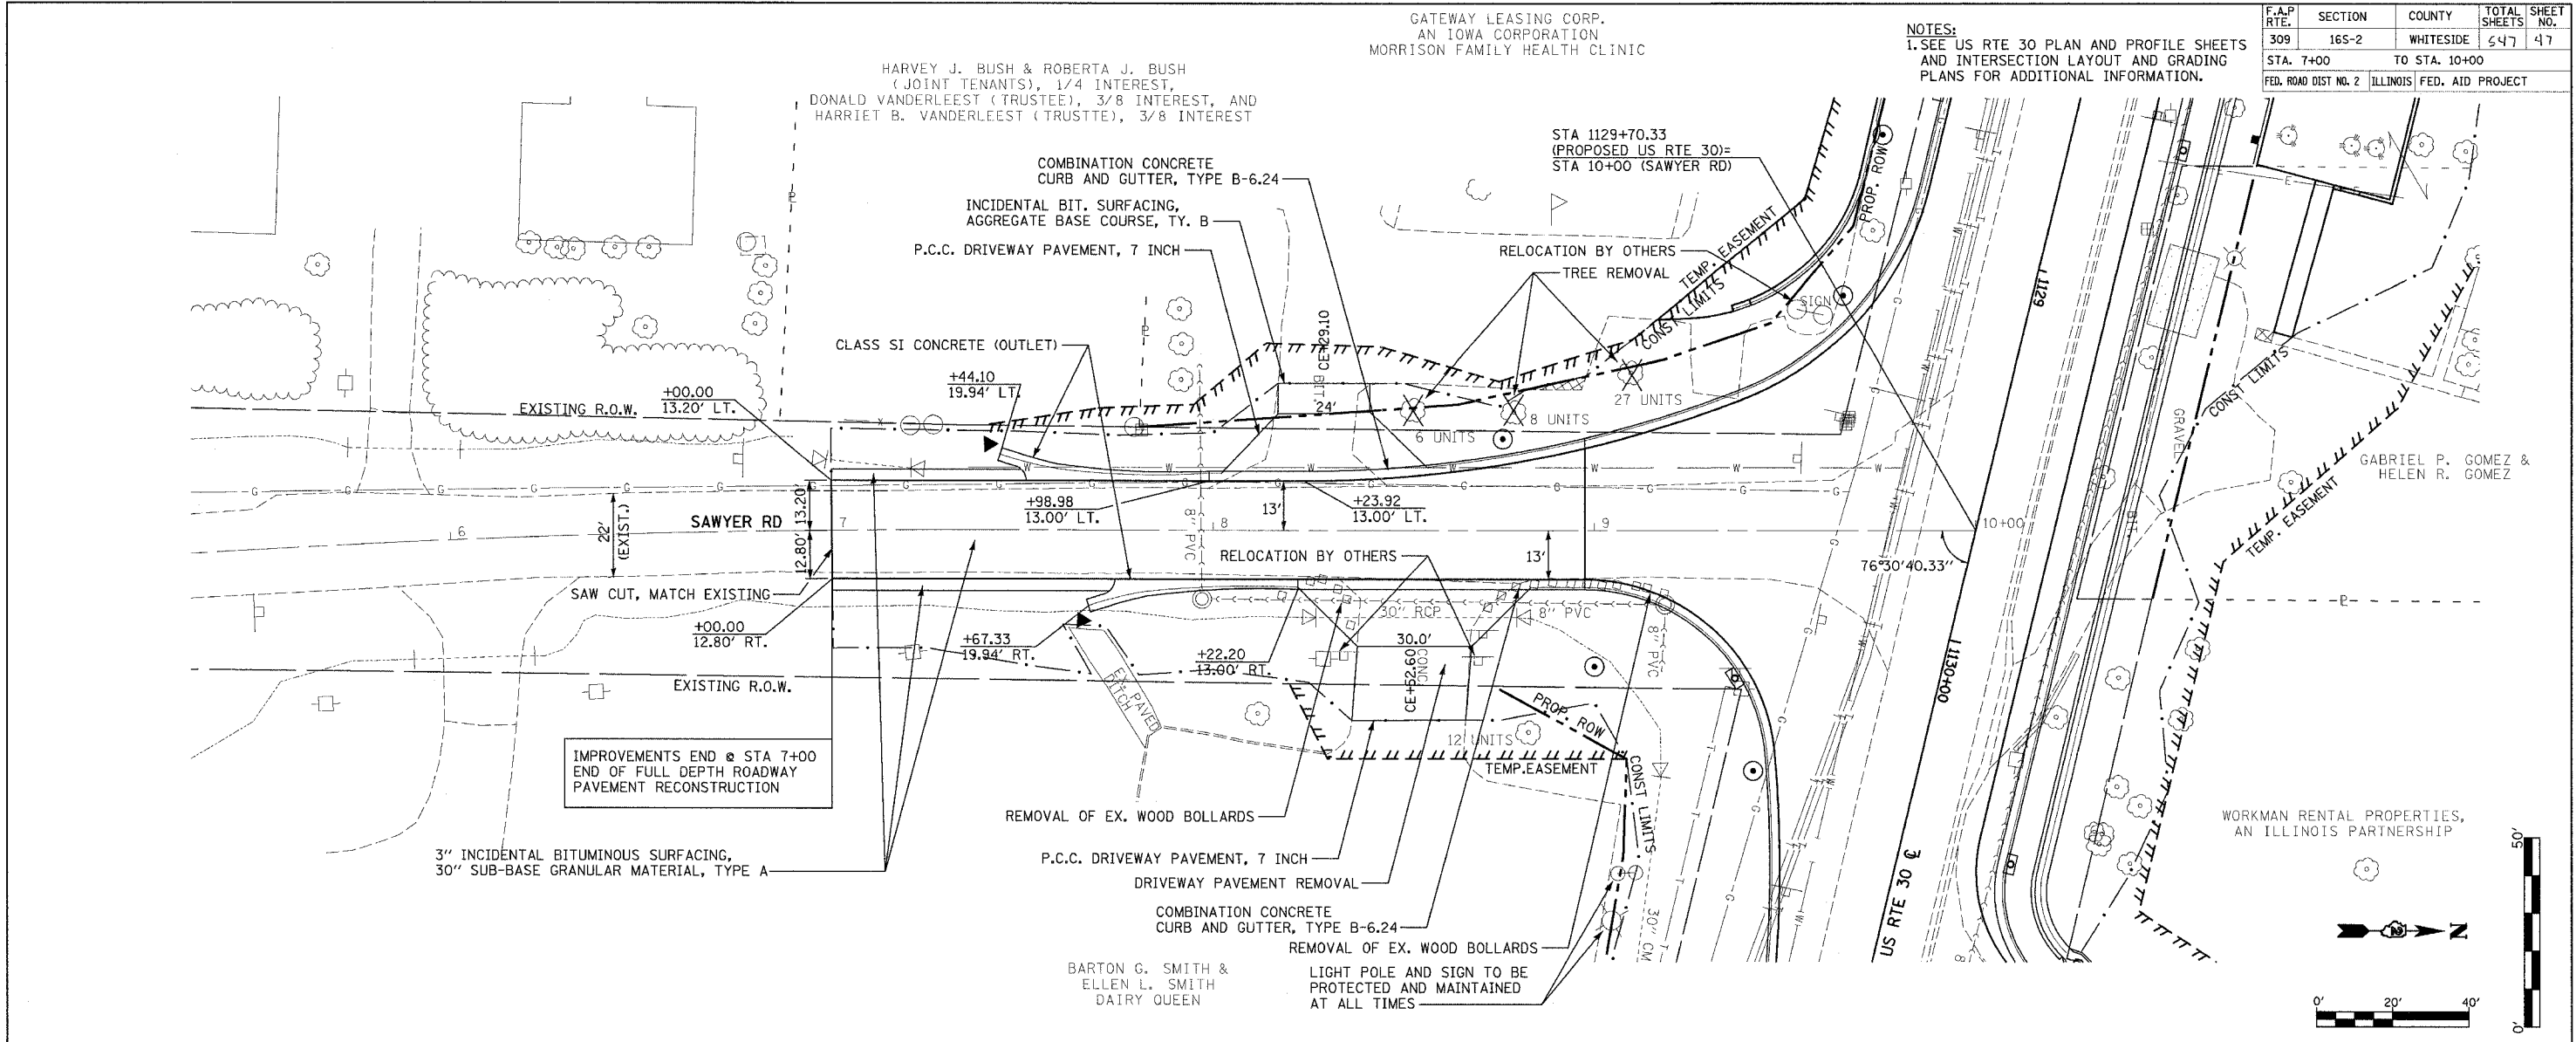

NOTE: THE LOCATIONS OF EXISTING UTILITIES AS SHOWN ON THE PLANS ARE BASED ON THE BEST INFORMATION AVAILABLE, BUT THEY ARE NOT GUARANTEED. IT SHALL BE THE CONTRACTOR'S RESPONSIBILITY TO ASCERTAIN THEIR EXACT LOCATION FROM THE UTILITY COMPANIES AND BY FIELD INSPECTION.

PLAN AND PROFILE (SAWYER RD)

DATE-TIME  
DRAWN  
CHECKED  
APP. REF.