
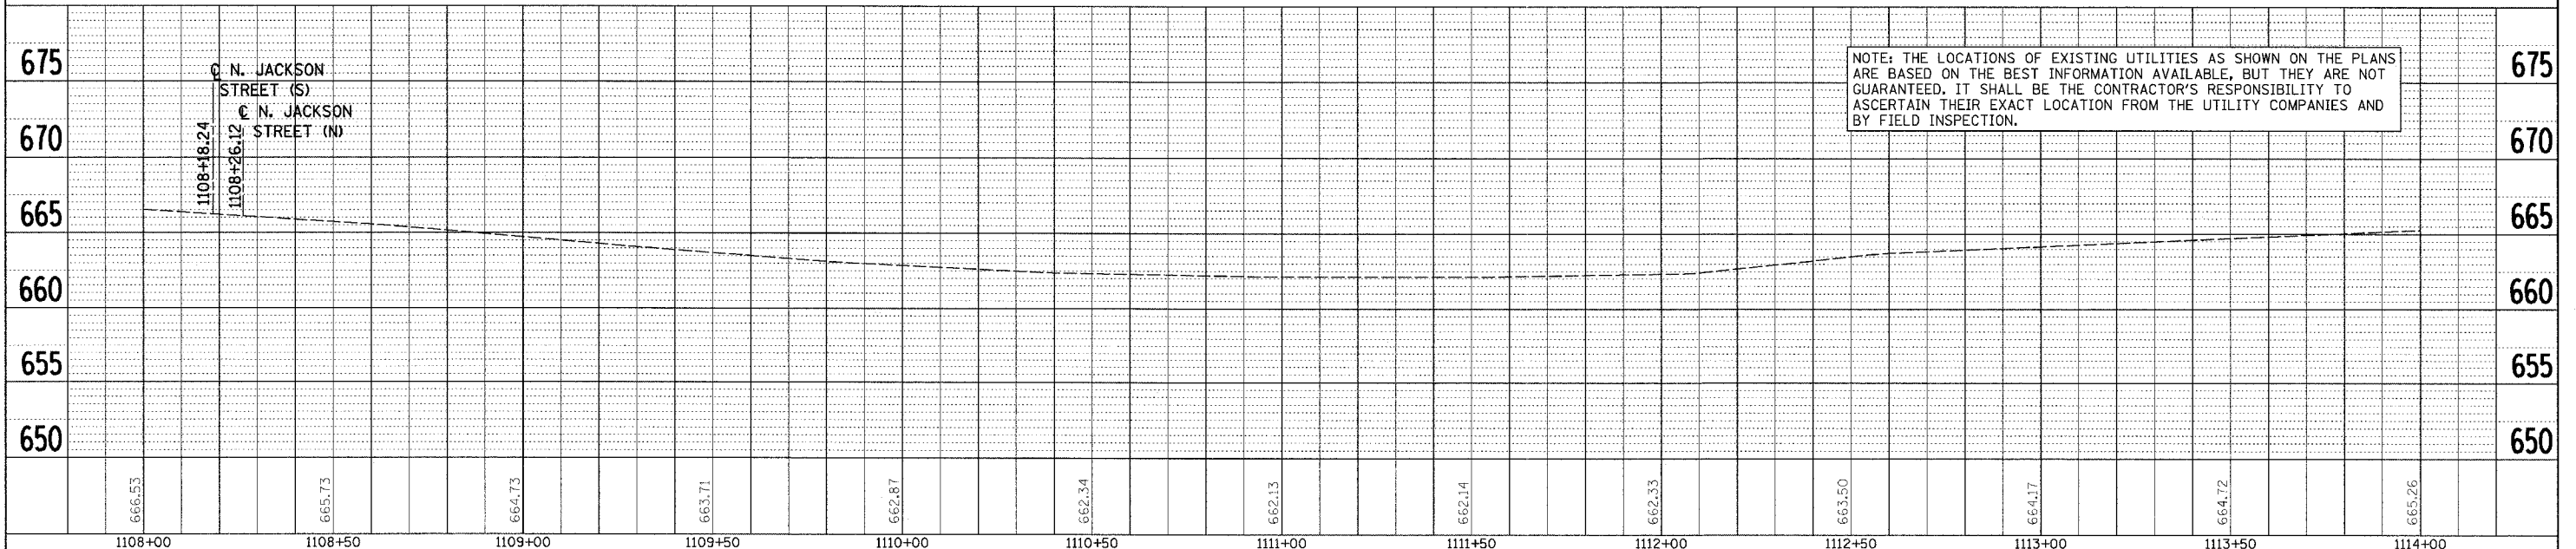


F.A.P. RTEL	SECTION	COUNTY	TOTAL SHEETS	SHEET NO.
309	16R-2	WHITESIDE	547	117
STA. 1108+00		TO STA. 1114+00		
FED. ROAD DIST. NO. 2 ILLINOIS		FED. AID PROJECT		

PLAN	SURVEYED	BY	DATE
	NOTE BOOK		
	NO.		

PROFILE	SURVEYED	BY	DATE
	NOTE BOOK		
	NO.		

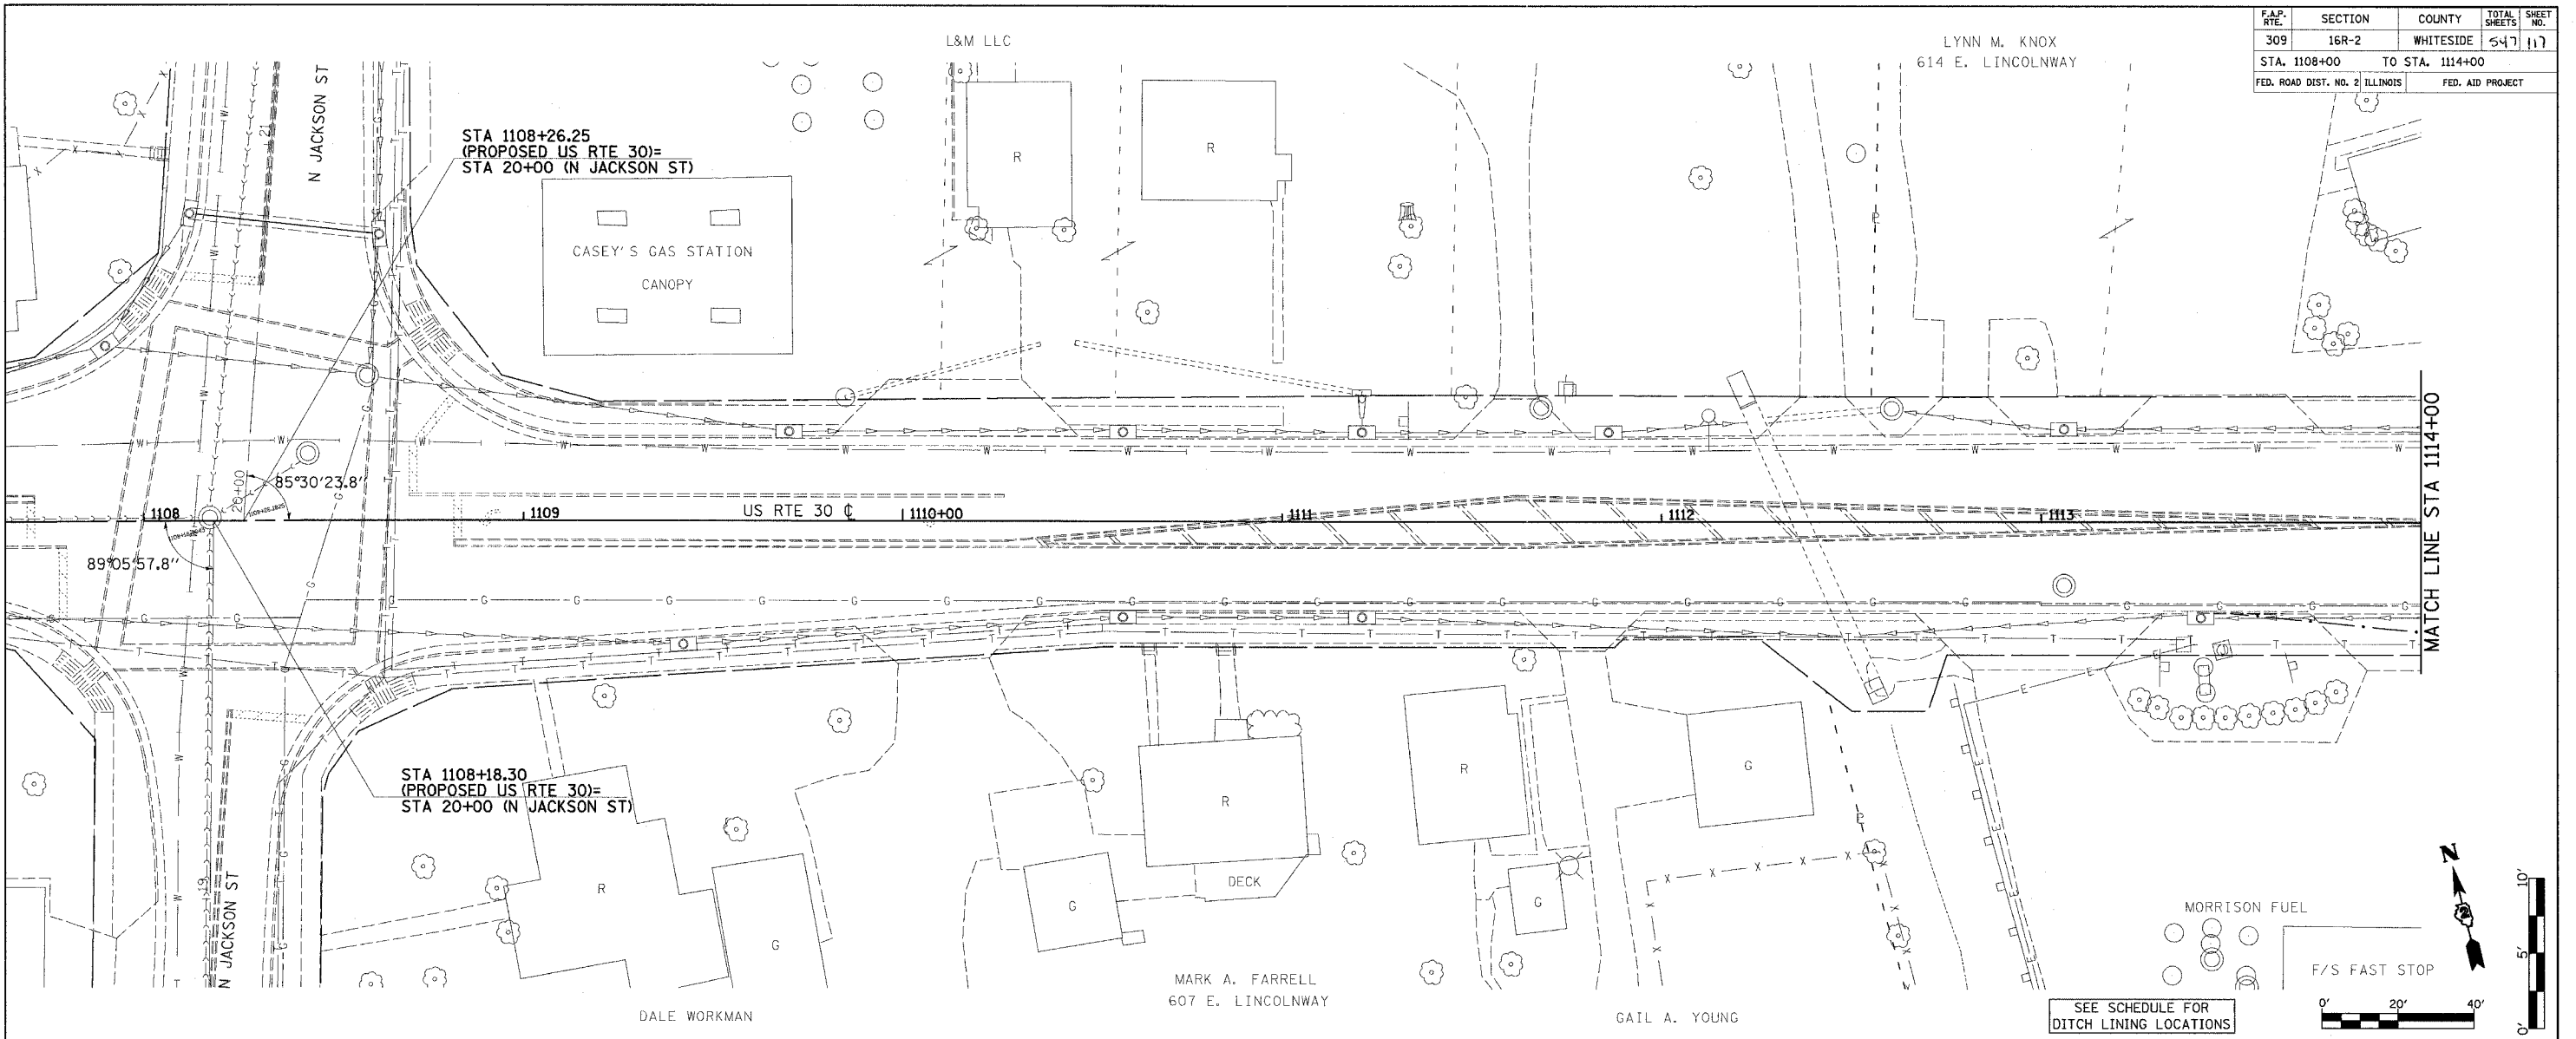

**DRAINAGE AND EROSION CONTROL PLANS (US RTE 30)**

DATE: 12/27/2005  
 REF: 117-45-88

12/27/2005 11:45:48 AM