
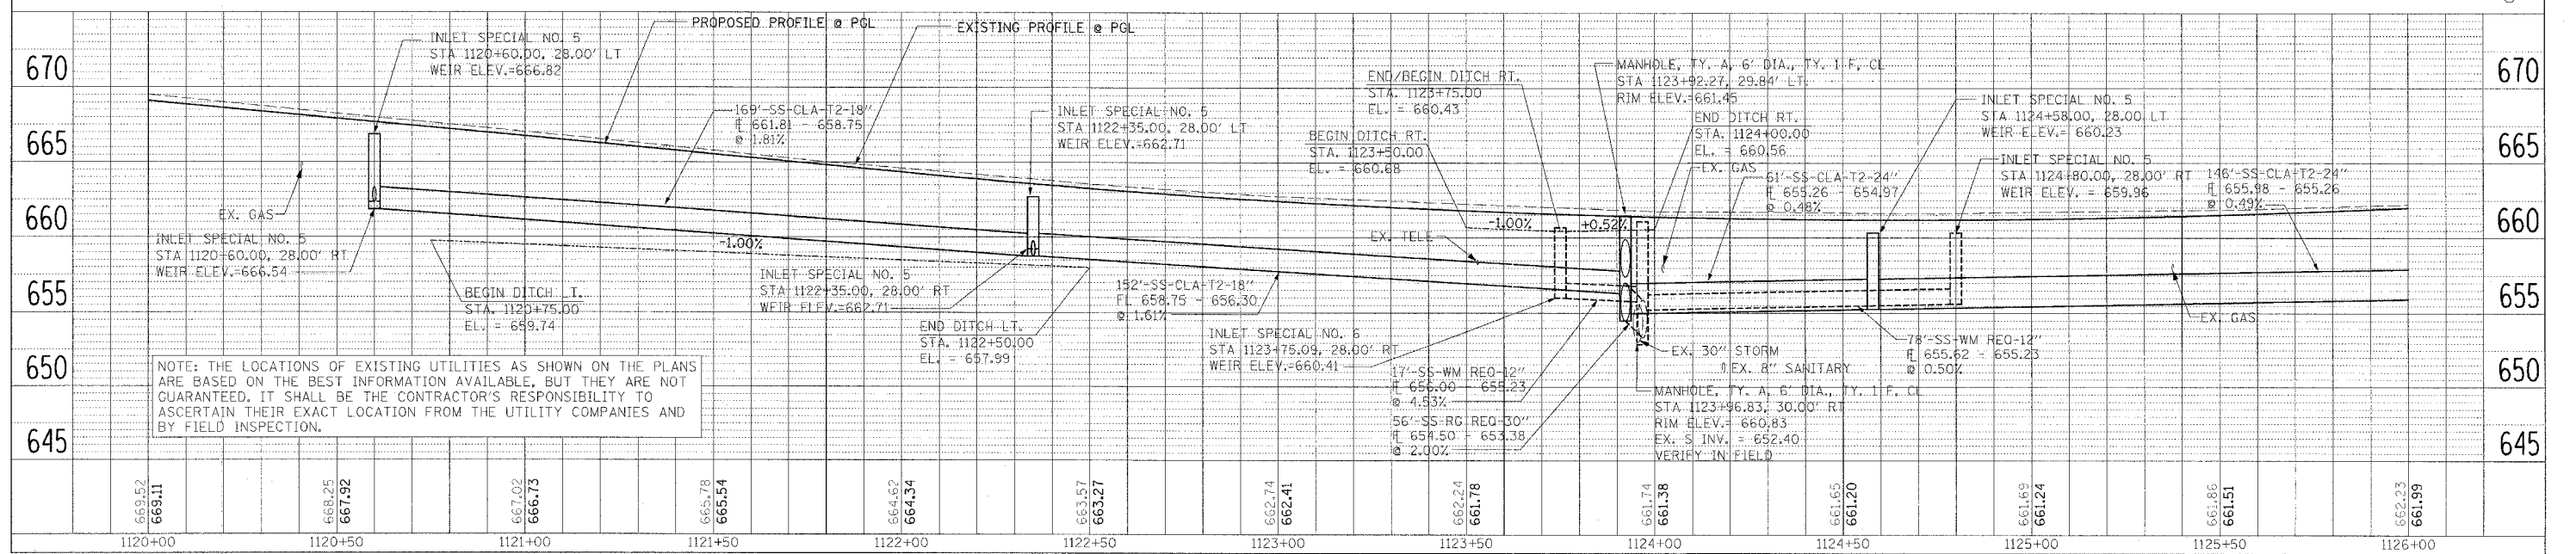


F.A.P. RTE.	SECTION	COUNTY	TOTAL SHEETS	SHEET NO.
309	16R-2	WHITESIDE	577	189
STA. 1120+00		TO STA. 1126+00		
FED. ROAD DIST. NO. 2 ILLINOIS		FED. AID PROJECT		

DATE	BY	REVISION

DATE	BY	REVISION

DATE	BY	REVISION

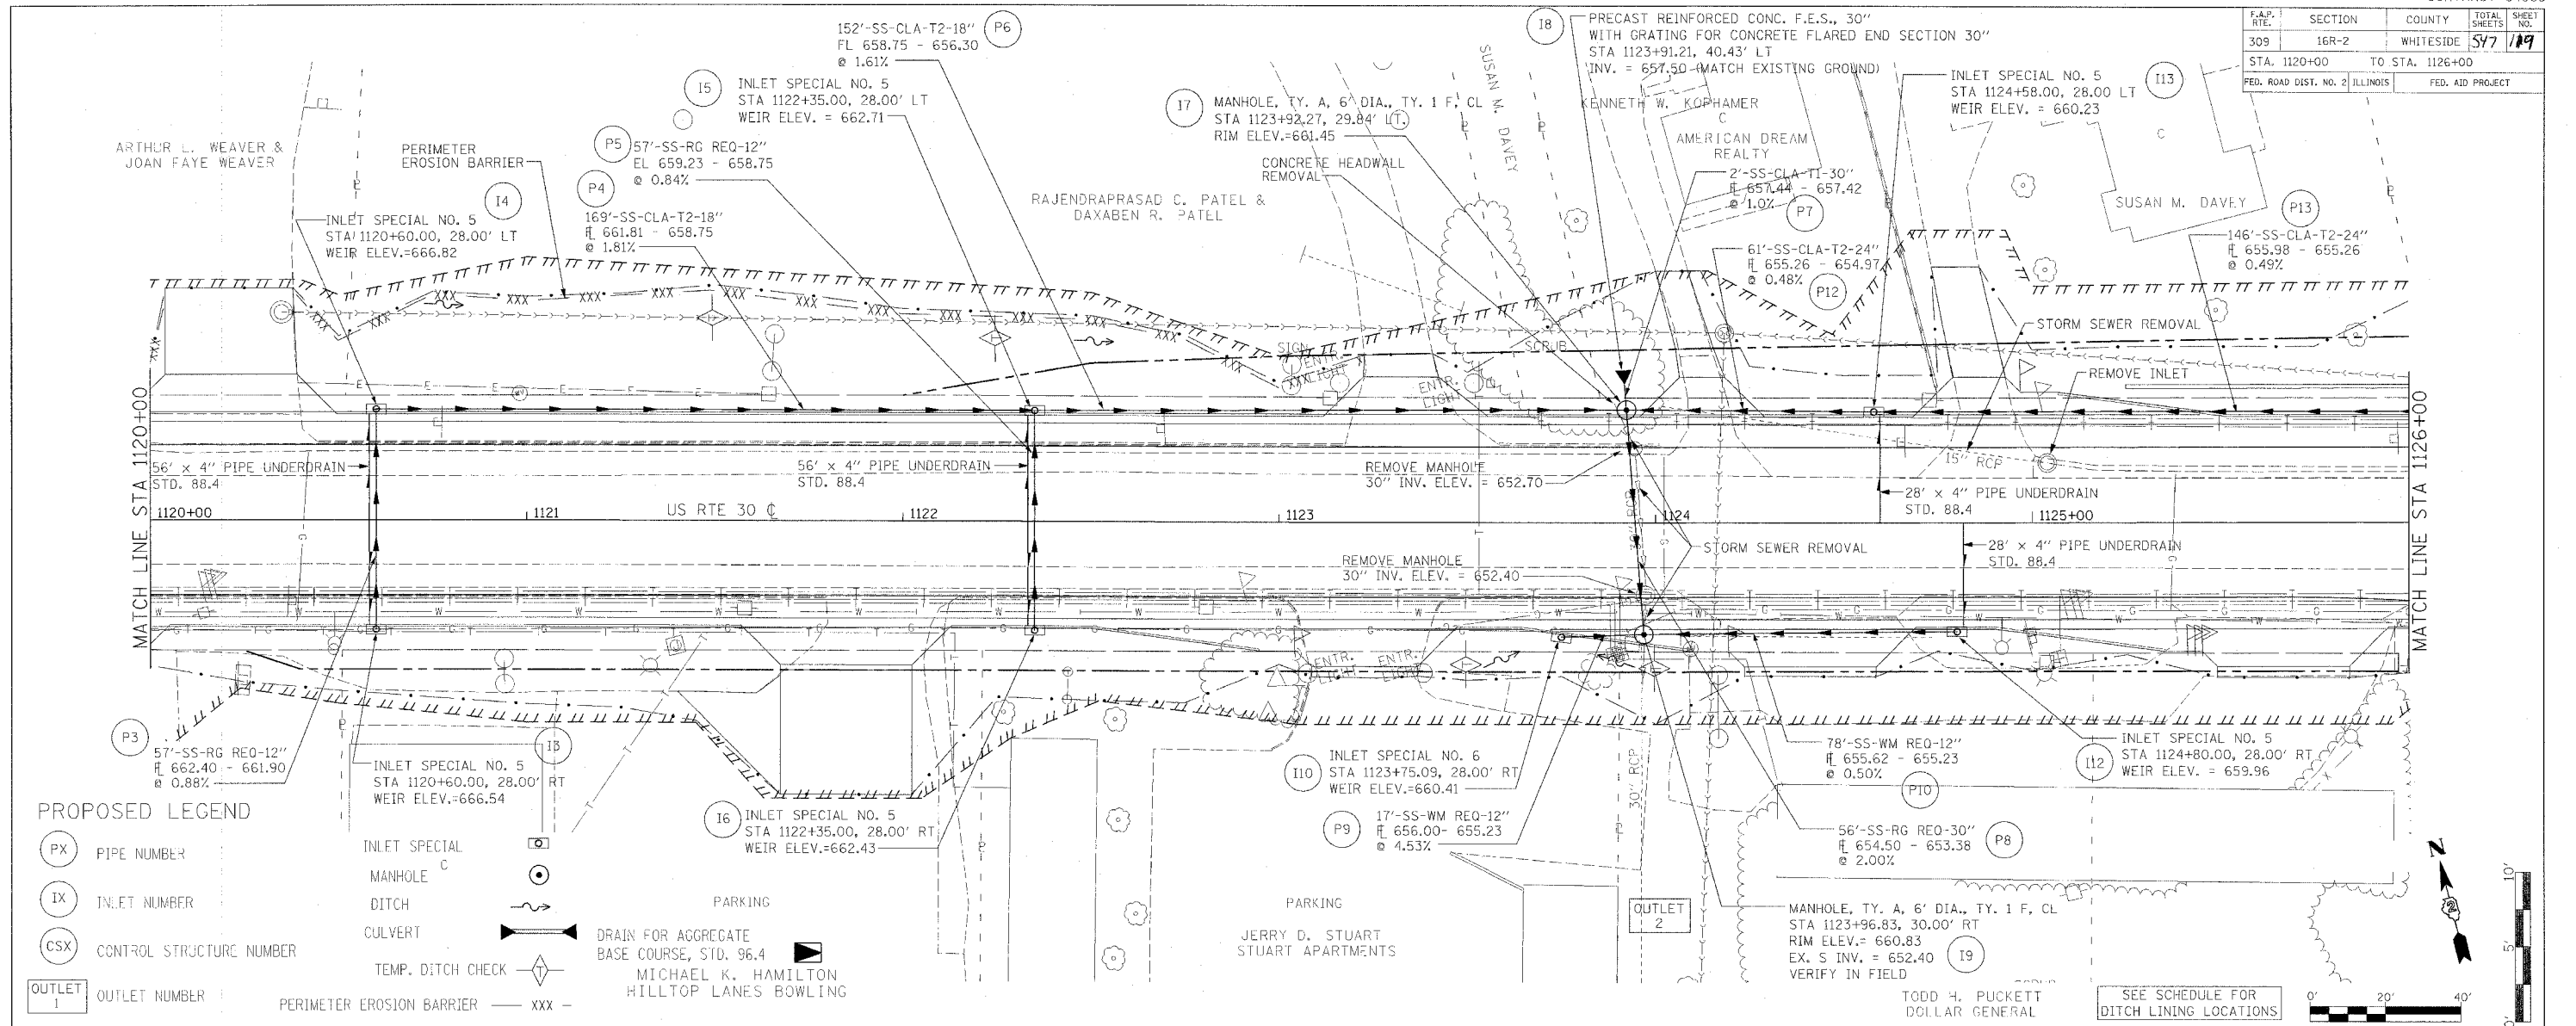

**DRAINAGE AND EROSION CONTROL PLANS (US RTE 30)**