


F.A.P. RTE.	SECTION	COUNTY	TOTAL SHEETS	SHEET NO.
309	16R-2	WHITESIDE	547	122
STA. 1138+00		TO STA. 1144+00		
FED. ROAD DIST. NO. 2 ILLINOIS		FED. AID PROJECT		

DATE	BY

PLAN	NO.

DATE	BY

PROFILE	NO.


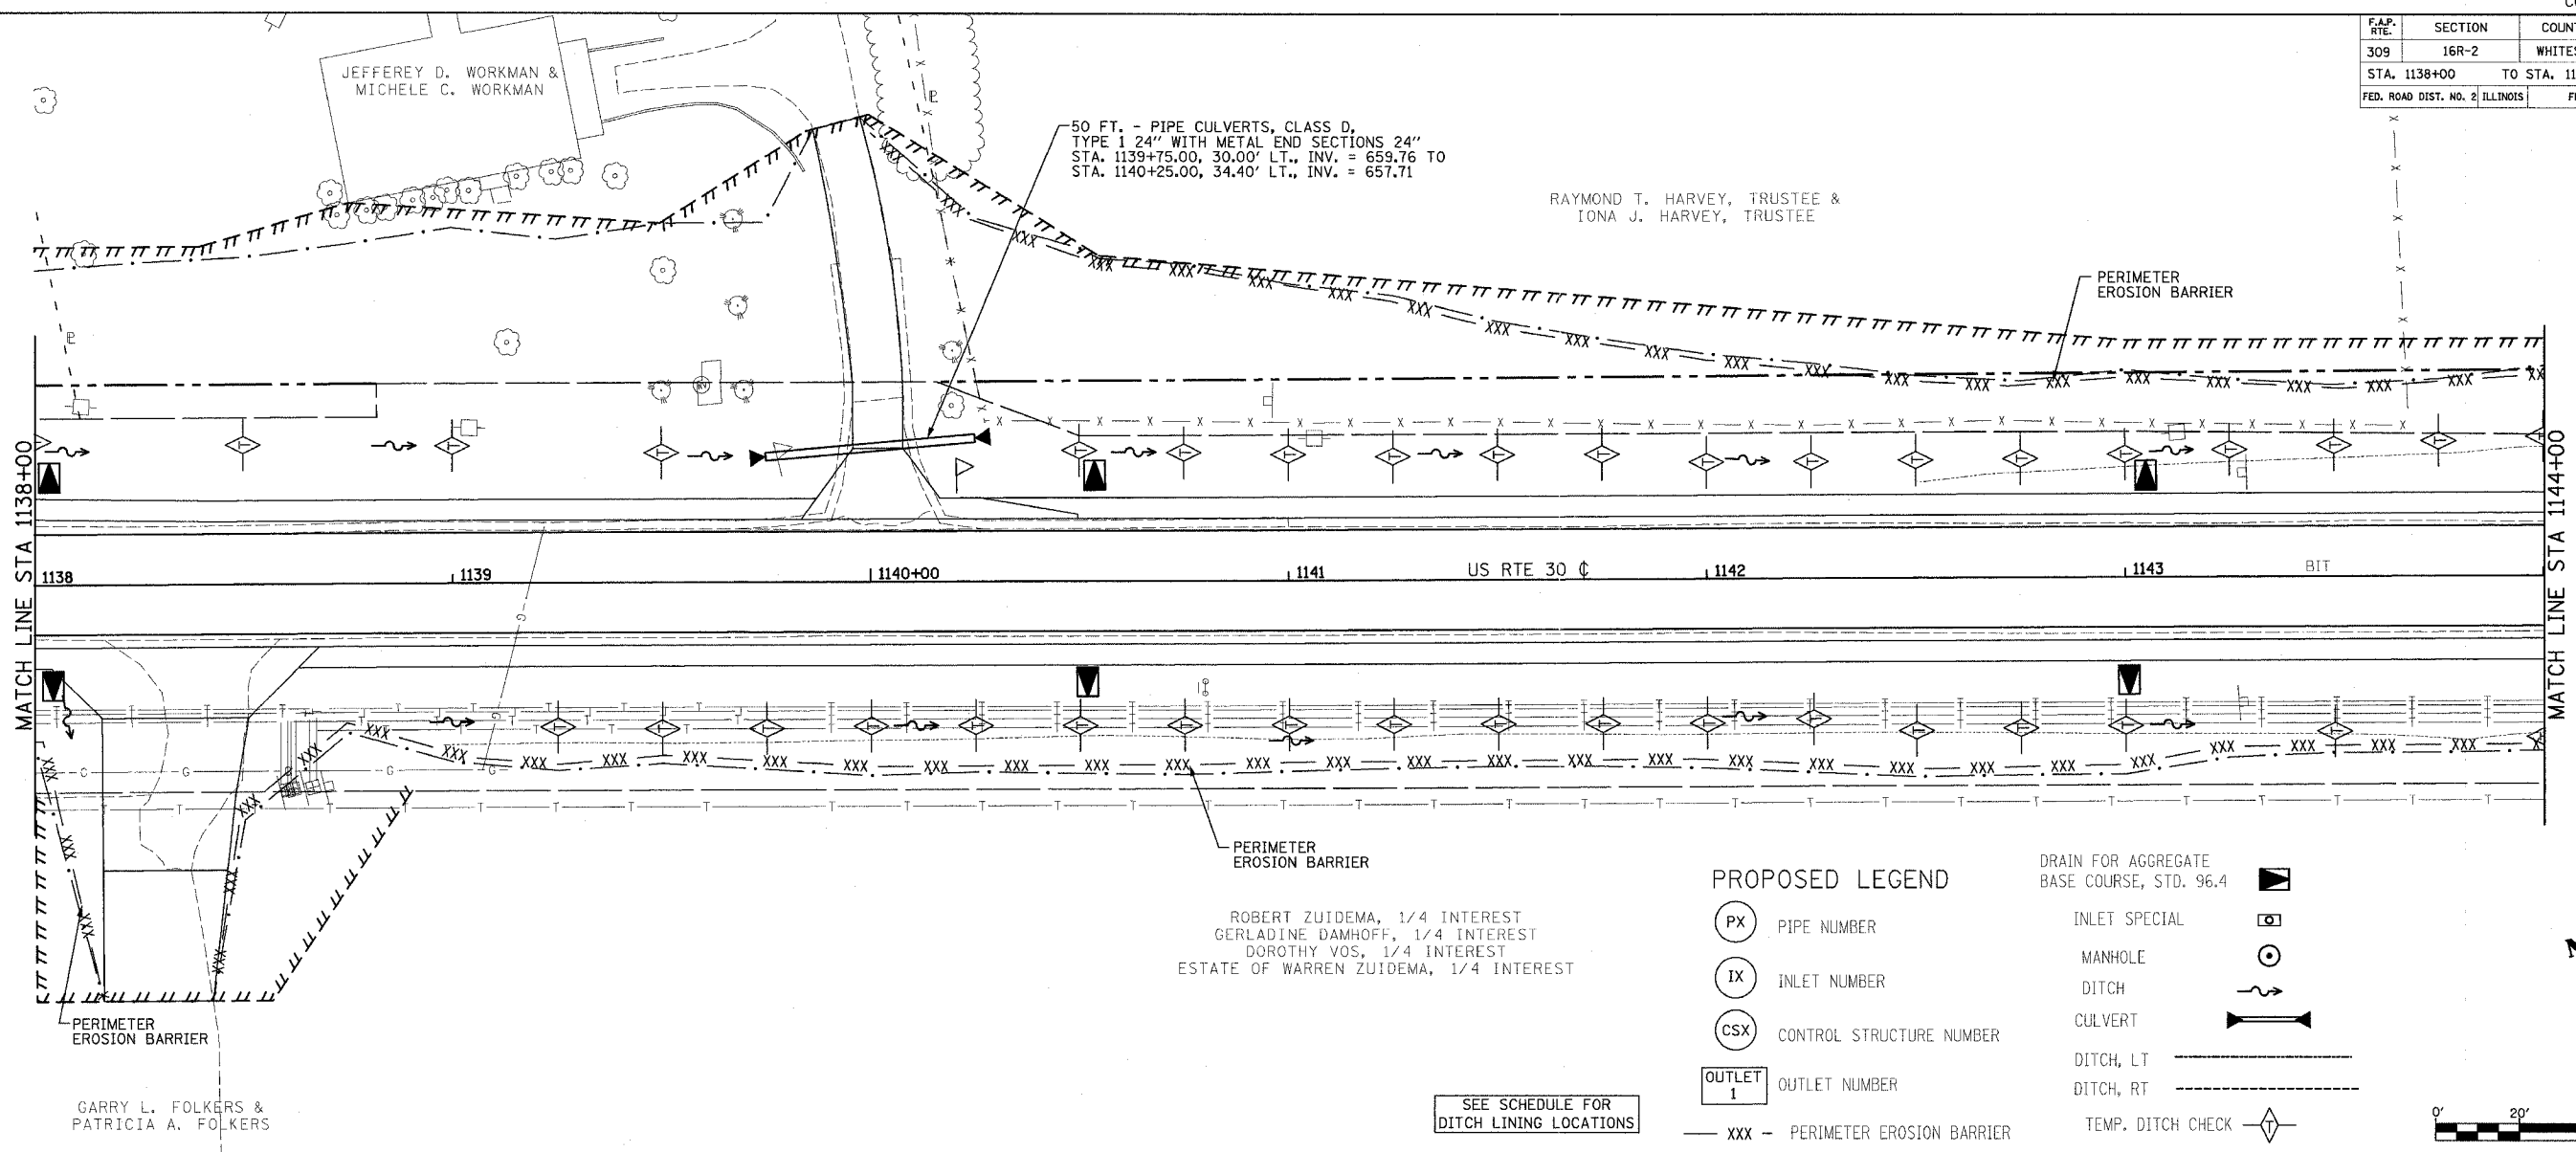


PROPOSED LEGEND

- (PX) PIPE NUMBER
- (IX) INLET NUMBER
- (CSX) CONTROL STRUCTURE NUMBER
- OUTLET 1 OUTLET NUMBER
- xxx — PERIMETER EROSION BARRIER
- INLET SPECIAL
- MANHOLE
- DITCH
- CULVERT
- DITCH, LT
- DITCH, RT
- TEMP. DITCH CHECK

ROBERT ZUIDEMA, 1/4 INTEREST
 GERLADINE DAMHOFF, 1/4 INTEREST
 DOROTHY VOS, 1/4 INTEREST
 ESTATE OF WARREN ZUIDEMA, 1/4 INTEREST

SEE SCHEDULE FOR
 DITCH LINING LOCATIONS

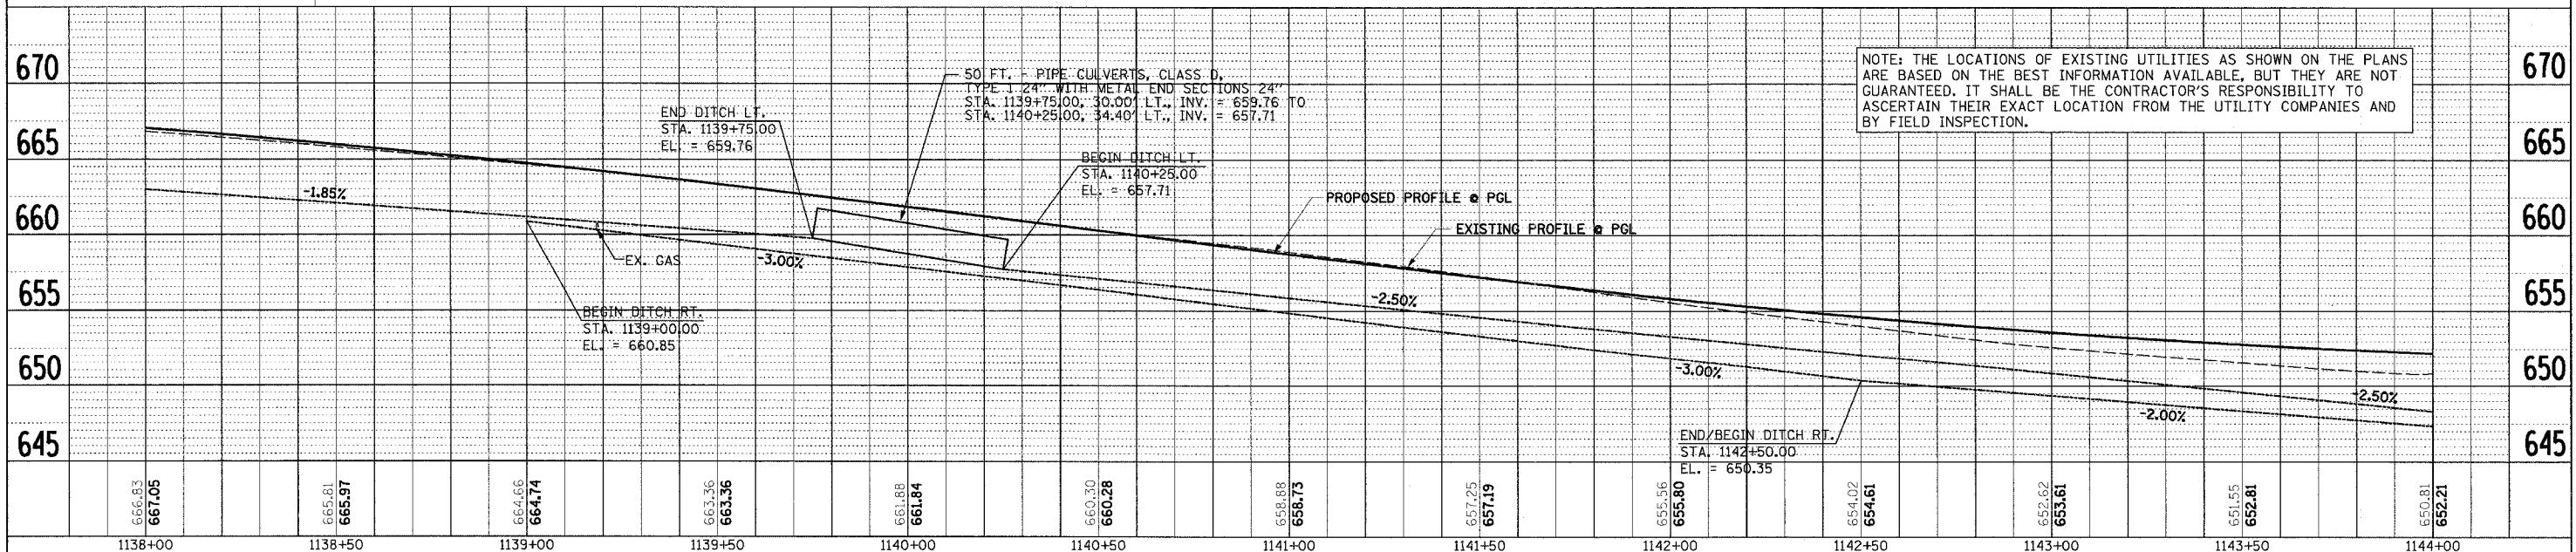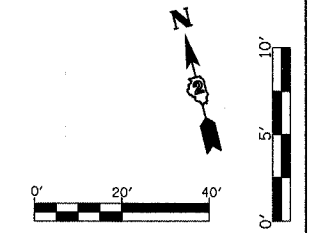

DRAINAGE AND EROSION CONTROL PLANS (US RTE 30)

DATE:
 TIME:
 REF:
 REF: