



F.A.P. RTE.	SECTION	COUNTY	TOTAL SHEETS	SHEET NO.
309	16R-2	WHITESIDE	577	206
STA.		TO STA.		
FED. ROAD DIST. NO. 2		ILLINOIS	FED. AID PROJECT	

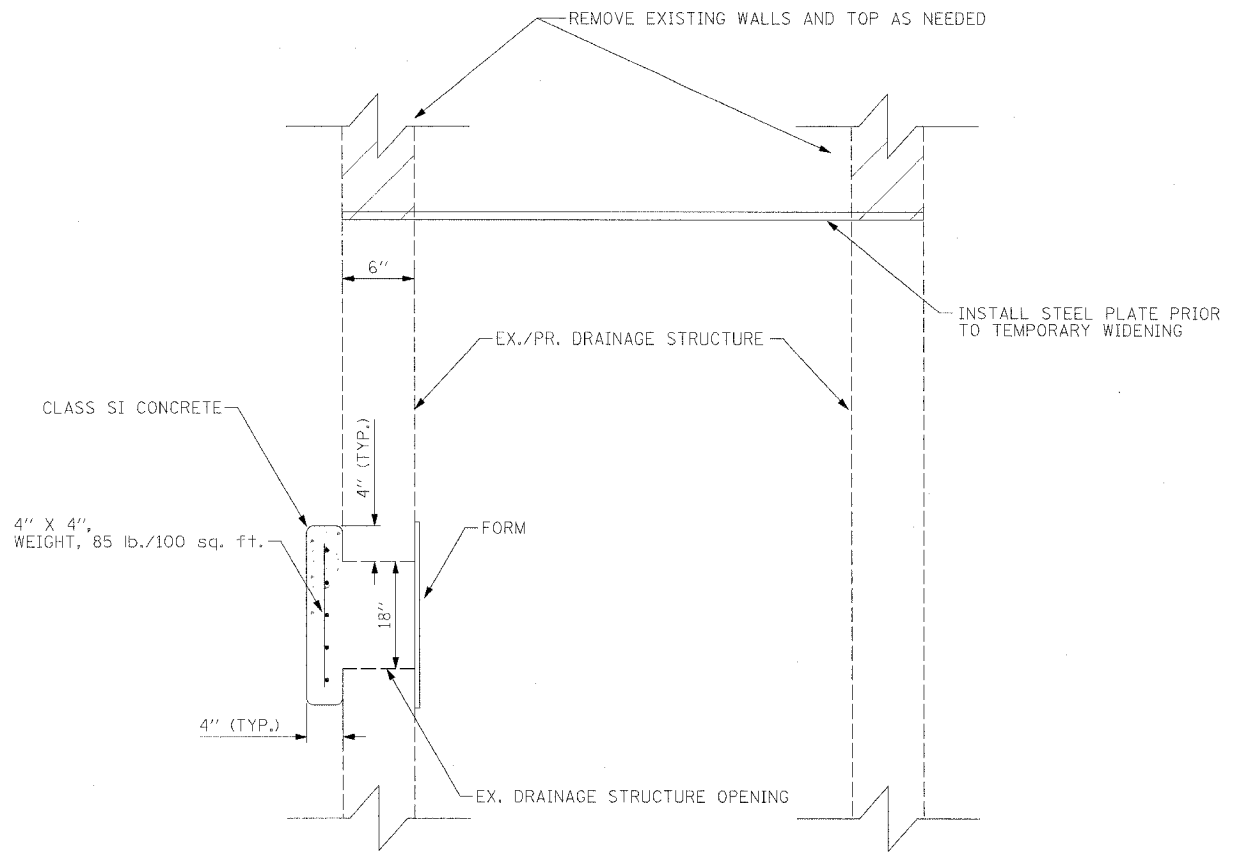

SIDE ELEVATION
NOT TO SCALE

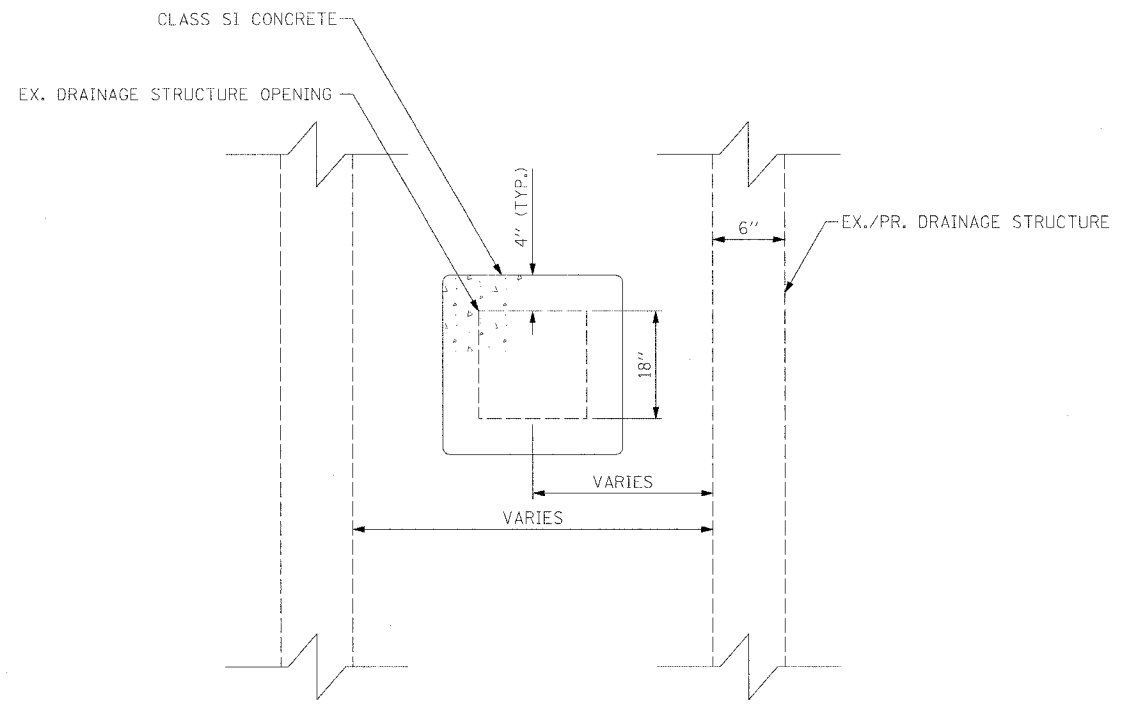

FRONT ELEVATION
NOT TO SCALE

NOTES:

1. DRAINAGE STRUCTURE RECONSTRUCTION (SPECIAL) SHALL INCLUDE THE LABOR AND MATERIALS FOR THE REMOVAL OF THE EXISTING WALLS AND TOP, STEEL PLATE INSTALLATION, AND DRAINAGE STRUCTURE RECONSTRUCTION AFTER THE TEMPORARY PAVEMENT HAS BEEN REMOVED. THIS WORK SHALL BE PAID AT THE CONTRACT UNIT PRICE PER EACH FOR DRAINAGE STRUCTURE RECONSTRUCTION (SPECIAL).
2. DRAINAGE STRUCTURE REPAIR SHALL INCLUDE THE LABOR AND MATERIALS FOR THE CONSTRUCTION OF THE DRAINAGE OPENING, TO REMOVE THE TEMPORARY CONCRETE PIPE AND REPAIR THE OPENING AFTER THE FINAL DRAINAGE HAS BEEN COMPLETED. THIS WORK SHALL BE PAID FOR AT THE CONTRACT UNIT PRICE PER EACH FOR DRAINAGE STRUCTURE REPAIR.

REVISIONS		ILLINOIS DEPARTMENT OF TRANSPORTATION
NAME	DATE	
		DRAINAGE STRUCTURE RECONSTRUCTION (SPECIAL) AND DRAINAGE STRUCTURE REPAIR DETAIL FAP ROUTE 309 (US 30) SECTION 16R-2 EAST CONTRACT FROM 0.2 MILE EAST OF JACKSON ST. TO FRENCH CREEK, WHITESIDE COUNTY
SCALE: N.T.S.		DRAWN BY CAM
DATE 08/15/05		CHECKED BY RDY